


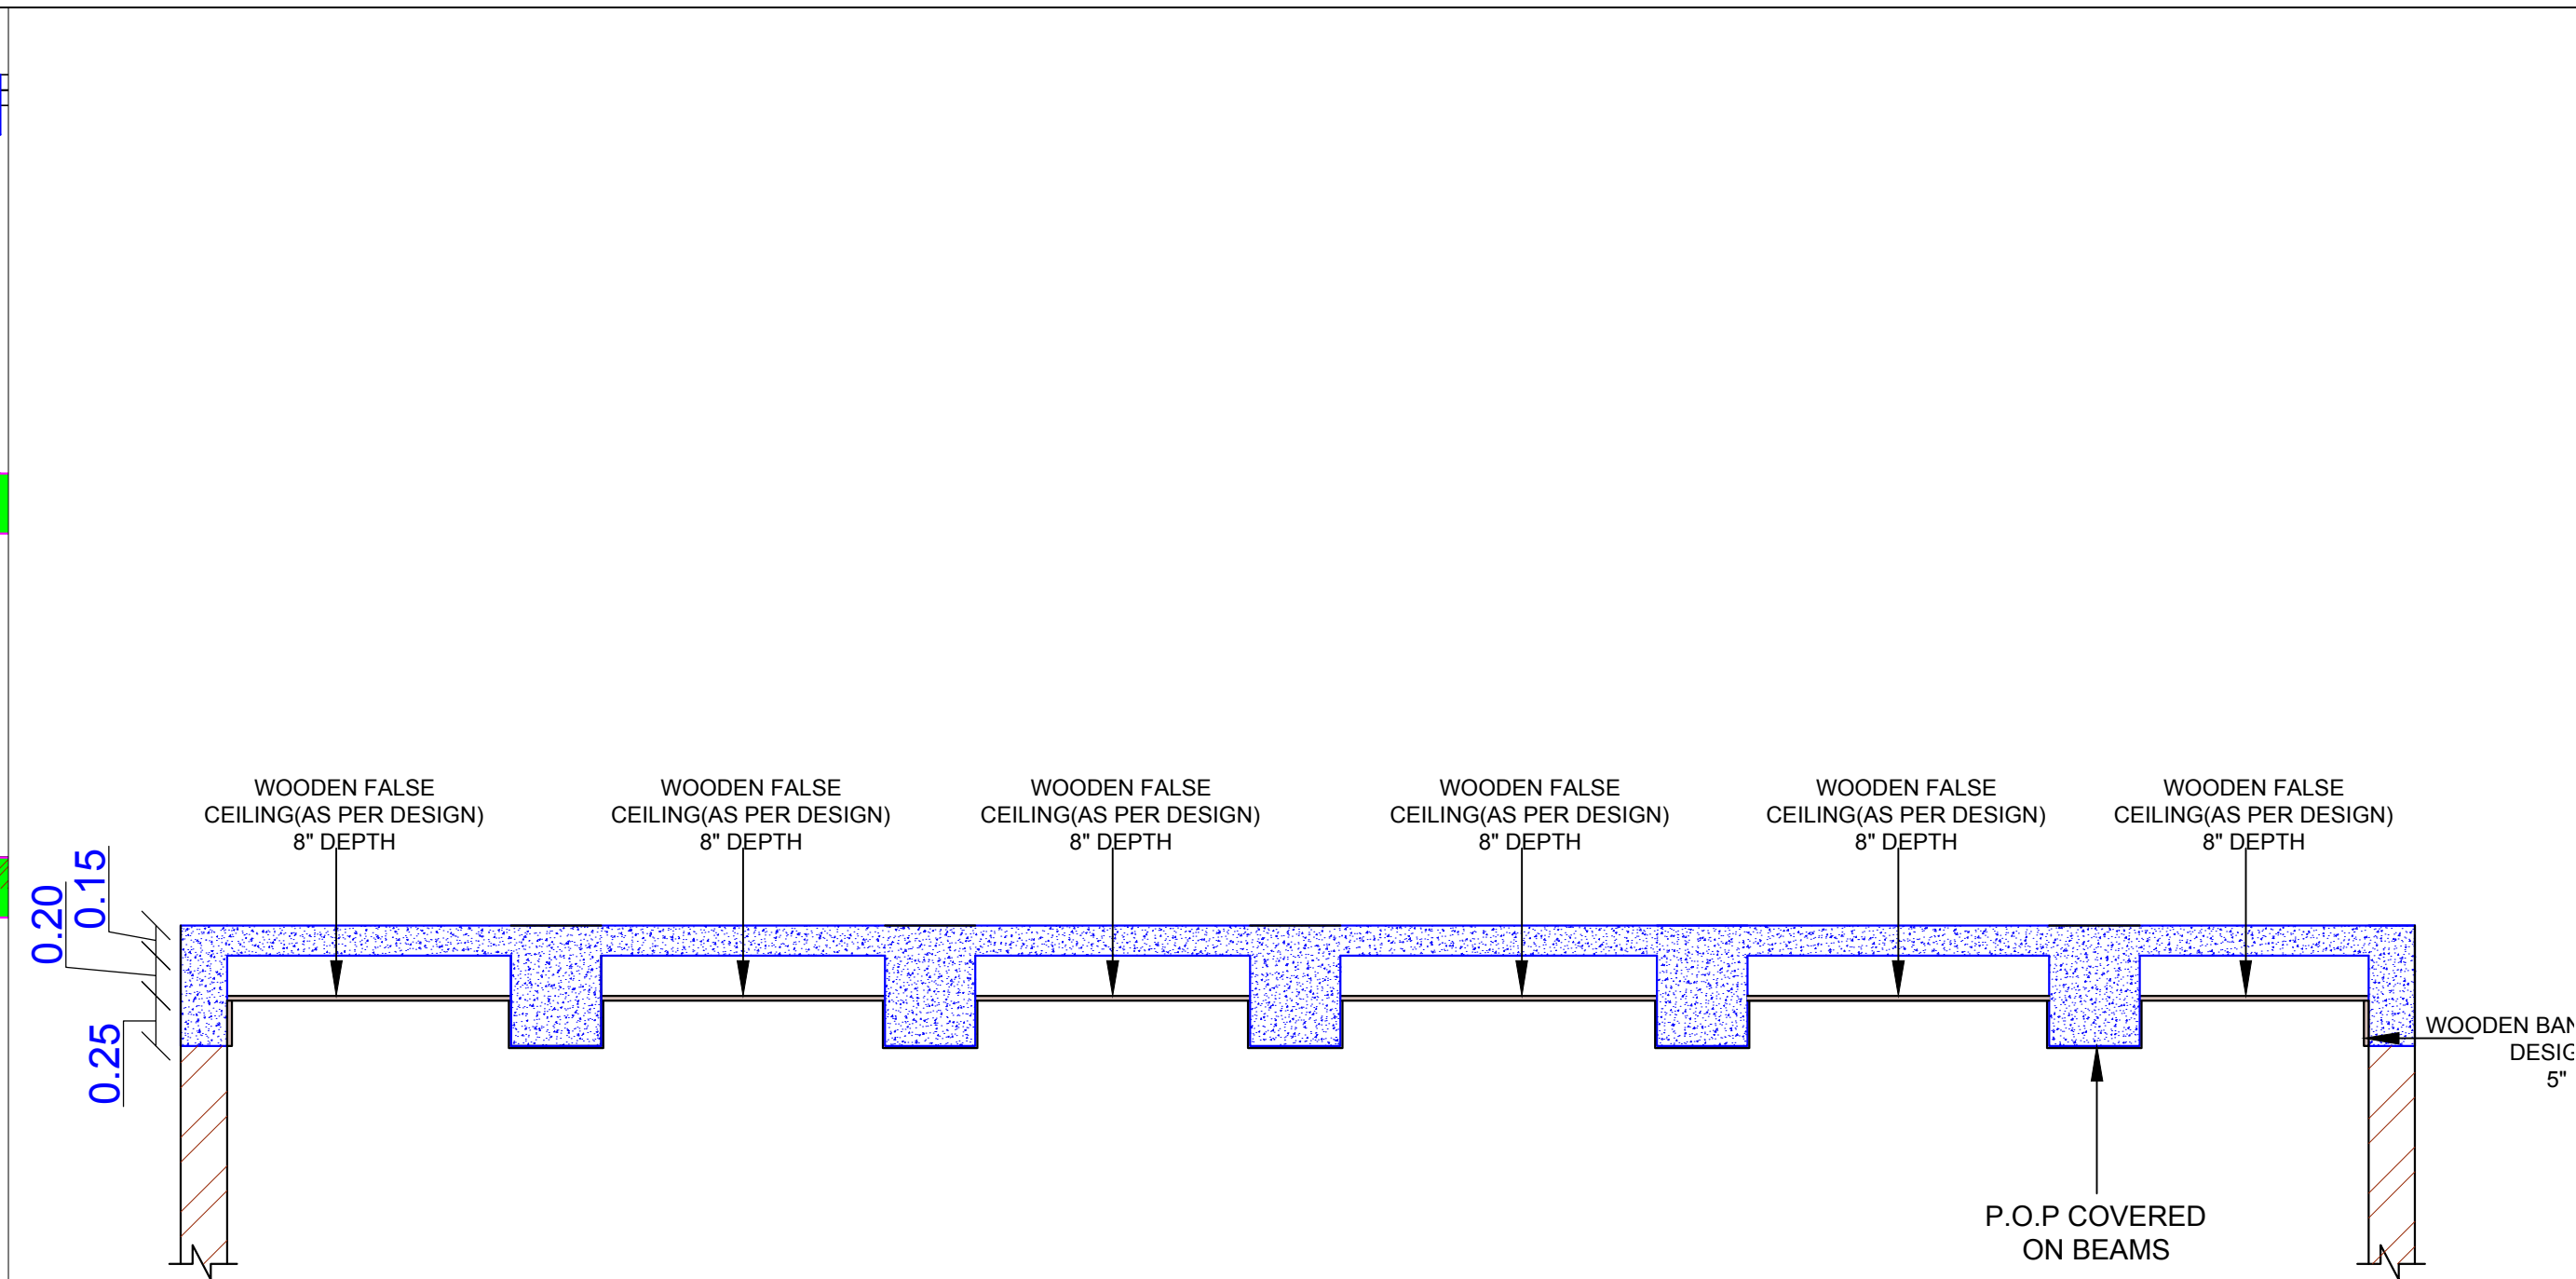


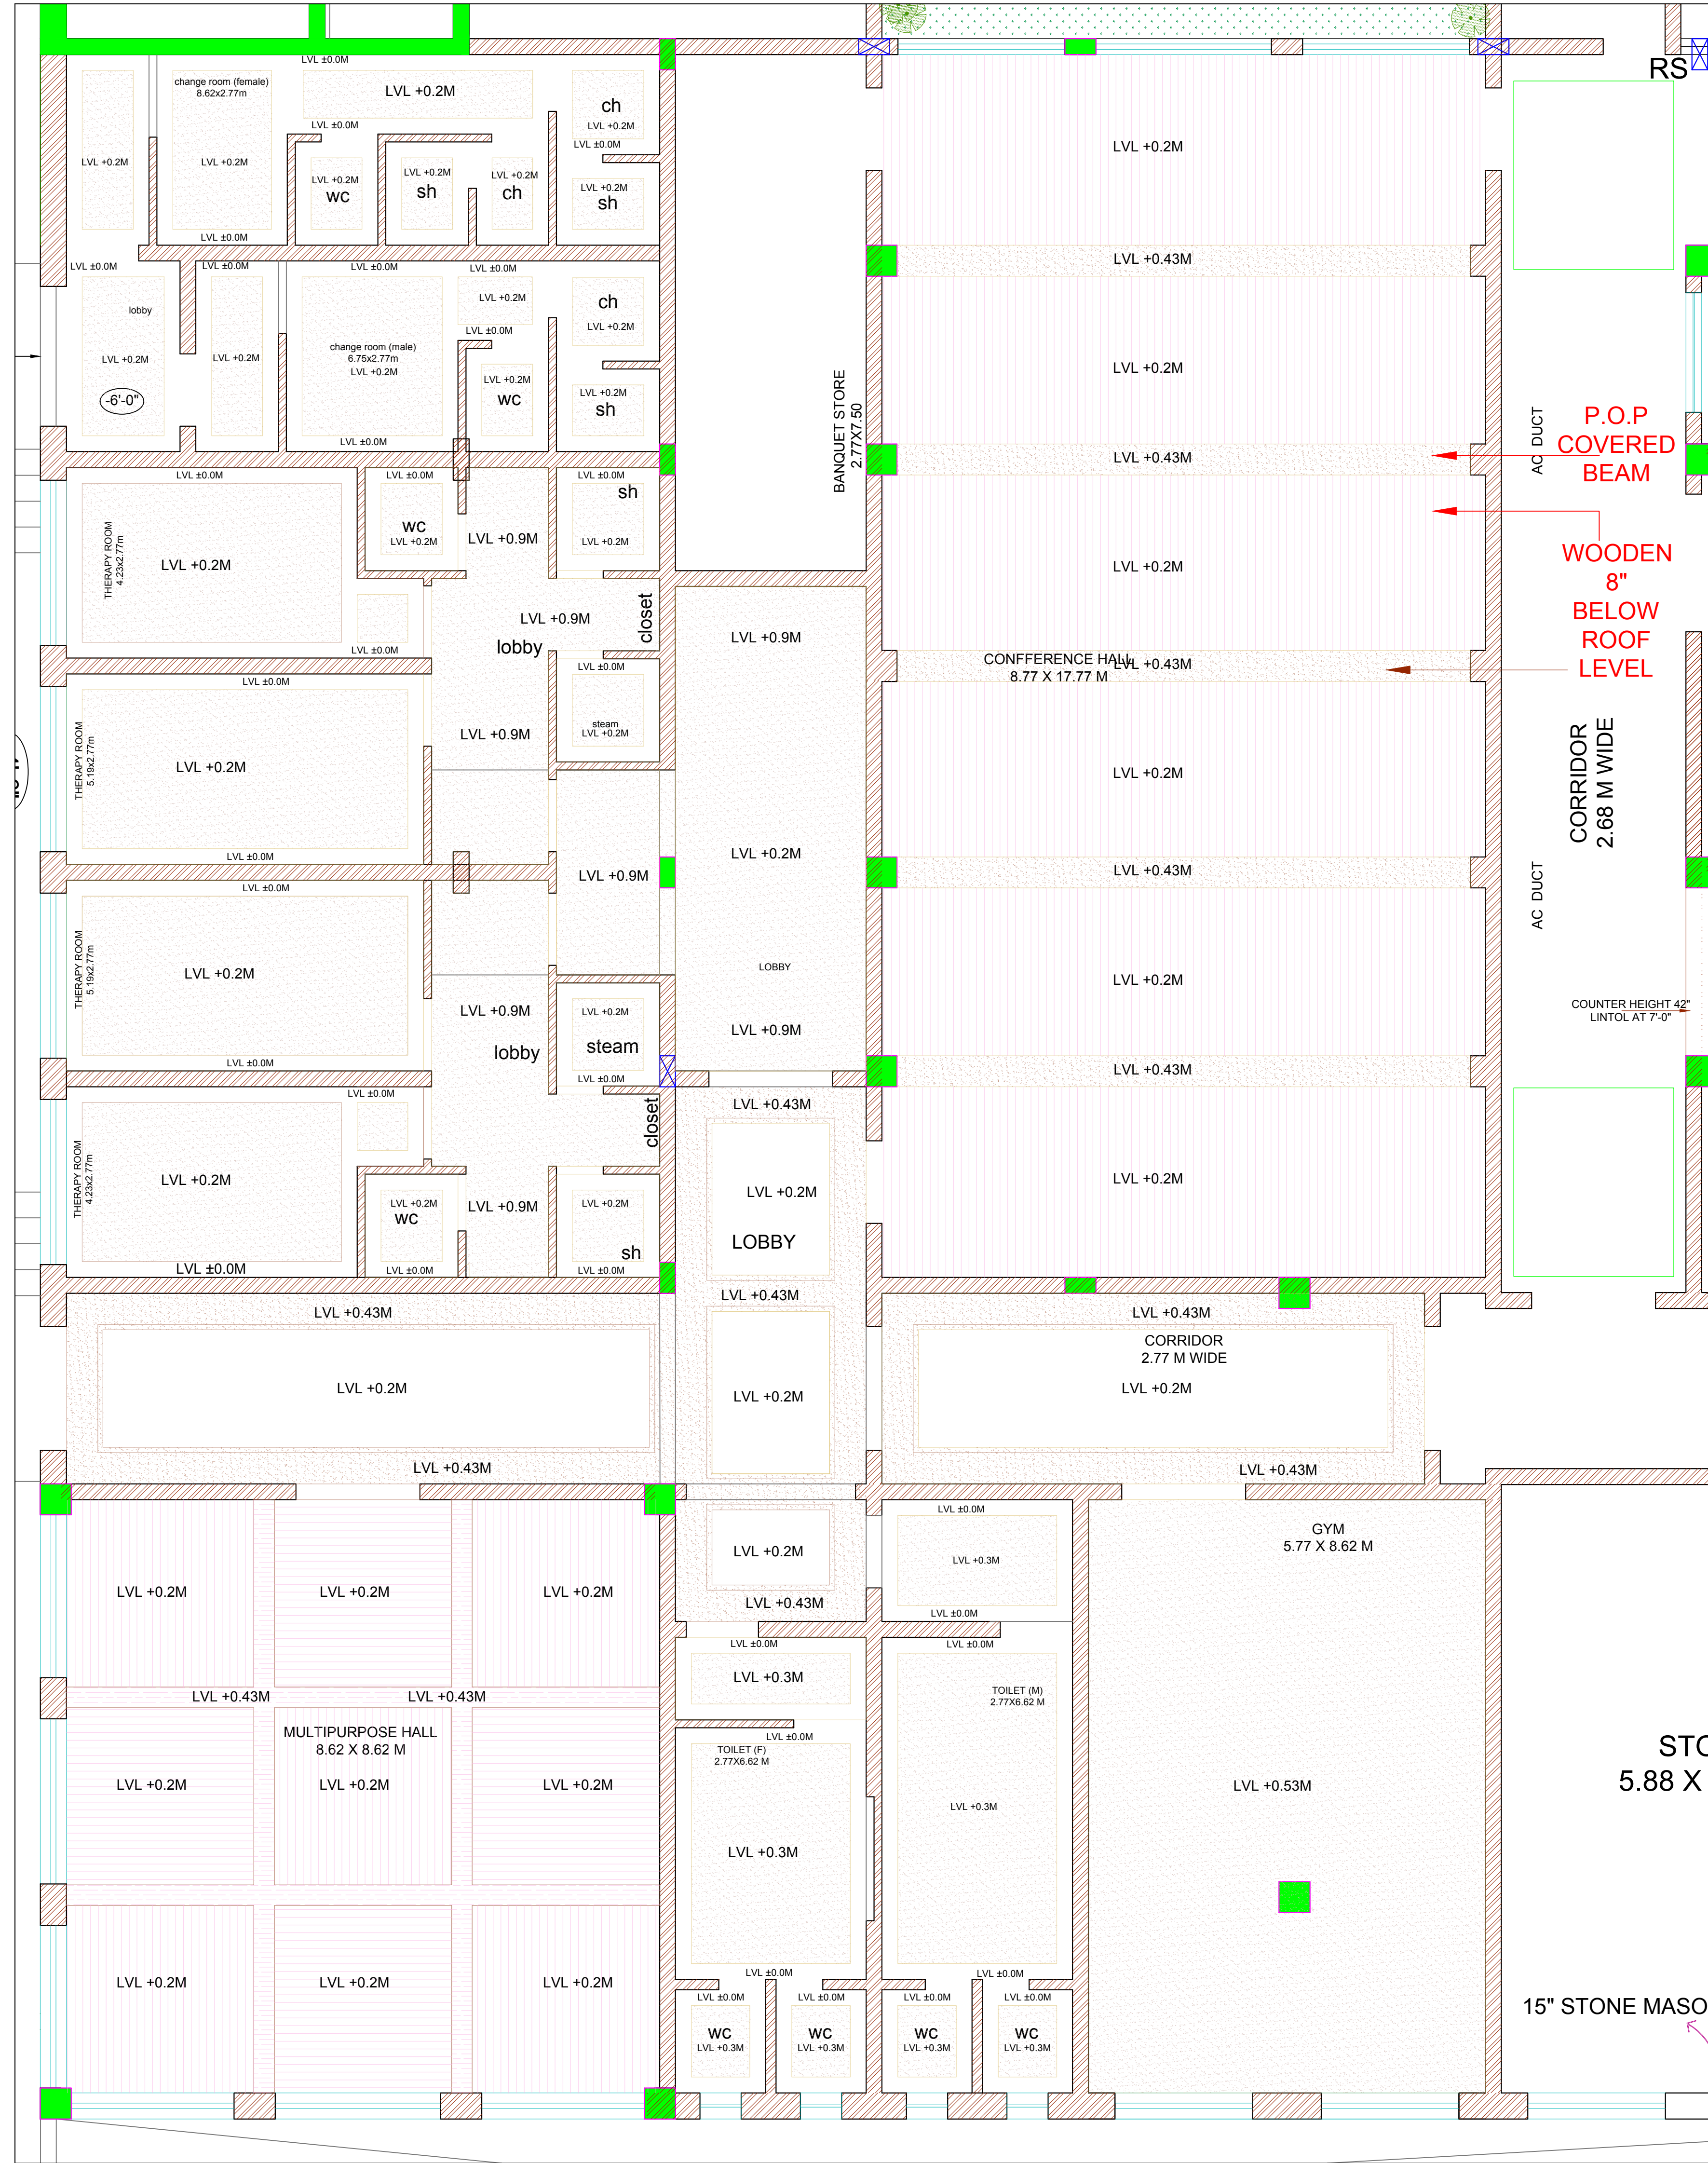


SECTION FROM CONFERENCE ROOM

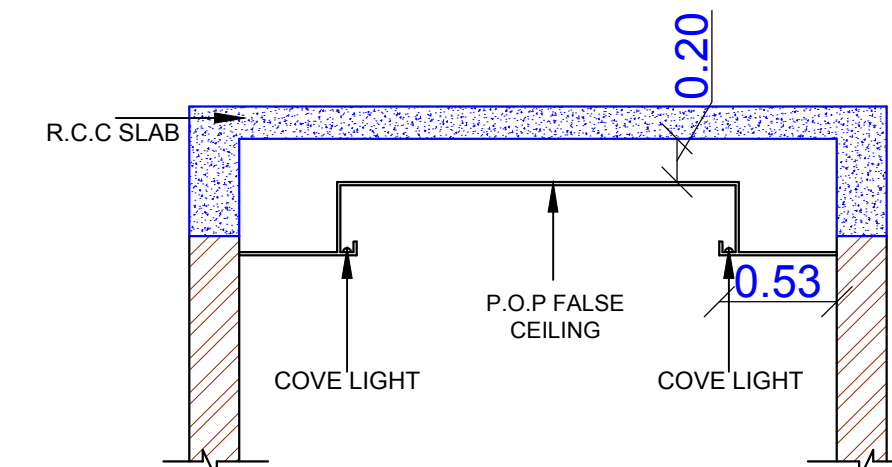

SECTION FROM CORRIDOR

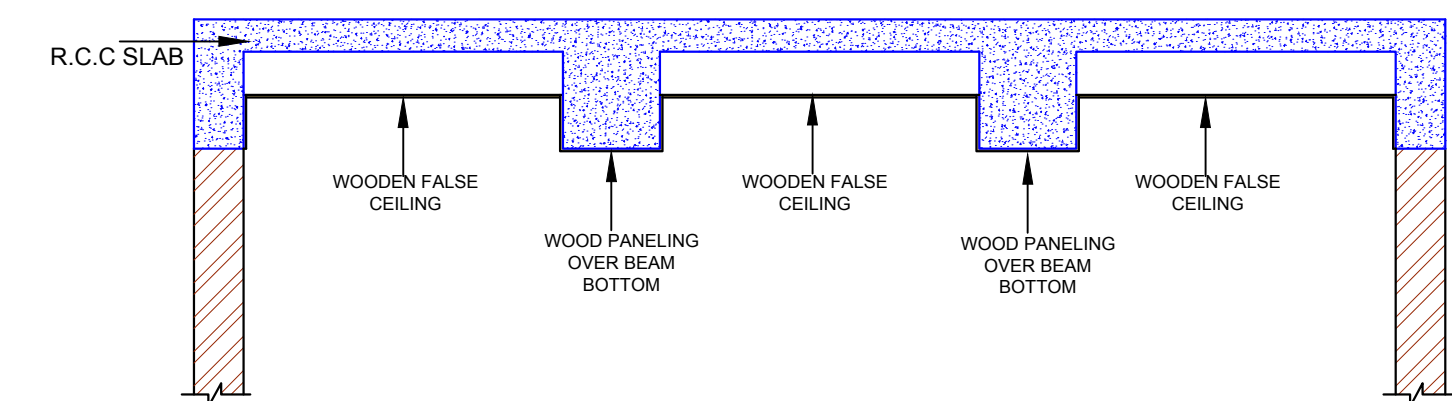

SECTION FROM MULTIPURPOSE ROOM

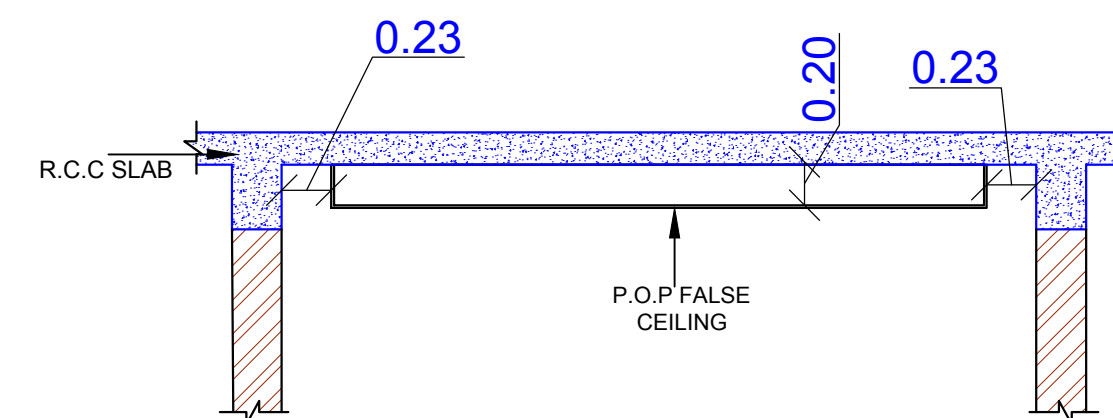

SECTION FROM SPA

ARCHITECT:
NEERAV GUPTA
CA/2009/44766
L-1, KRISHNA MARG, C- SCHEME,
JAIPUR (302001), RAJASTHAN.
PH.0141-2360825 E-Mail-ravigupta_15@yahoo.com

PROJECT:
PROPOSED RESORT AT SAWAMADHOPUR

DRAWING TITLE:
MAIN BUILDING BASEMENT FLOOR PUBLIC AREA FALSE CEILING

DRAWN BY: RISHABH
CHECKED BY: NEERAV GUPTA

SCALE: NTS
NORTH ↑

DATE: 25-04-18
SHEET NO.: 1

NOTES:
THE COPYRIGHT AND PROPERTY OF THIS DESIGN AND DRAWING BELONGS TO **RAVI KUMAR GUPTA**. IT MUST NOT BE COPIED OR REPRODUCED IN ANY MANNER WITHOUT THEIR WRITTEN CONSENT. A LEGAL ACTION AS PER LAW MAY BE INITIATED AGAINST THE OFFENDER.