


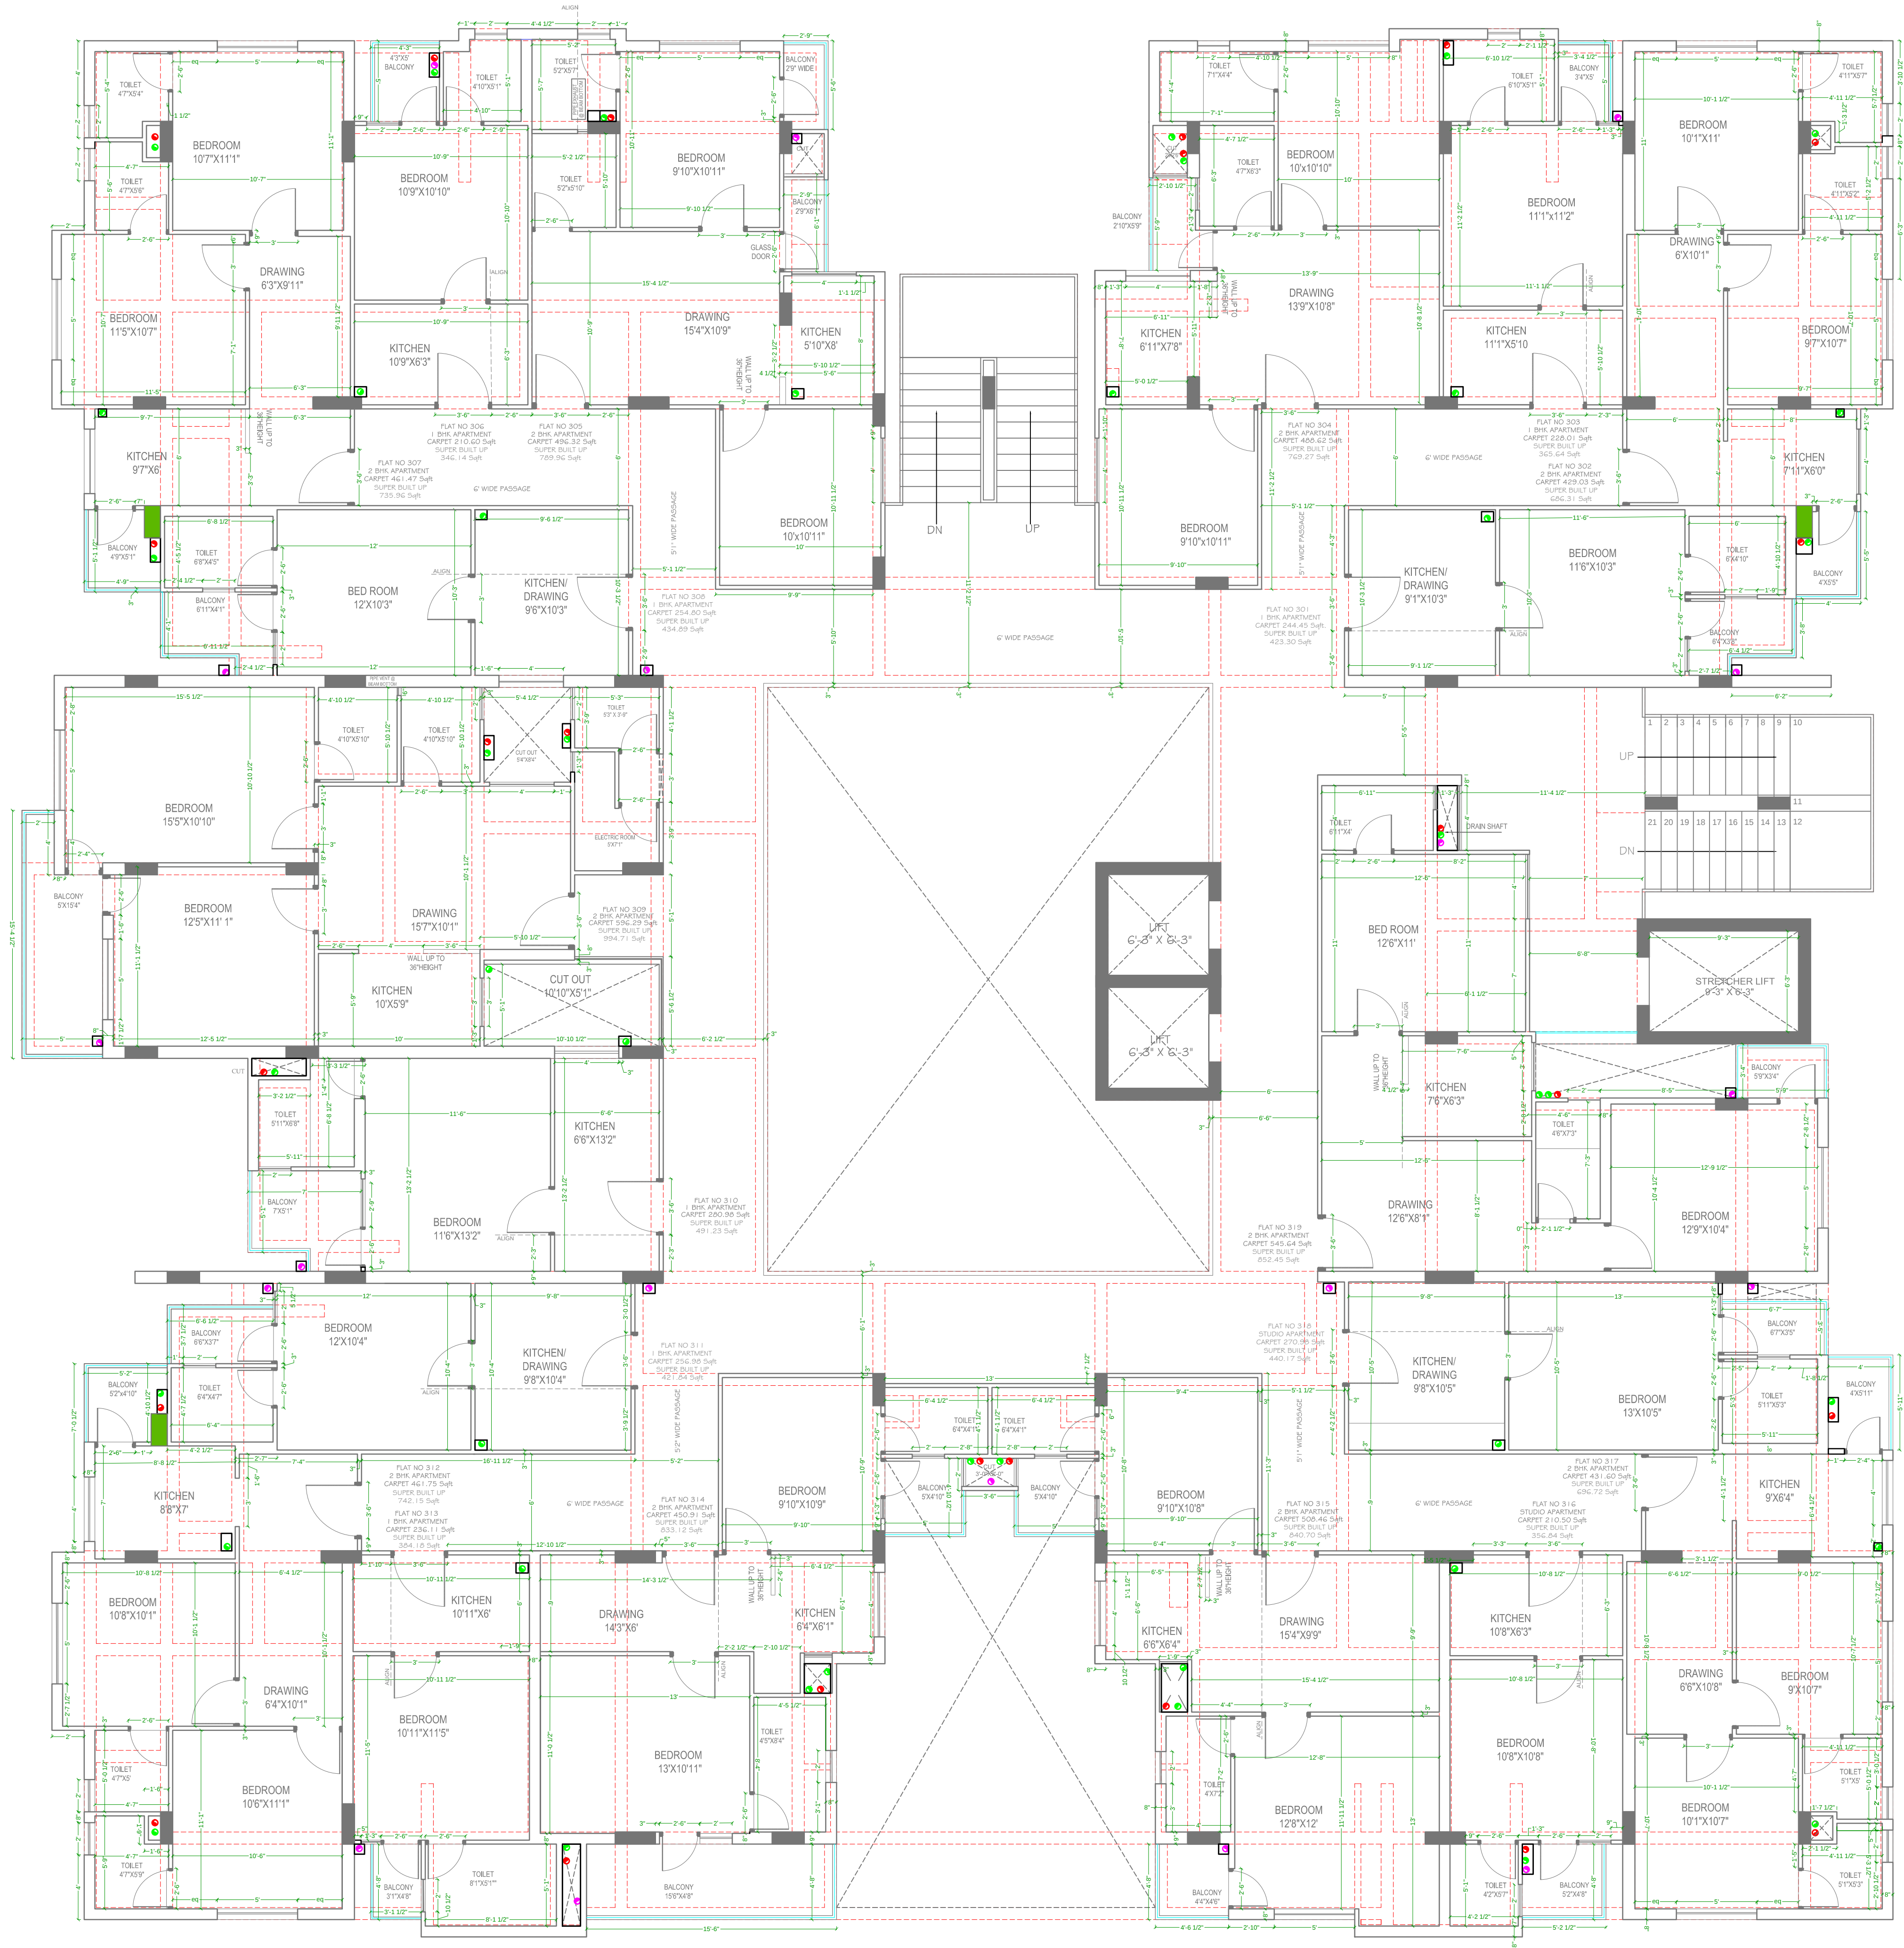

- NOTES :
- 1-ALL LINTELS TO BE AT 7' FROM F.F.L.
 - 2-ALL WINDOW SILL TO BE AT 3' FROM F.F.L.
 - 3-ALL VENTILATOR SILL TO BE A 5' FROM F.F.L.

REMARKS :

1-DRAWING APPROVAL FROM MEP CONSULTANT PENDING, KINDLY INTIMATE BEFORE COMMENCEMENT OF WORK ON SITE.

ARCHITECT :



Diwakar
Bhati
Architects

DIWAKAR BHATI ARCHITECTS
CA/2013/59636
135, MADAN MOHAN TOWER, MAAN JI KA HATHA,
PAOTA JODHPUR (342001), RAJASTHAN.
E-Mail - info@diwakarbhati.com

PROJECT :

JODHPUR APARTMENT

LOCATION:

JODHPUR

CLIENT:

JAWAHARSONS Ent.(P)Ltd

DRAWING TITLE :

TYPICAL FLOOR
BRICK WORK LAYOUT

SCALE:	DATE:	NORTH:
N.T.S	17-9-2019	→
DRAWING NO.		
CI/01/01/190917		

NOTE:

The copyright and property of this design and drawing, belongs to diwakar bhati architects. It must not be copied or reproduced in any manner without their written consent. A legal action as per law may be initiated against the offender.