


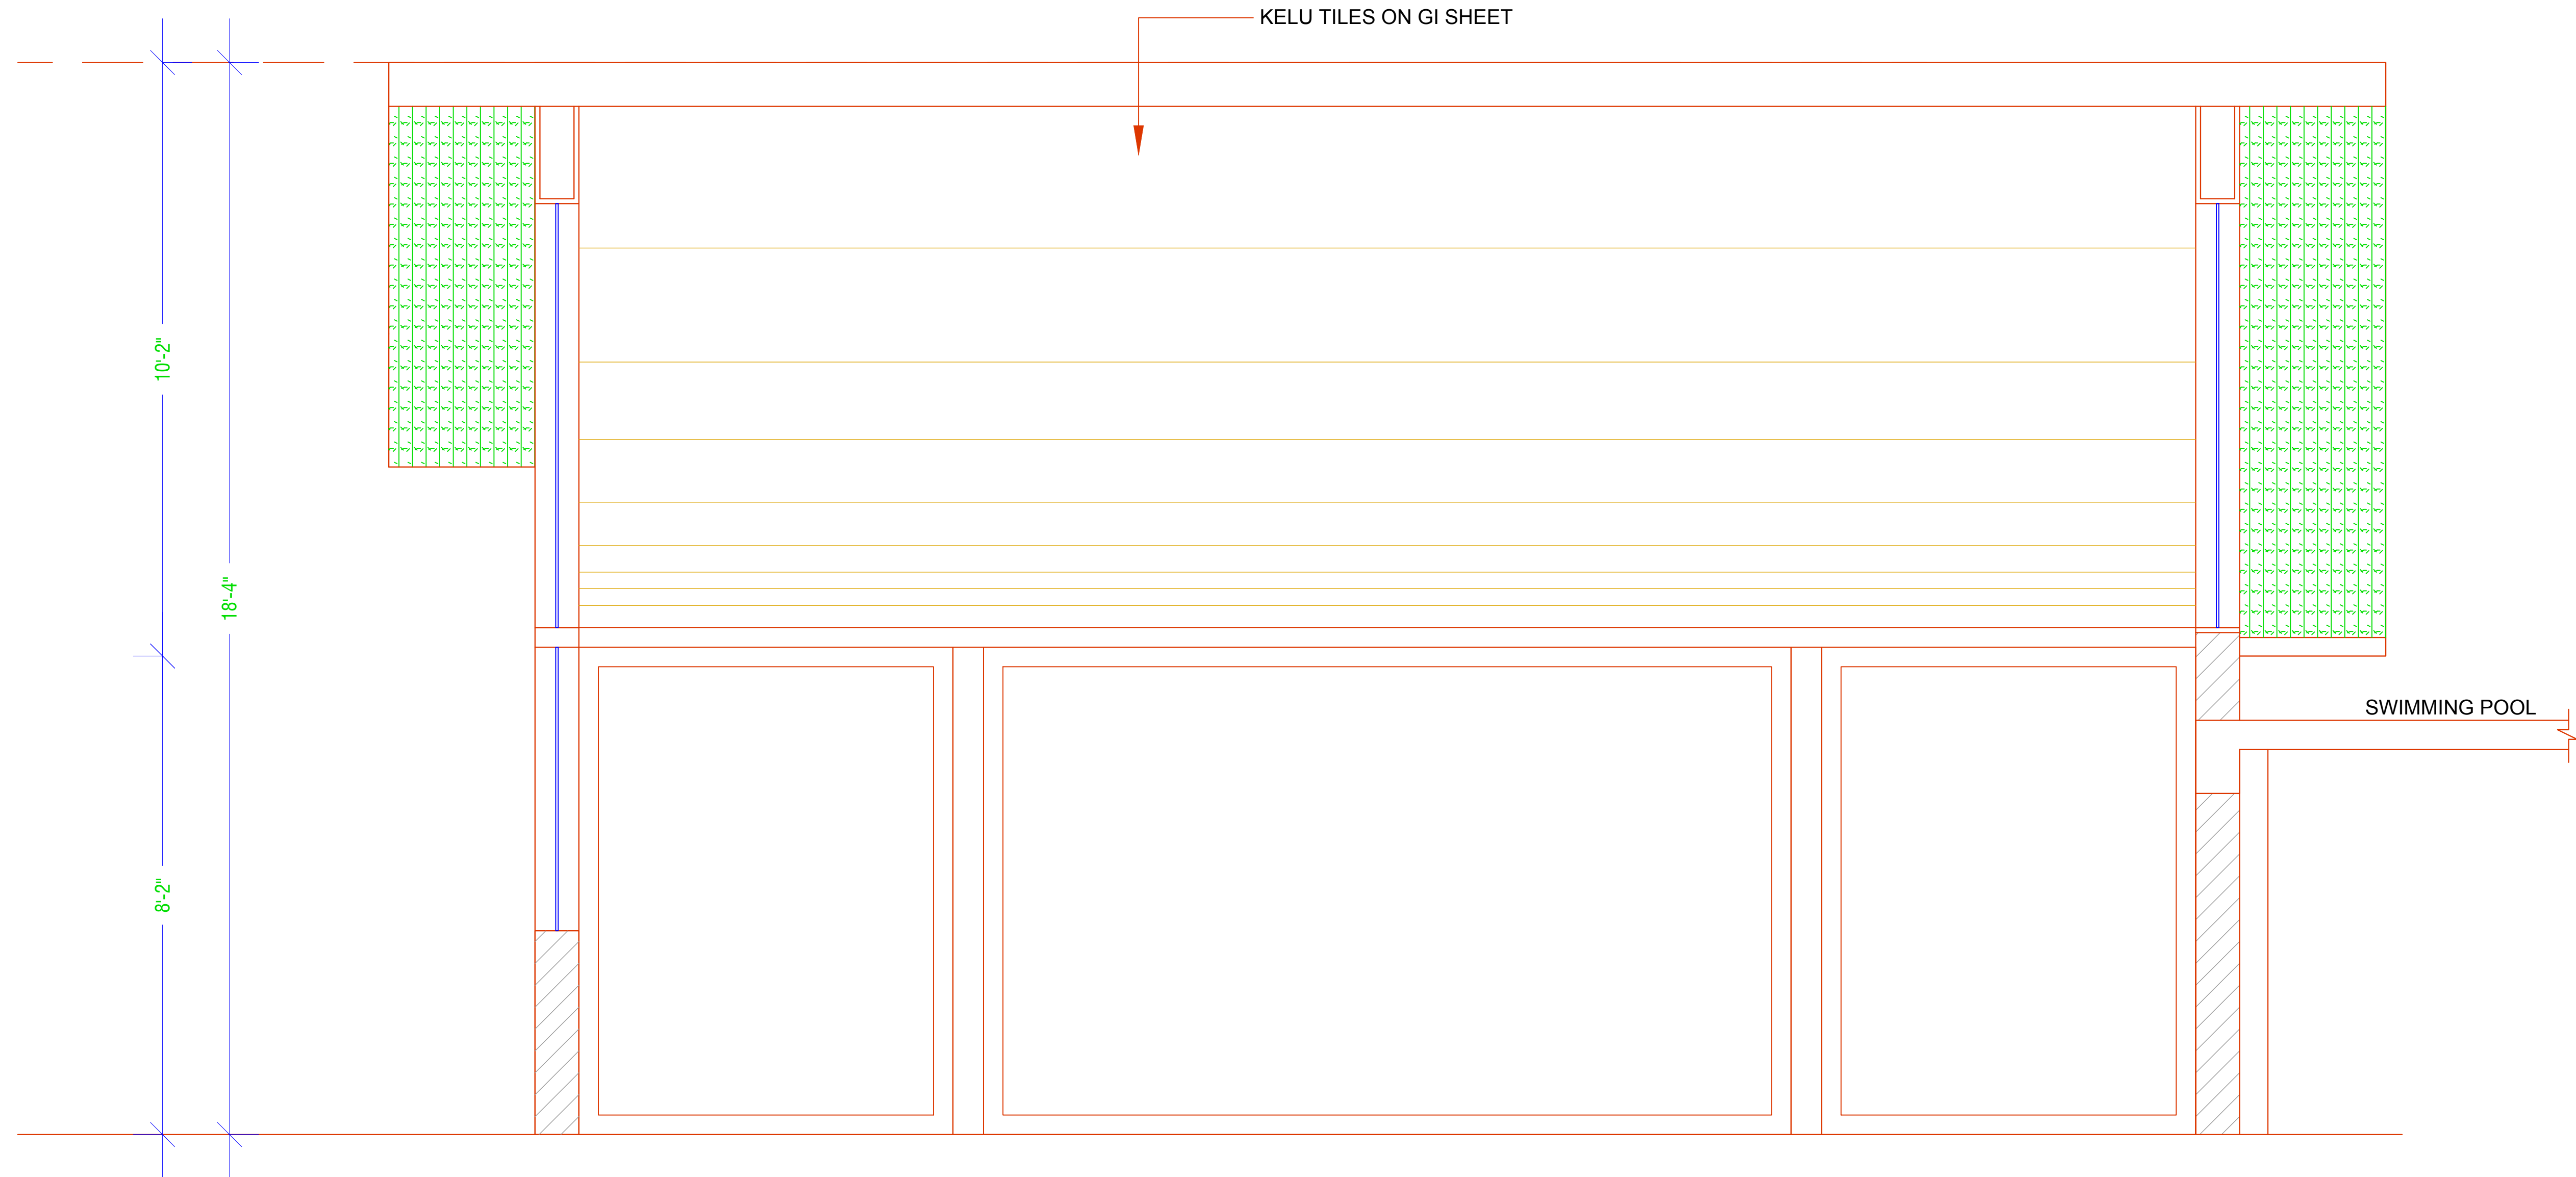

SECTION B-B

ARCHITECT: NEERAV GUPTA L-1, KRISHNA MARG, C-SCHEME, JAIPUR (302001), RAJASTHAN. PH.0141-2360825 E-Mail-architect_neeravgupta@yahoo.com		
PROJECT: CLARKS		
DRAWING TITLE: SECTION BB GYM AREA		
DRAWN BY: RAHUL	SCALE: N.T.S.	DATE: 31-01-2019
CHECKED BY: NEERAV GUPTA	NORTH :- 	C/AVIAR/WR/07
NOTES: THE COPYRIGHT AND PROPERTY OF THIS DESIGN AND DRAWING BELONGS TO NEERAV GUPTA. IT MUST NOT BE COPIED OR REPRODUCED IN ANY MANNER WITHOUT THEIR WRITTEN CONSENT. A LEGAL ACTION AS PER LAW MAY BE INITIATED AGAINST THE OFFENDER.		