



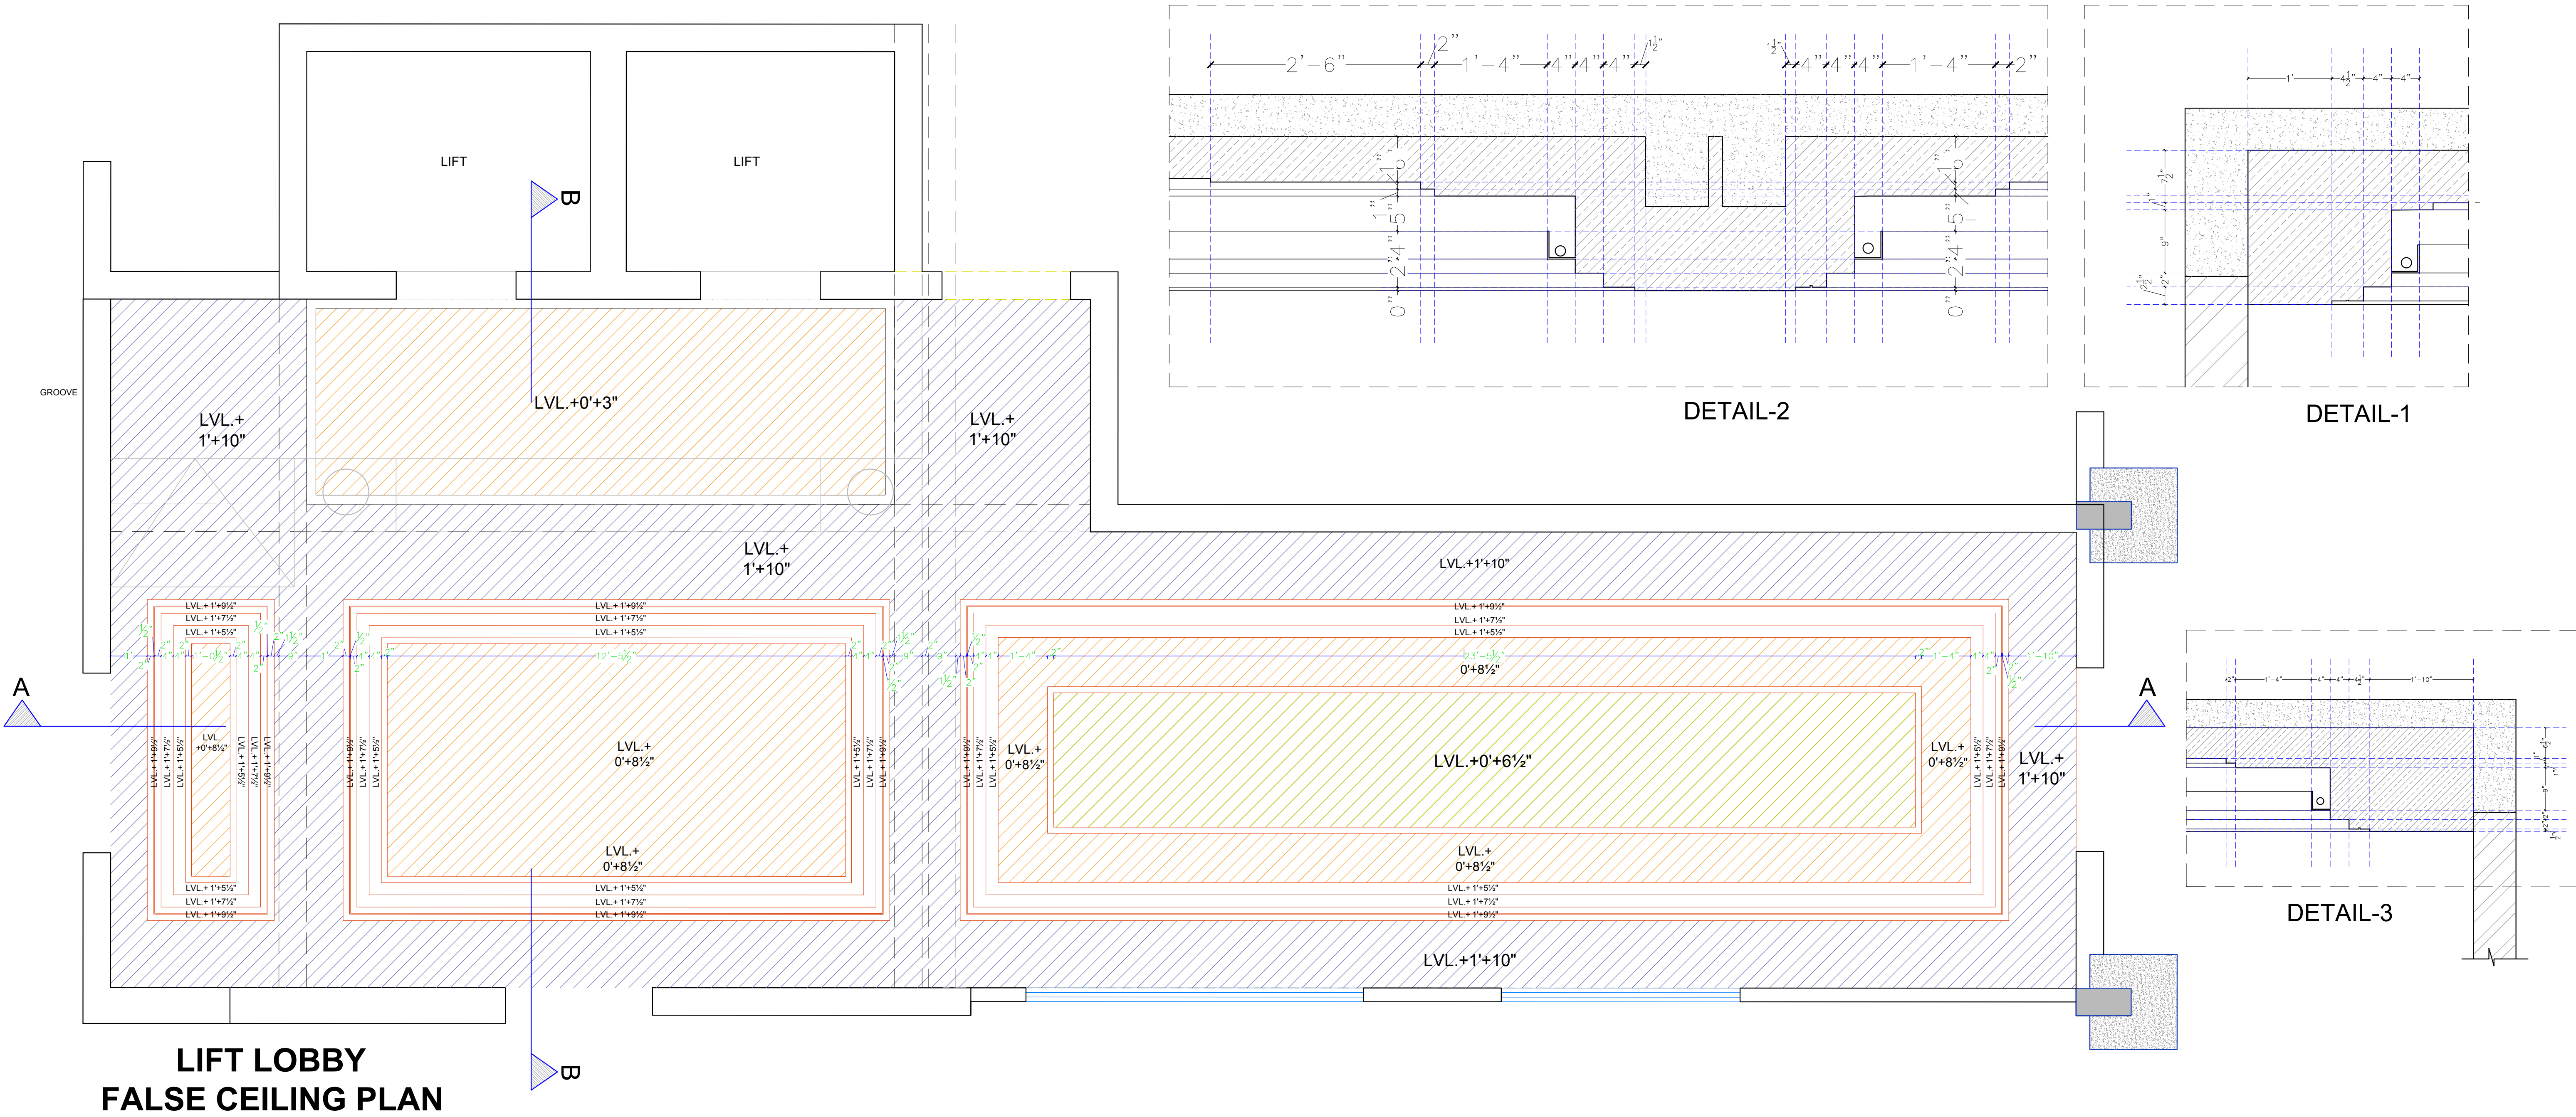

LIFT LOBBY
FALSE CEILING PLAN

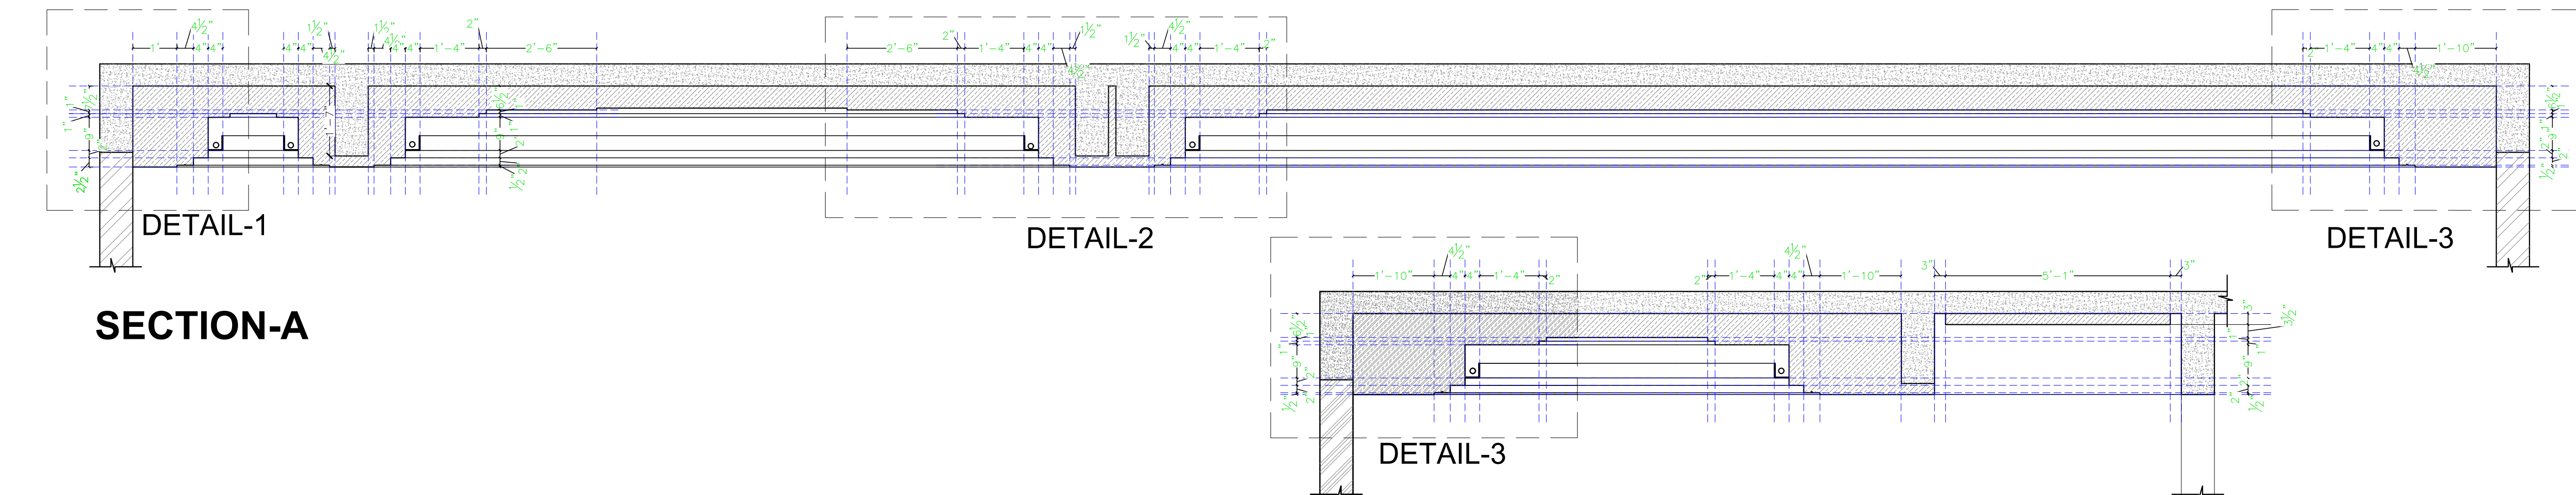

SECTION-A

SECTION-B

ARCHITECT:
NEERAV GUPTA
L-1, KRISHNA MARG, C-SCHEME,
JAIPUR (302001), RAJASTHAN.
PH:8141-2268225
E-Mail:architect_neeravgupta@yahoo.com

PROJECT:
CLARKS LUCKNOW

DRAWING TITLE:
**LIFT LOBBY FALL
CEILING PLAN**

DRAWN BY: RAHUL	SCALE: N.T.S.	DATE: 13-03-2019
CHECKED BY: NEERAV GUPTA	SHEET NO :- CA/BA/LIF/01	

NOTES:
THE COPYRIGHT AND PROPERTY OF THIS DESIGN AND DRAWING
BELONGS TO **NEERAV GUPTA**. IT MUST NOT BE COPIED OR
REPRODUCED IN ANY MANNER WITHOUT THEIR WRITTEN
CONSENT. A LEGAL ACTION AS PER LAW MAY BE INITIATED
AGAINST THE OFFENDER.