


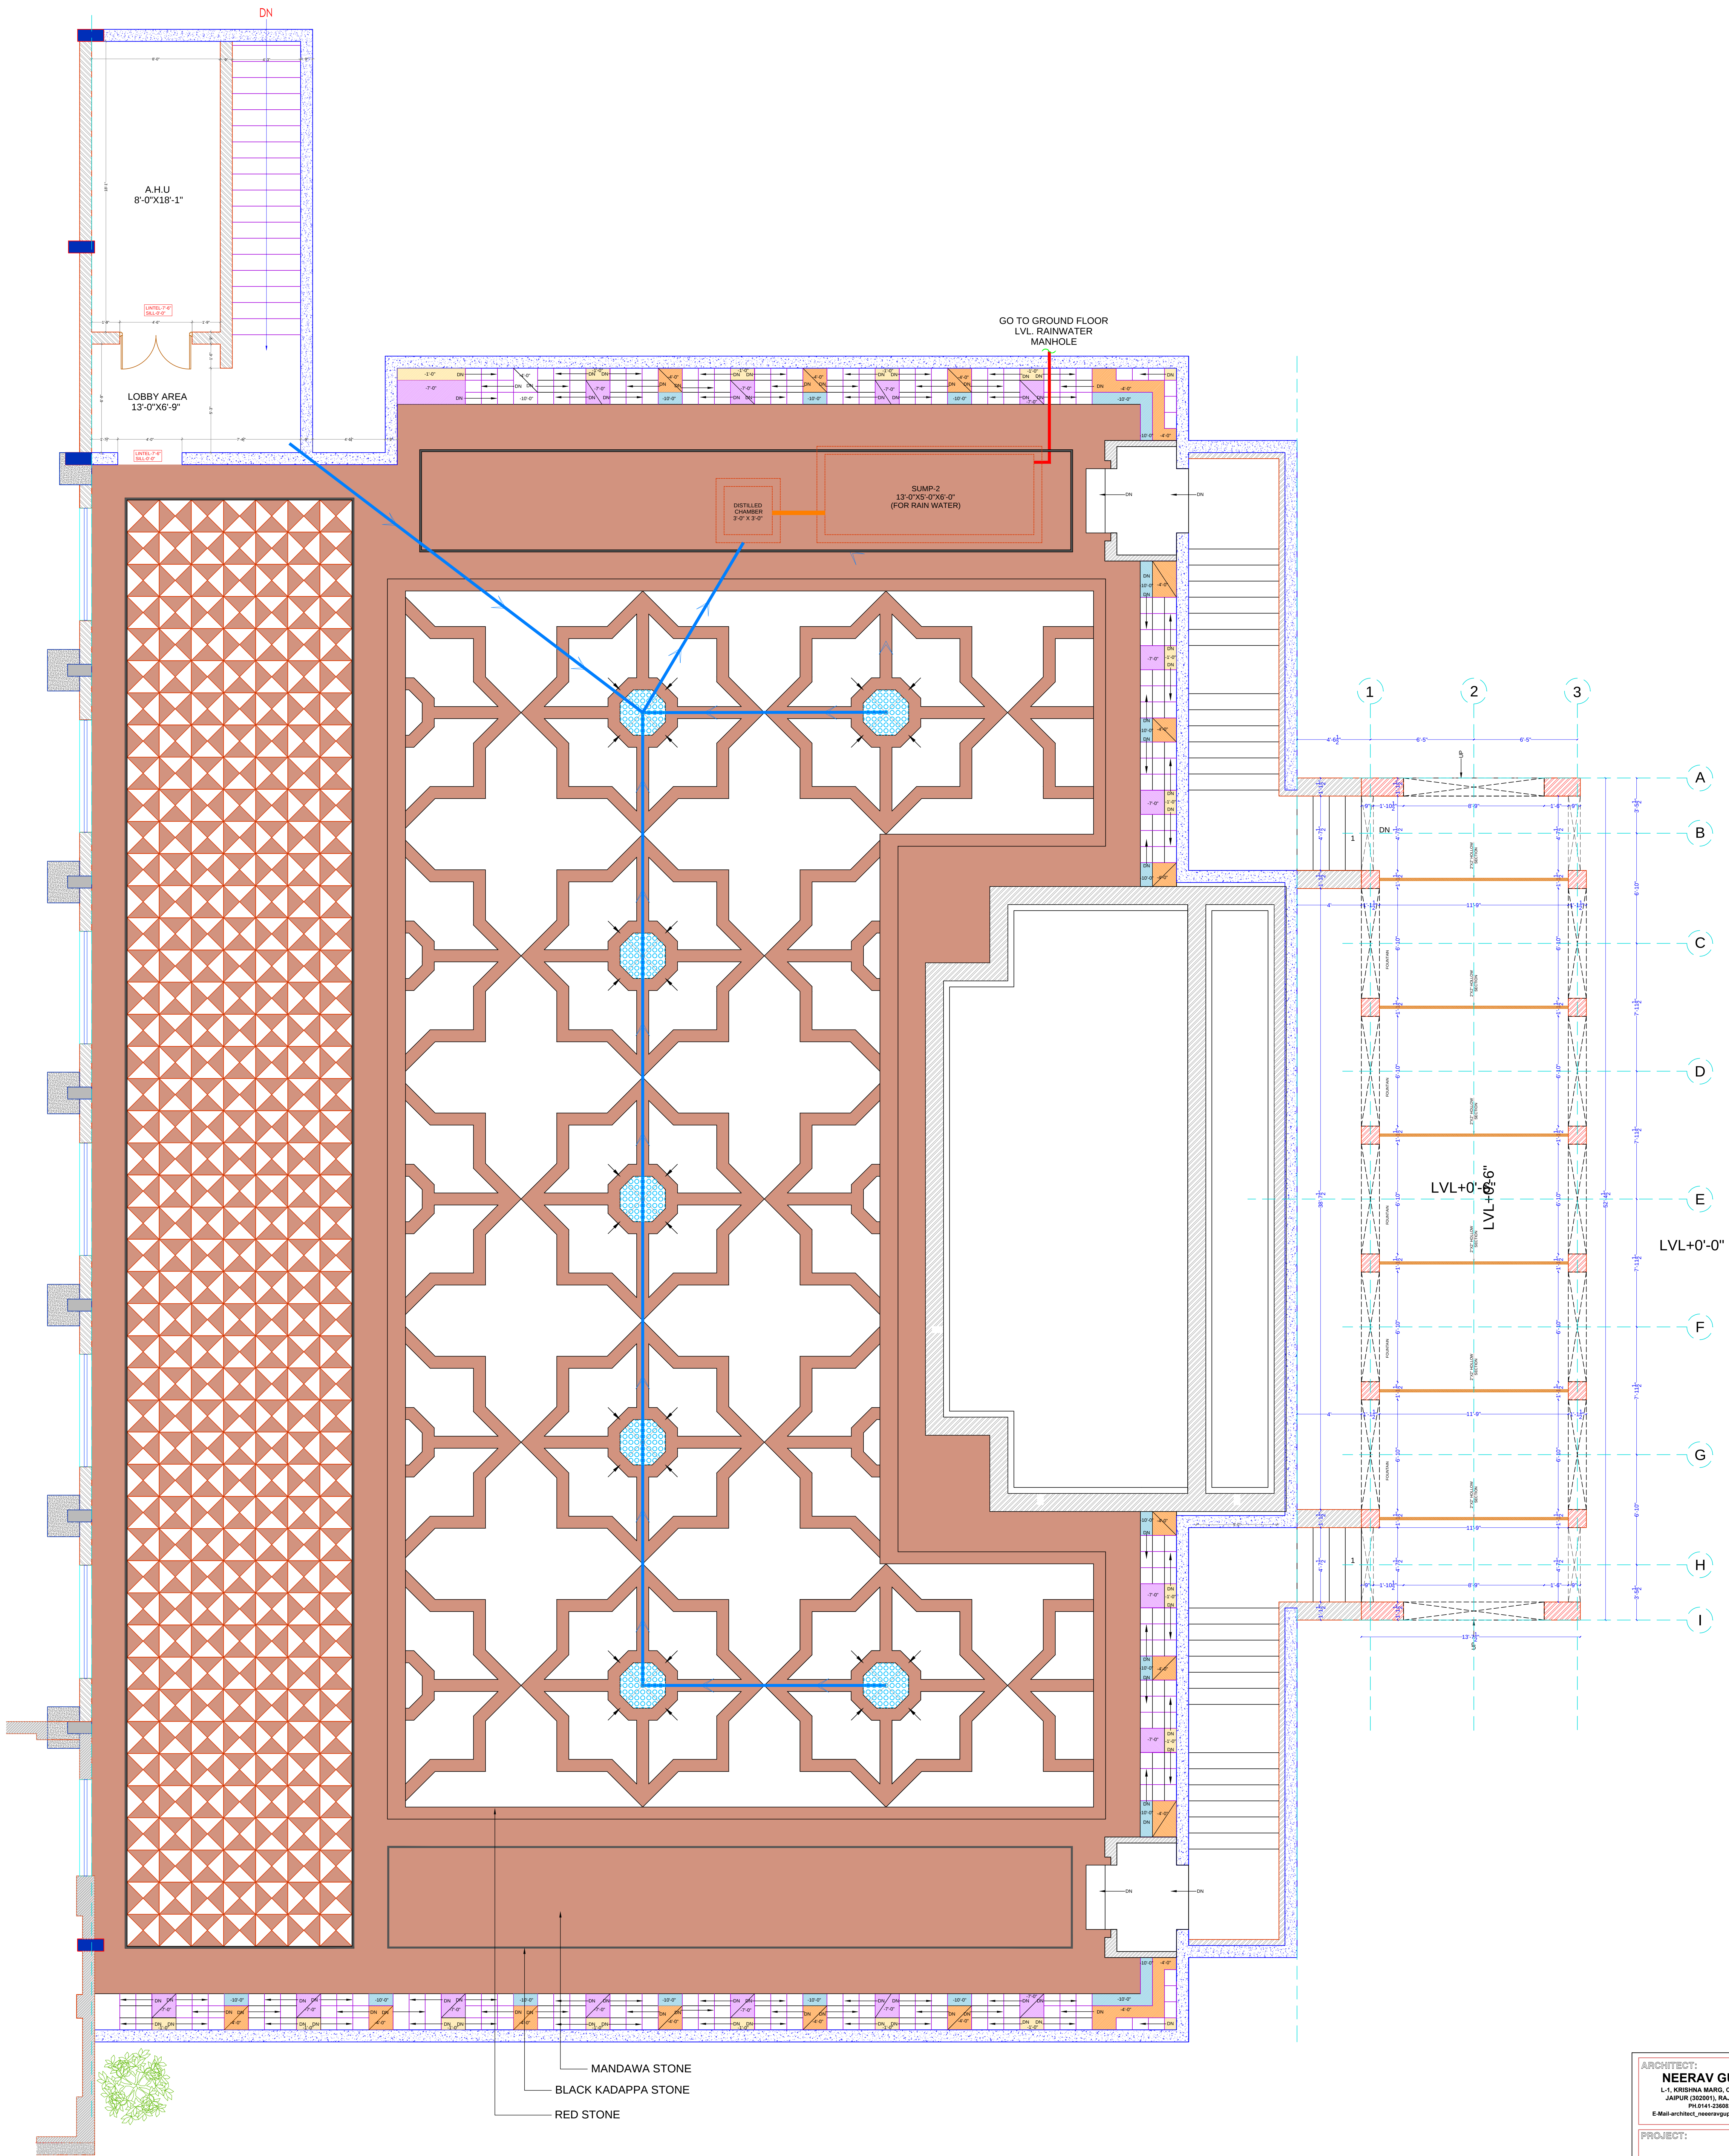

ARCHITECT:
NEERAV GUPTA
L-1, KRISHNA MARG, C-SCHEME,
JAIPUR (302001), RAJASTHAN,
PH:9141-256825
E-Mail:architect_neeravgupta@yahoo.com

PROJECT:
CLARKS

DRAWING TITLE:
**BAWADI ENTRANCE
WORKING DRAWING**

DRAWN BY: **RAHUL** SCALE: **N.T.S.** DATE: **31-05-2019**

CHECKED BY: **NEERAV GUPTA** NORTH: **N** SHEET: **39**

NOTES:
THE COPYRIGHT AND PROPERTY OF THIS DESIGN AND DRAWING
BELONGS TO NEERAV GUPTA. IT MUST NOT BE COPIED OR
REPRODUCED IN ANY MANNER WITHOUT THEIR WRITTEN
CONSENT. A LEGAL ACTION WILL BE TAKEN AGAINST THE OFFENDER.