


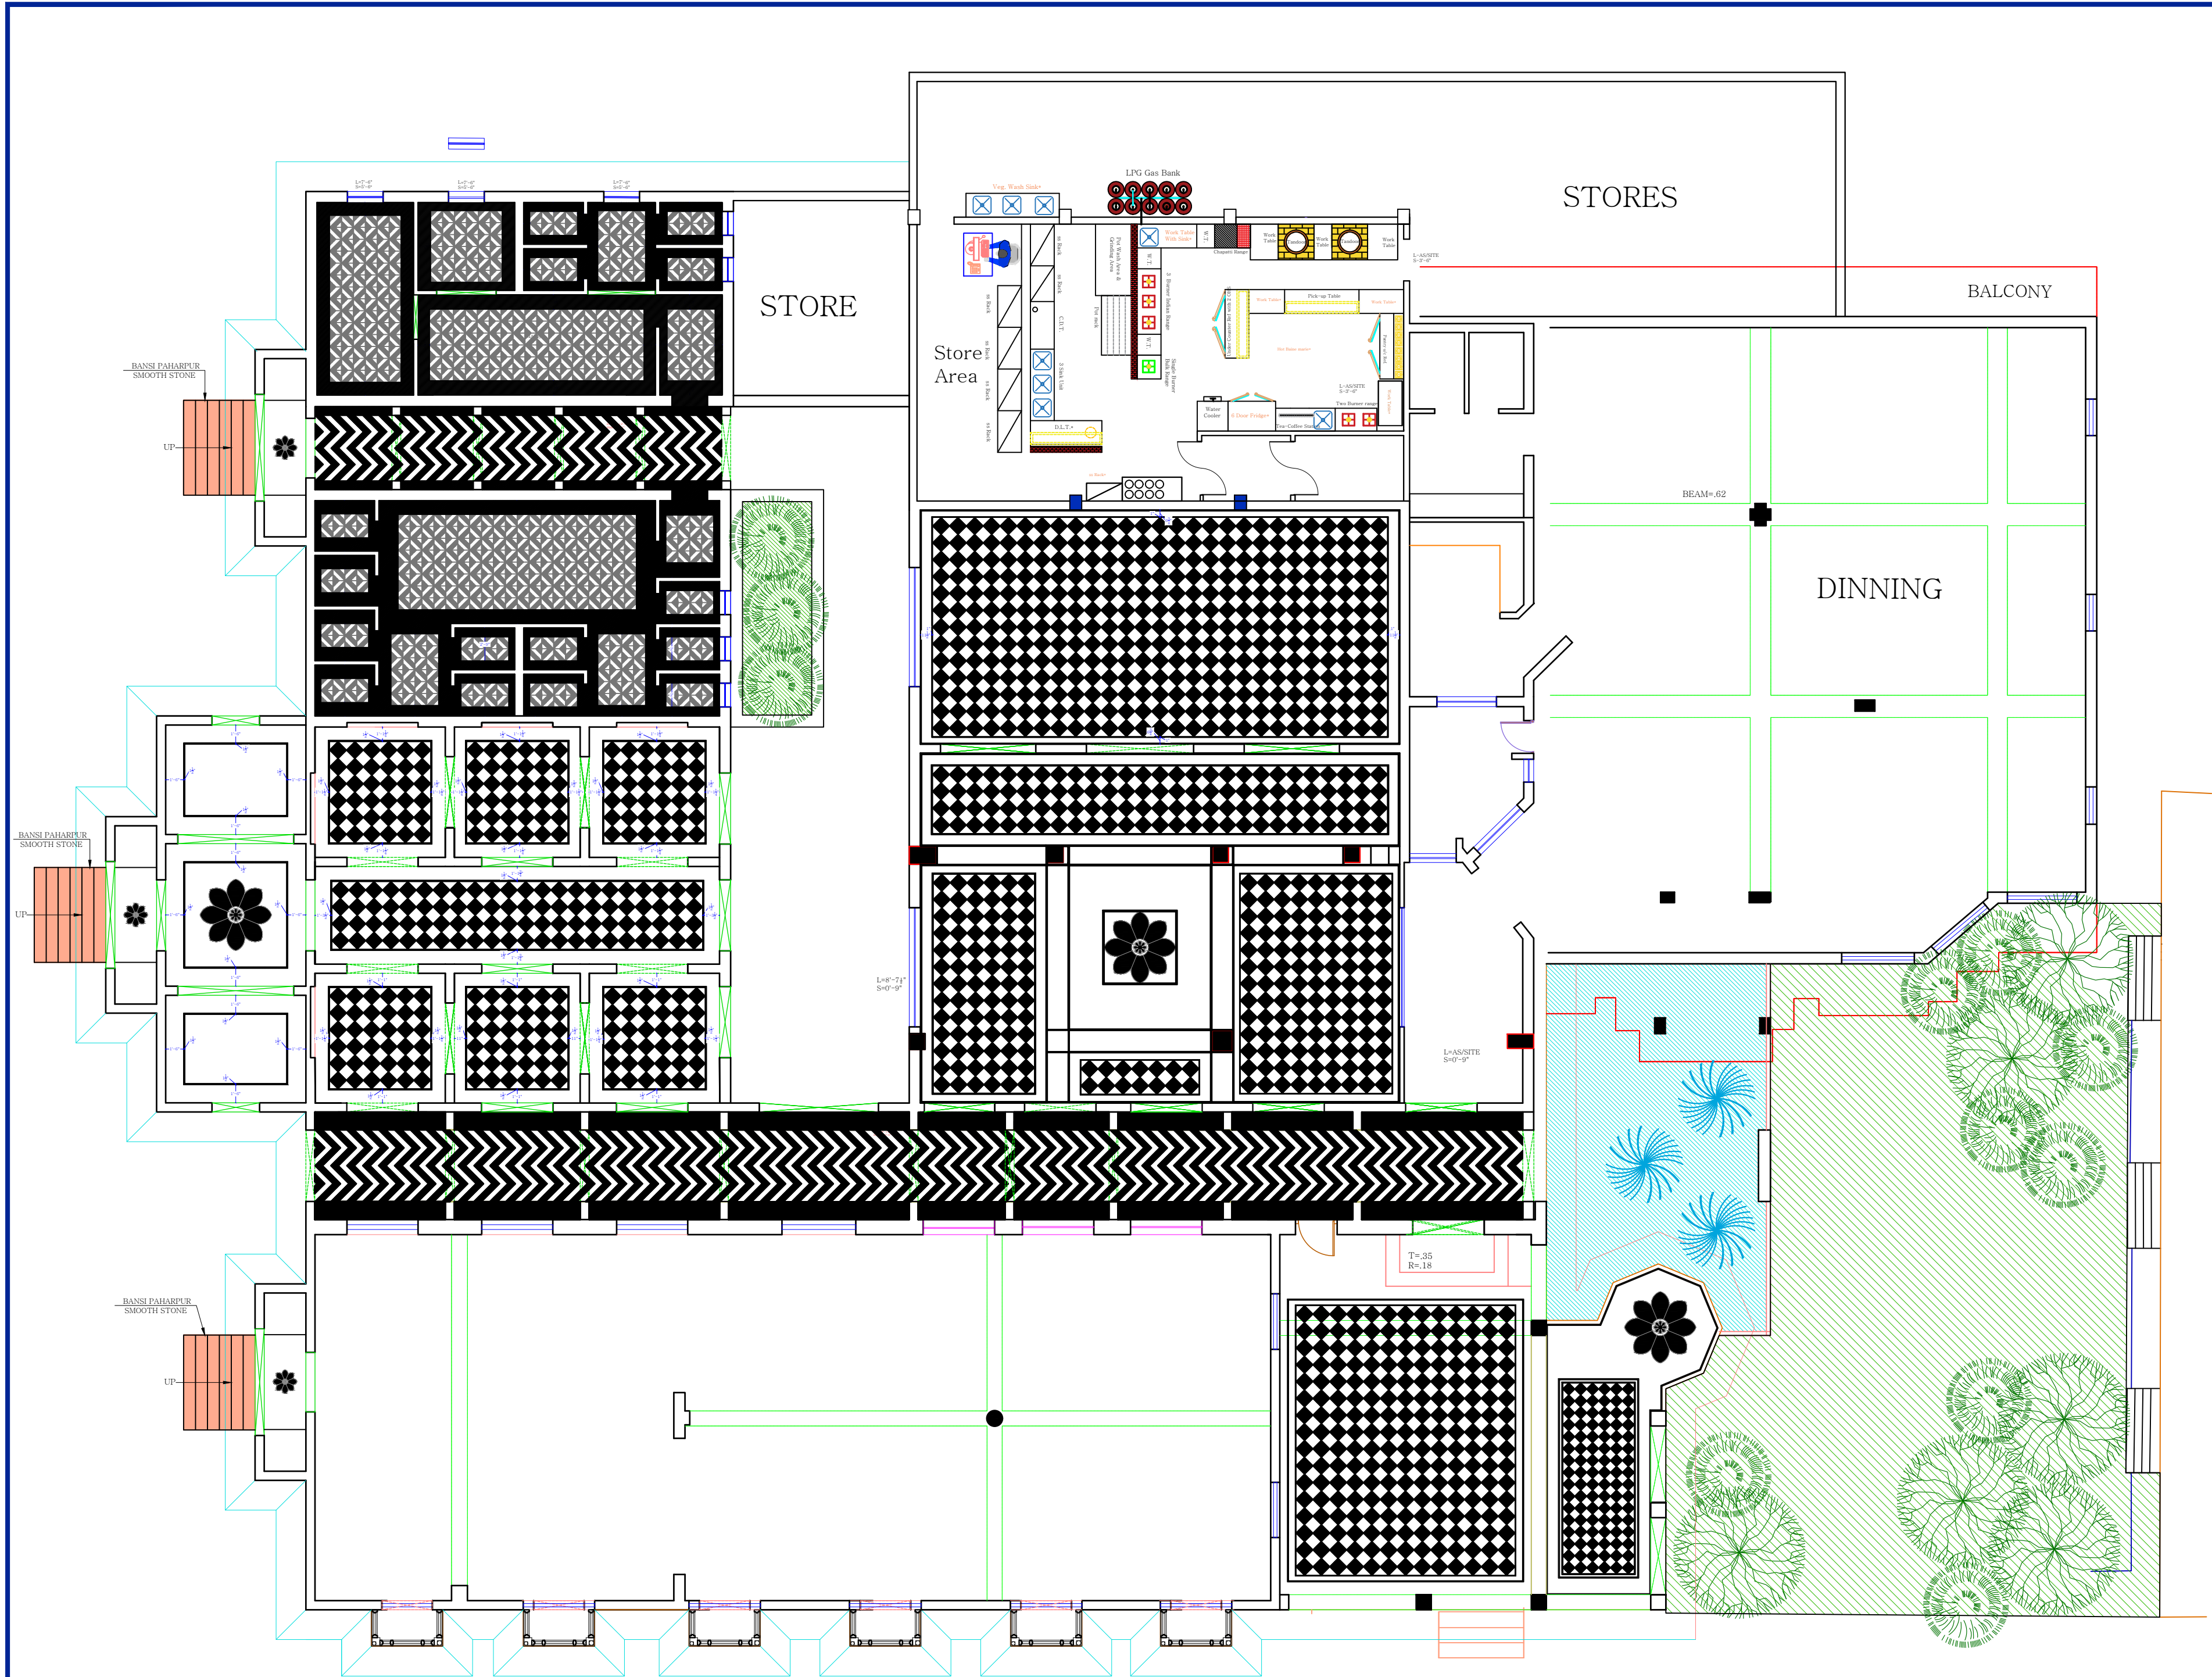

ARCHITECT:		
NEERAV GUPTA CA/2009/44766 L-1, KRISHNA MARG, C-SCHEME, JAIPUR (302001), RAJASTHAN. PH.0141-2360825 E-Mail-architect_neeravgupta@yahoo.com		
PROJECT:		
MIDWAY RAJASTHAN		
CLIENT:		
DRAWING TITLE :		
GROUND FLOOR FLOORING PLAN (OP-2)		
DRAWN BY: RAHUL	SCALE: N.T.S	DATE: 12-06-2018
CHECKED BY: NEERAV	DRAWING NO.	
NOTE: THE COPYRIGHT AND PROPERTY OF THIS DESIGN AND DRAWING BELONGS TO RAVI KUMAR GUPTA GUPTA. IT MUST NOT BE COPIED OR REPRODUCED IN ANY MANNER WITHOUT THEIR WRITTEN CONSENT. A LEGAL ACTION AS PER LAW MAY BE INITIATED AGAINST THE OFFENDER.		