


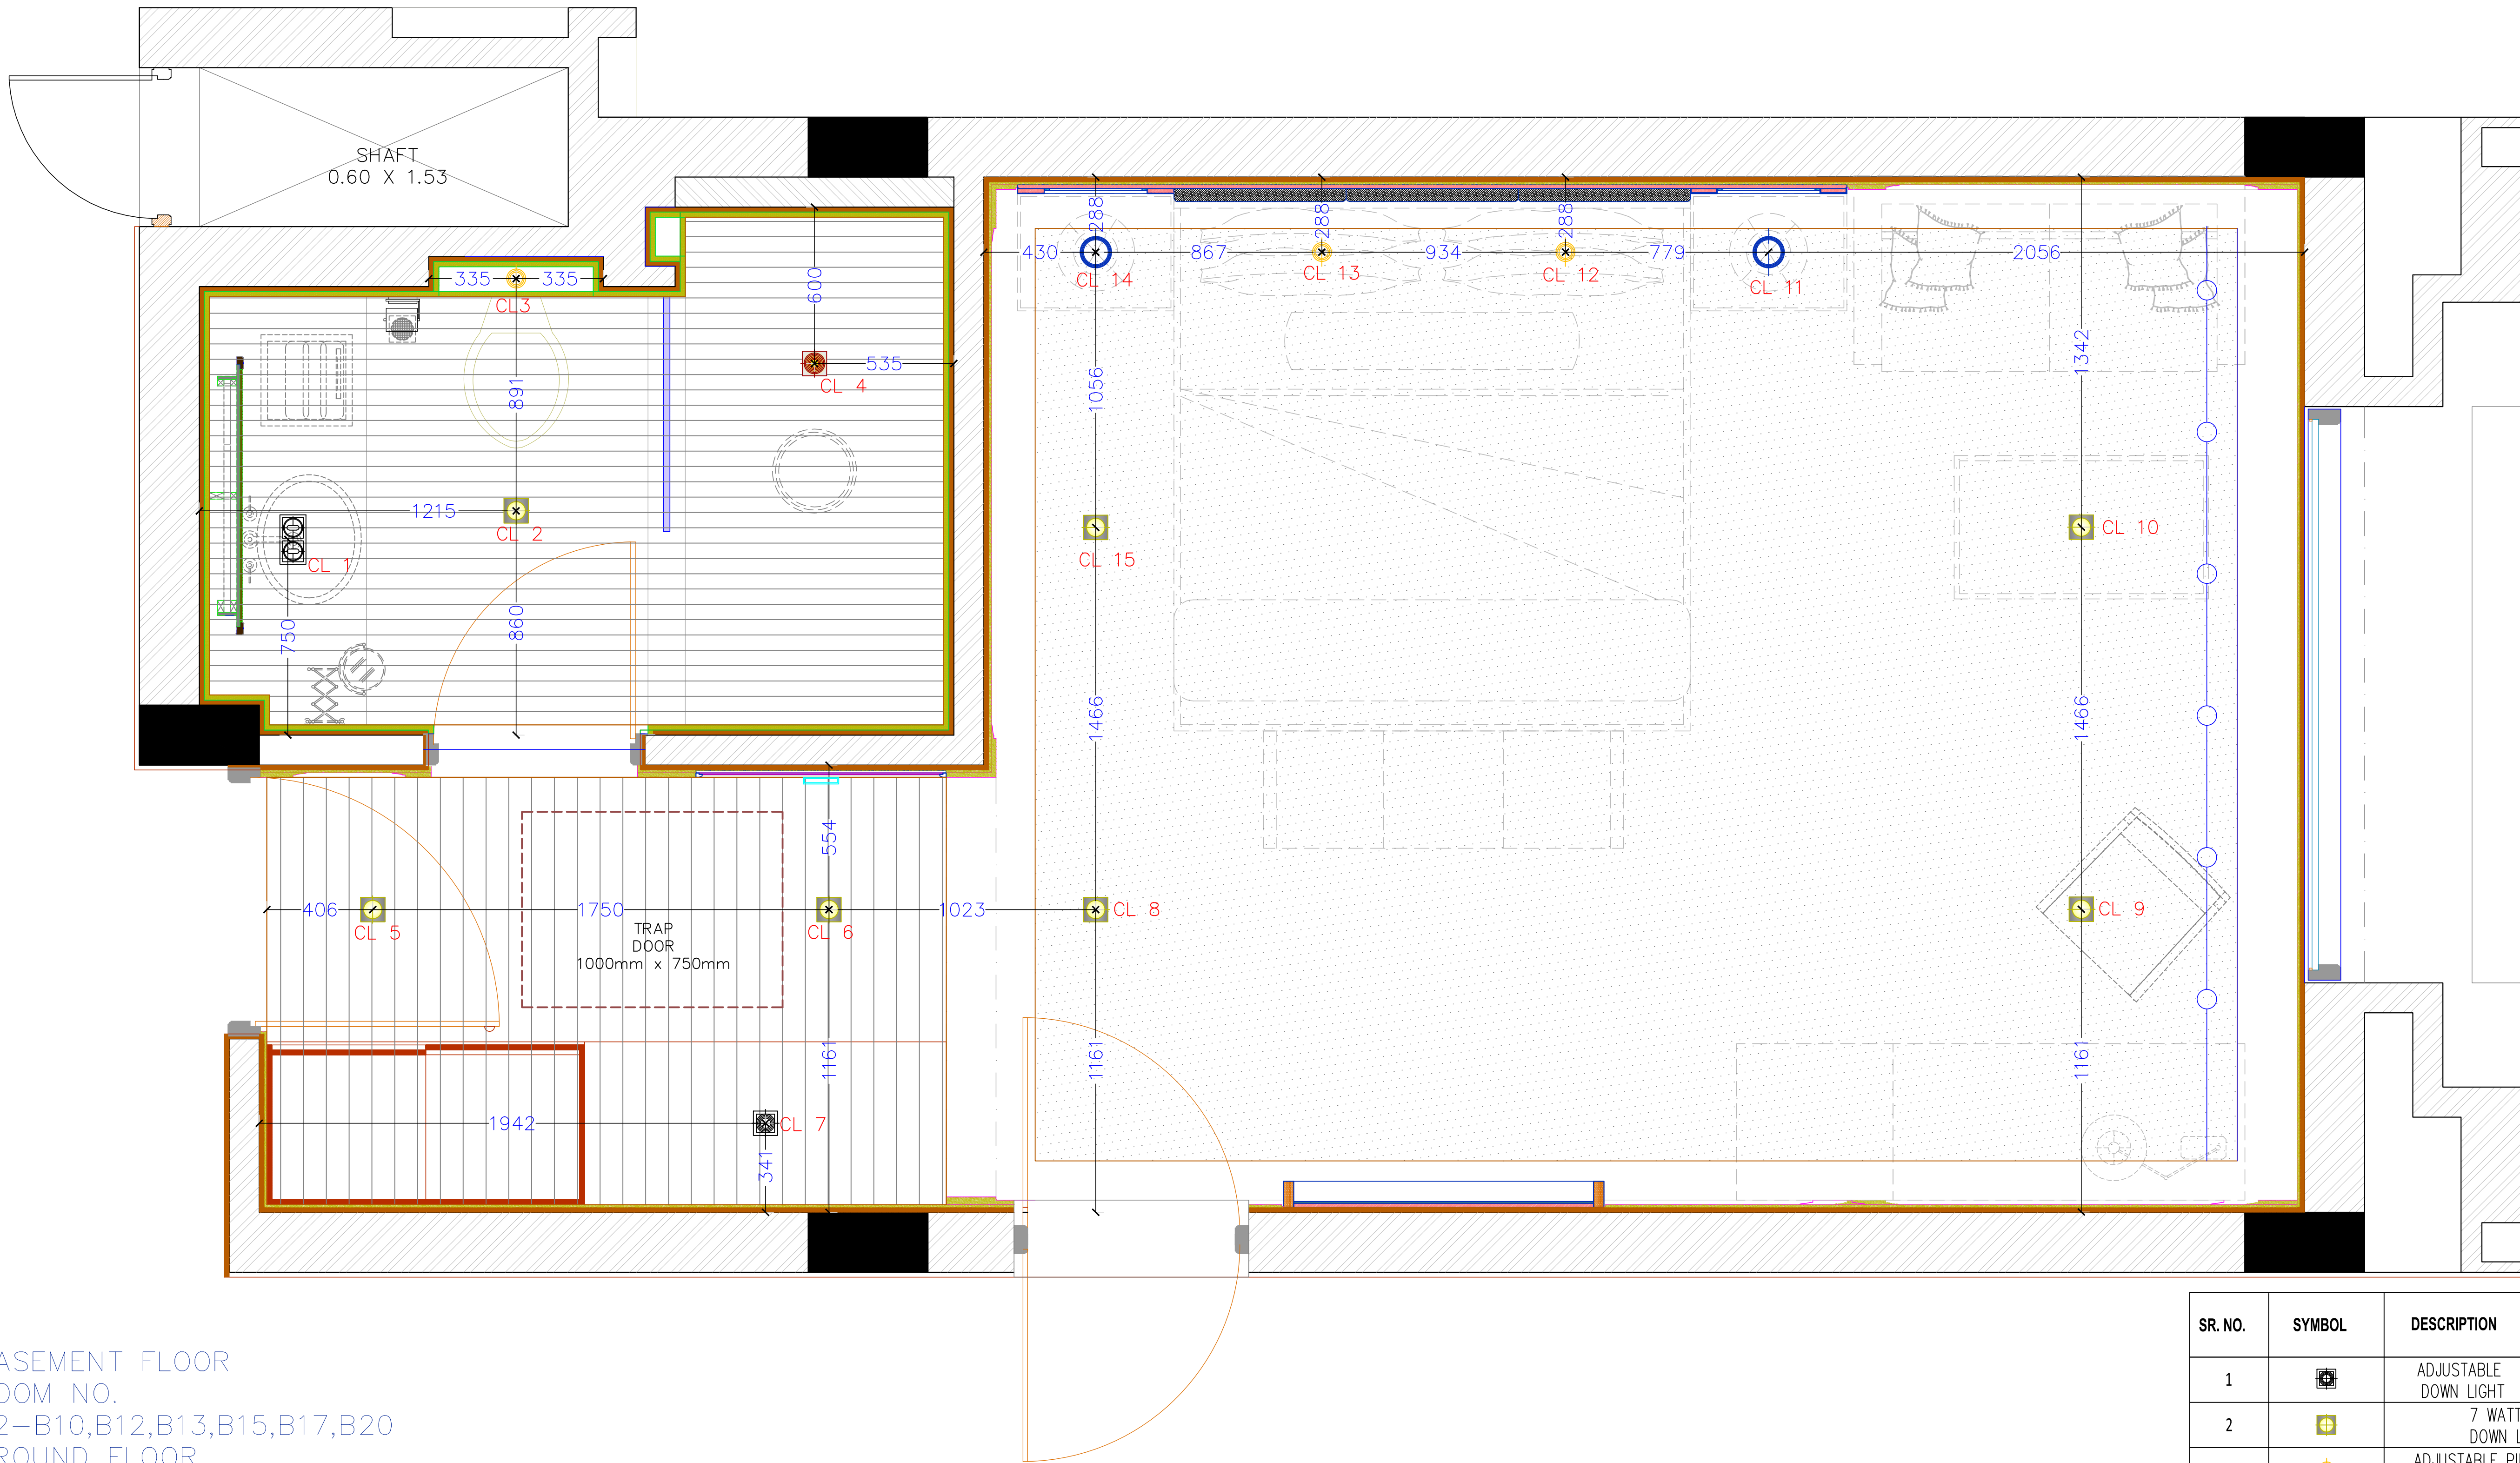

BASEMENT FLOOR
ROOM NO.
B2-B10,B12,B13,B15,B17,B20
GROUND FLOOR
ROOM NO.
1-10,12,13,15,17,20,21,23,25,27,29
1ST FLOOR
ROOM NO.
F2-F10,F12,F13,F15,F17,F20,F21,F27,F29

ARCHITECT:			PROJECT:					
RAVI KUMAR GUPTA CA/83/7739 L-1, KRISHNA MARG, C- SCHEME, JAIPUR (302001), RAJASTHAN, PH.0141-2360825 @raviguptaarchitects@gmail.com			RESORTS OF MAKERS CHAMBER					
DRAWING TITLE:			LOCATION:					
GUEST ROOM TYPE -1 CEILING ELECTRICAL			JAIPUR					
DRAWN BY:			SCALE:		DATE:		NORTH:	
DEEPIKA			M.T.S		12-12-2019			
CHECKED BY:			DRAWING NO.		DATE:			
NEERAV GUPTA			6/R/M/E/2					
NOTES:			A LEGAL ACTION AS PER LAW MAY BE TAKEN AGAINST THE OFFENDER.					
THE COPYRIGHT AND PROPERTY OF THIS DESIGN AND DRAWING BELONGS TO THE ARCHITECT. IT MUST NOT BE COPIED OR REPRODUCED IN ANY MANNER WITHOUT THEIR WRITTEN CONSENT.								

SR. NO.	SYMBOL	DESCRIPTION
1		ADJUSTABLE DOWN LIGHT
2		7 WATT DOWN LIGHT
3		ADJUSTABLE PIN SPOT
4		NIGHT LAMP
5		HANGING LIGHT
6		IP 65 RATED DOWN LIGHT
7		ADJUSTABLE DUAL WALL WASHER

SR. NO.	SYMBOL	DESCRIPTION
1		ADJUSTABLE DOWN LIGHT
2		7 WATT DOWN LIGHT
3		ADJUSTABLE PIN SPOT
4		NIGHT LAMP
5		HANGING LIGHT
6		IP 65 RATED DOWN LIGHT
7		ADJUSTABLE DUAL WALL WASHER