



ADVANCE COPY

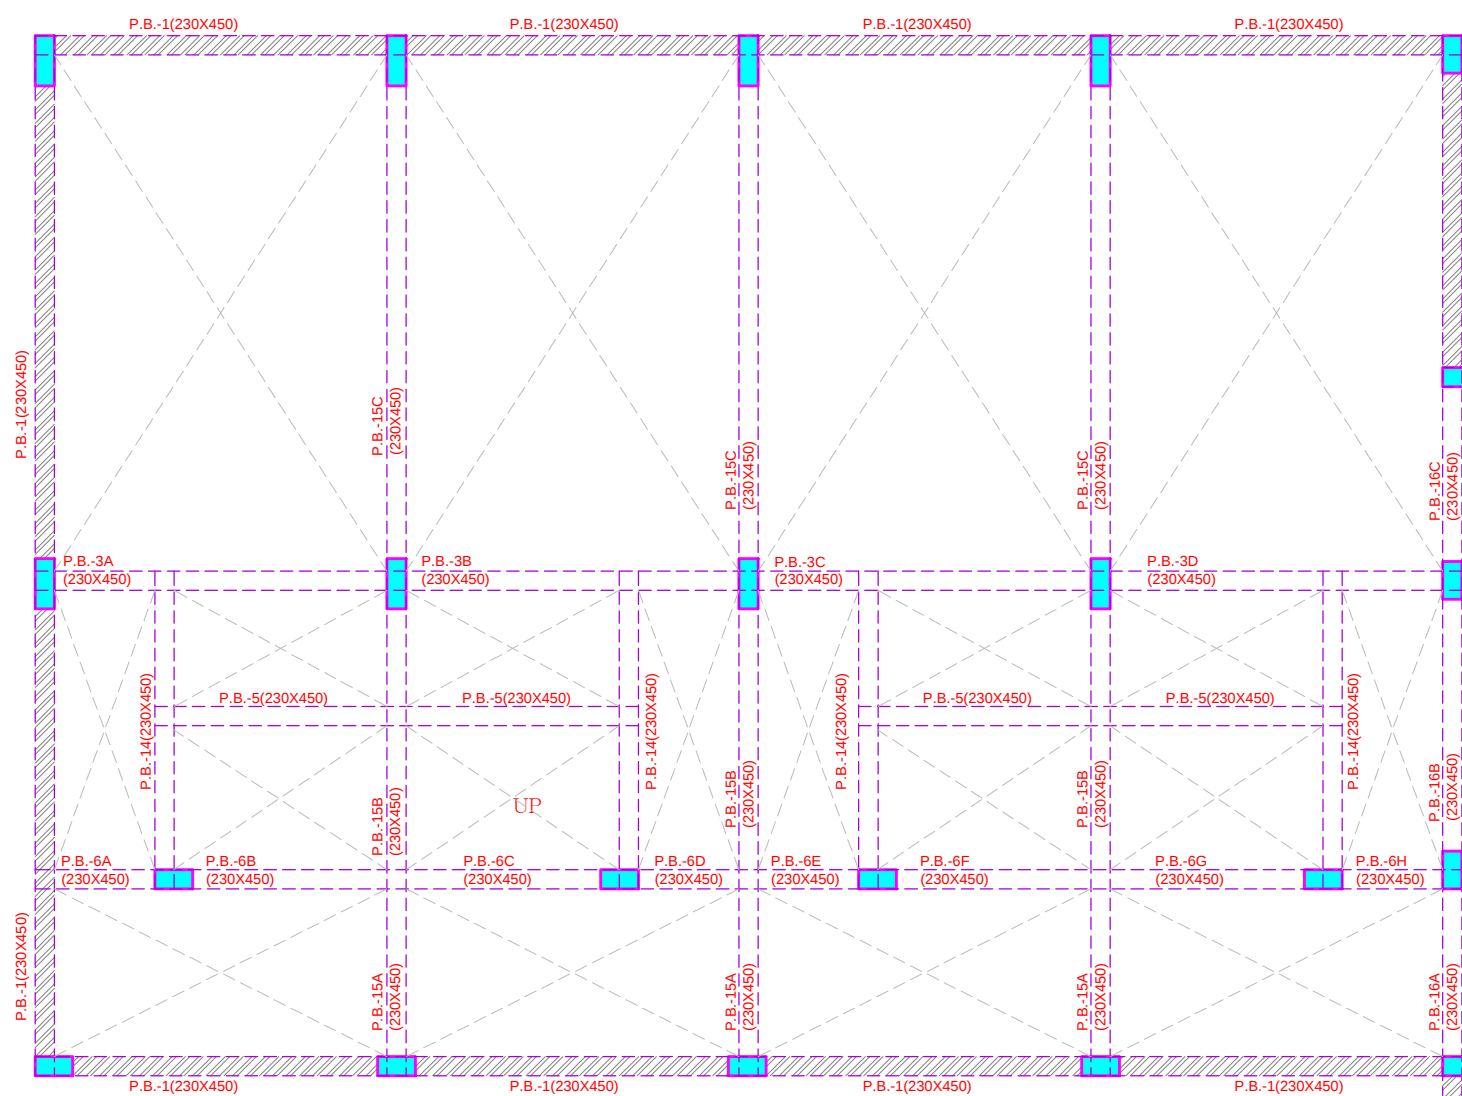

SLAB THICKNESS 125 THK UNLESS MENTIONED OTHERWISE

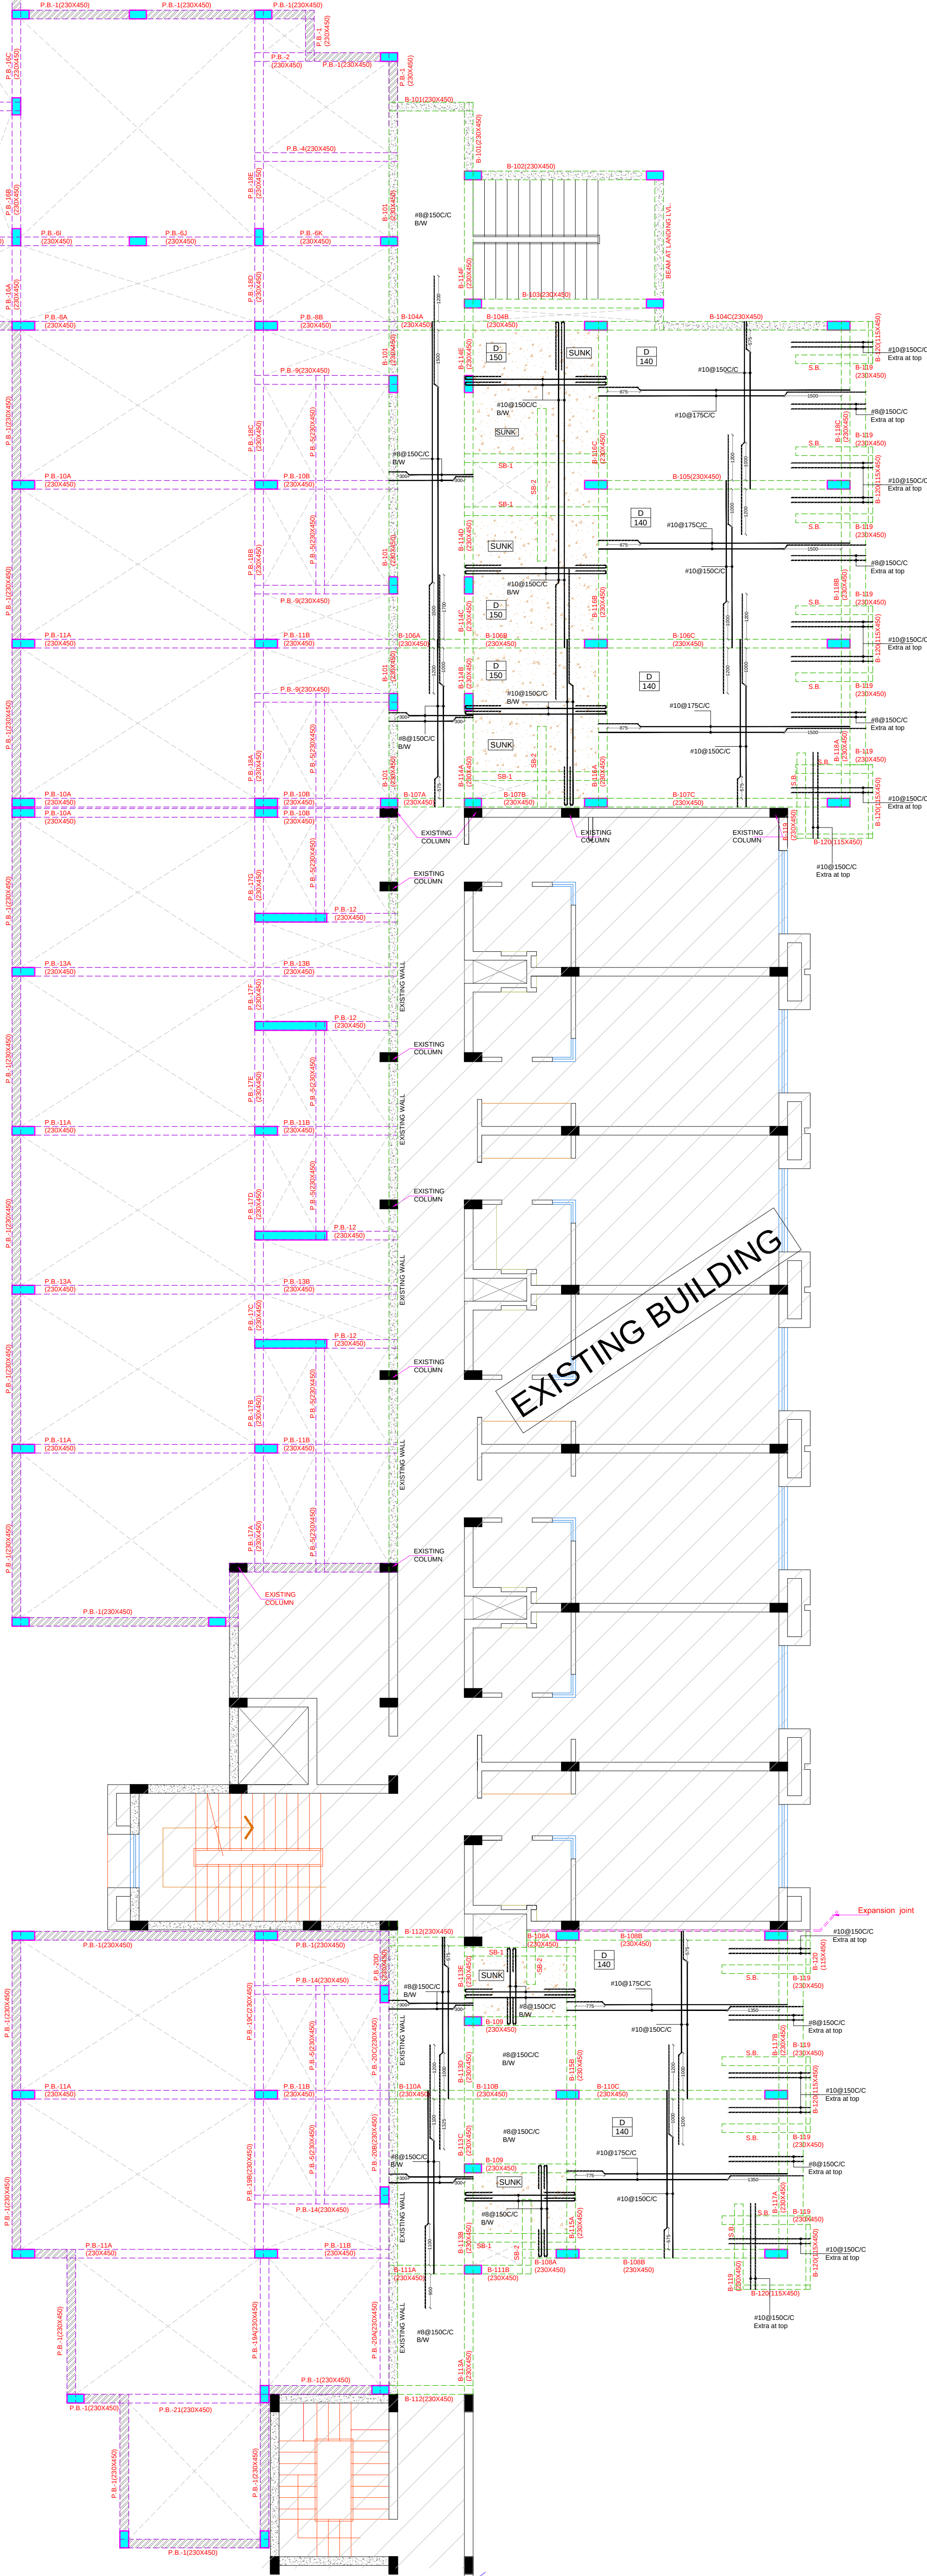

ISSUED TO	ISSUED TO	ISSUED TO	REVISION	DATE	REVISION

FILE LOCATION

PROJECT:	RESORT AMARA FOR SH. RAJ BANSAL
DRAWING TITLE:	BASEMENT ROOF & PLINTH BEAM DETAIL

ARCHITECTS:	RAVI KUMAR GUPTA
STRUCTURAL CONS:	SANRACHINA S-41 AMBA BARILJAPUR PH-11, 1770046606 E-mail: sanrachina_gupta@yahoo.co.in

CADD DEVELOPED:	DRAWING NO:	DATE:
SHIV		09/01/2019
SCALE:		