


RESIDENCE 1

RESIDENCE 2

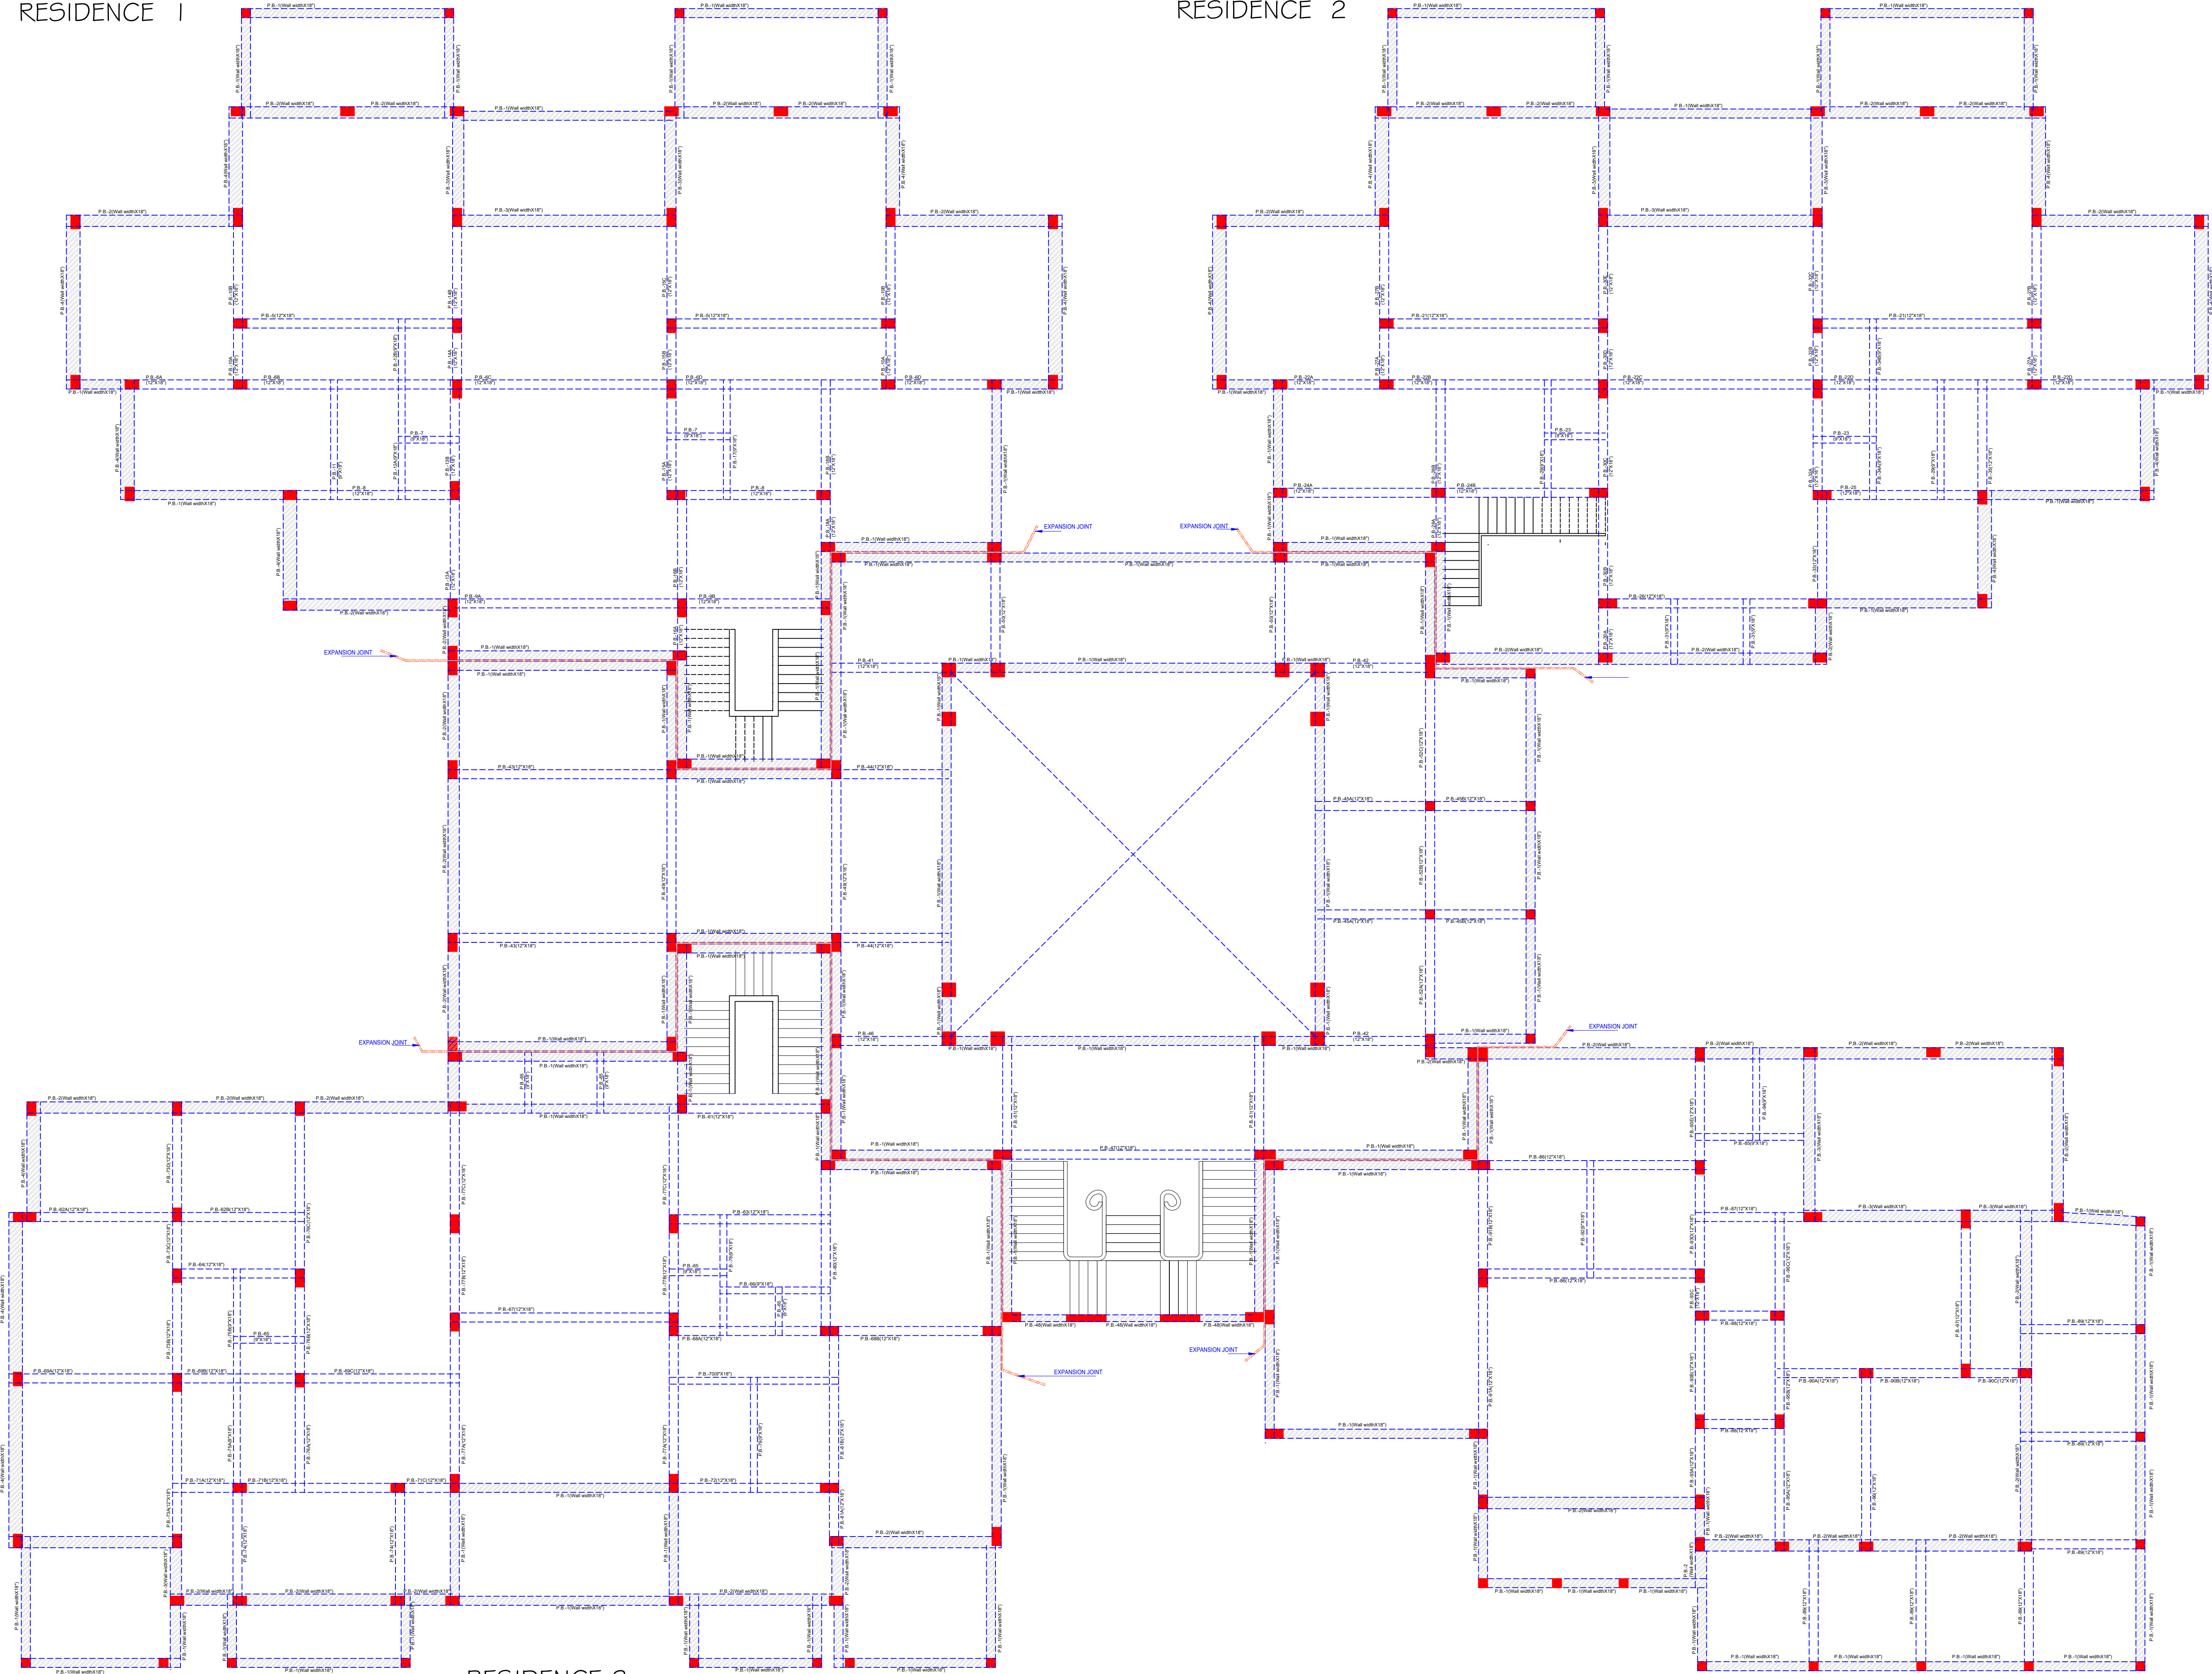

RESIDENCE 3

ISSUED TO		ISSUED TO		ISSUED TO		REVISION	DATE	REVISION	FILE LOCATION		PROJECT:	ARCHITECTS:-		CADD DEVELOPED.	DRAWING NO.	DATE:
											BHILWARA RESIDENCE	RAVI KUMAR GUPTA CA/857739 L-1, KRISHNA MARG, C. SCHEME, JAIPUR (302001), RAJASTHAN. PH:8141-236625 E-Mail: rkgupta_18@yahoo.co		SHIV		19/06/2022
											DRAWING TITLE:	STRUCTURAL CONS.		SCALE		
											PLINTH BEAM LAY OUT PLAN	SANRACHNA S-41, AMBA BARI, JAIPUR PH:91-8798496966, E-mail: sanrachna666@gmail.com				