



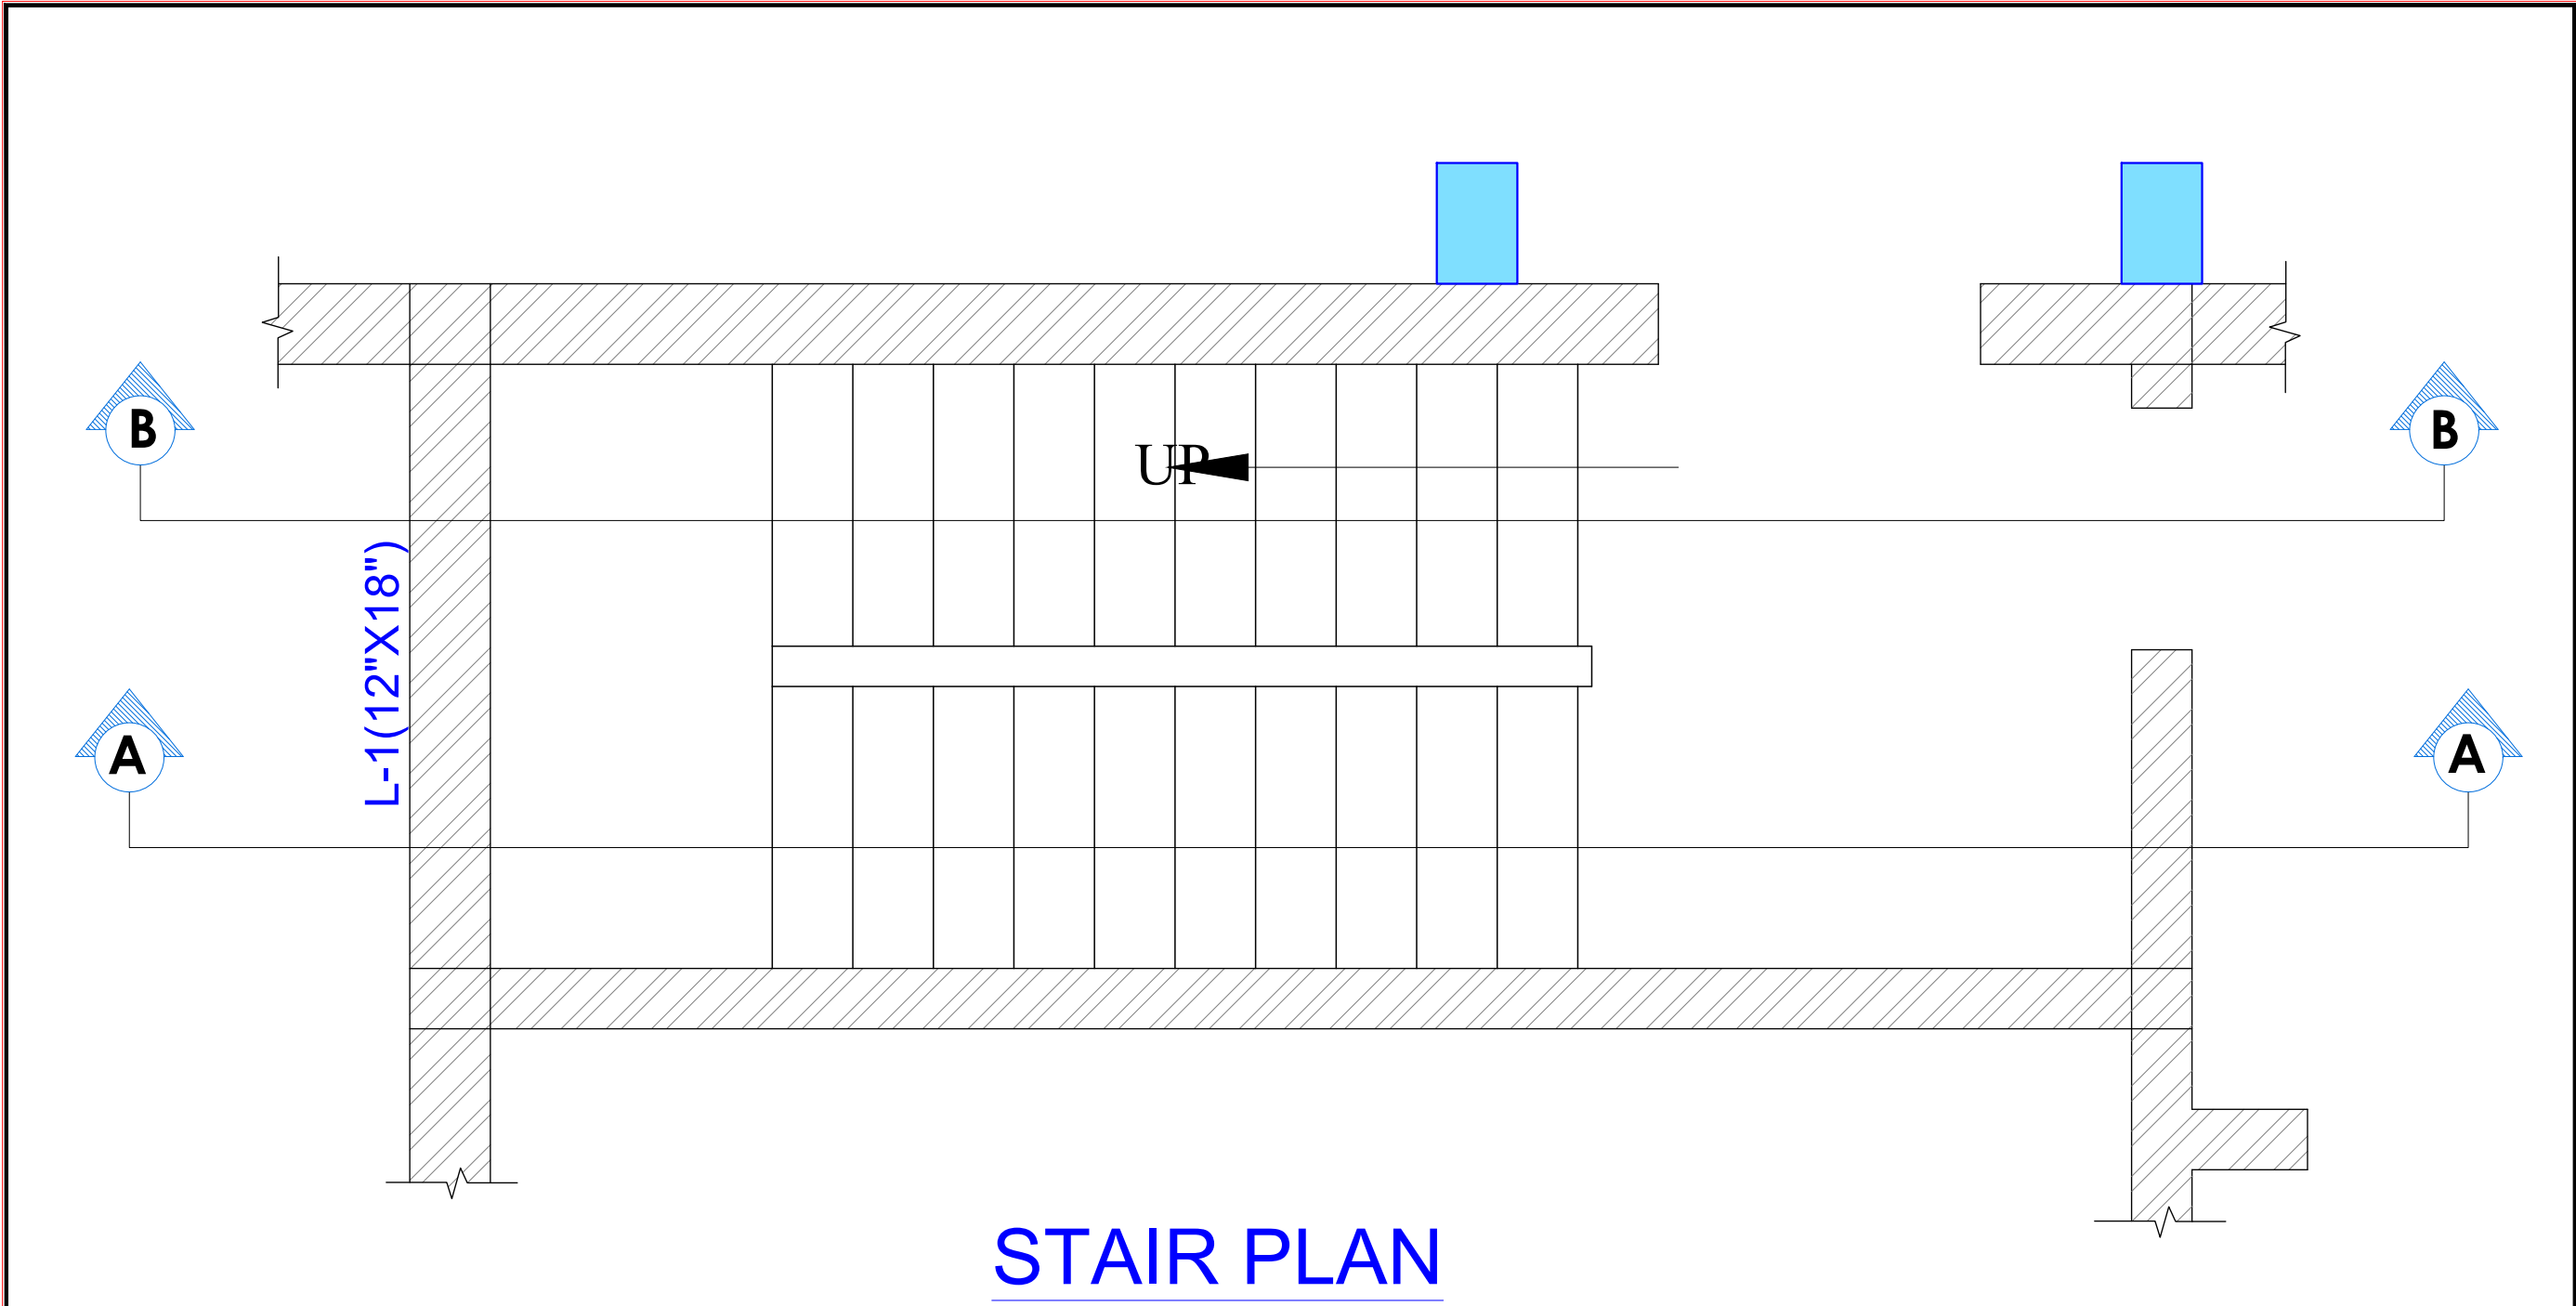

STAIR PLAN

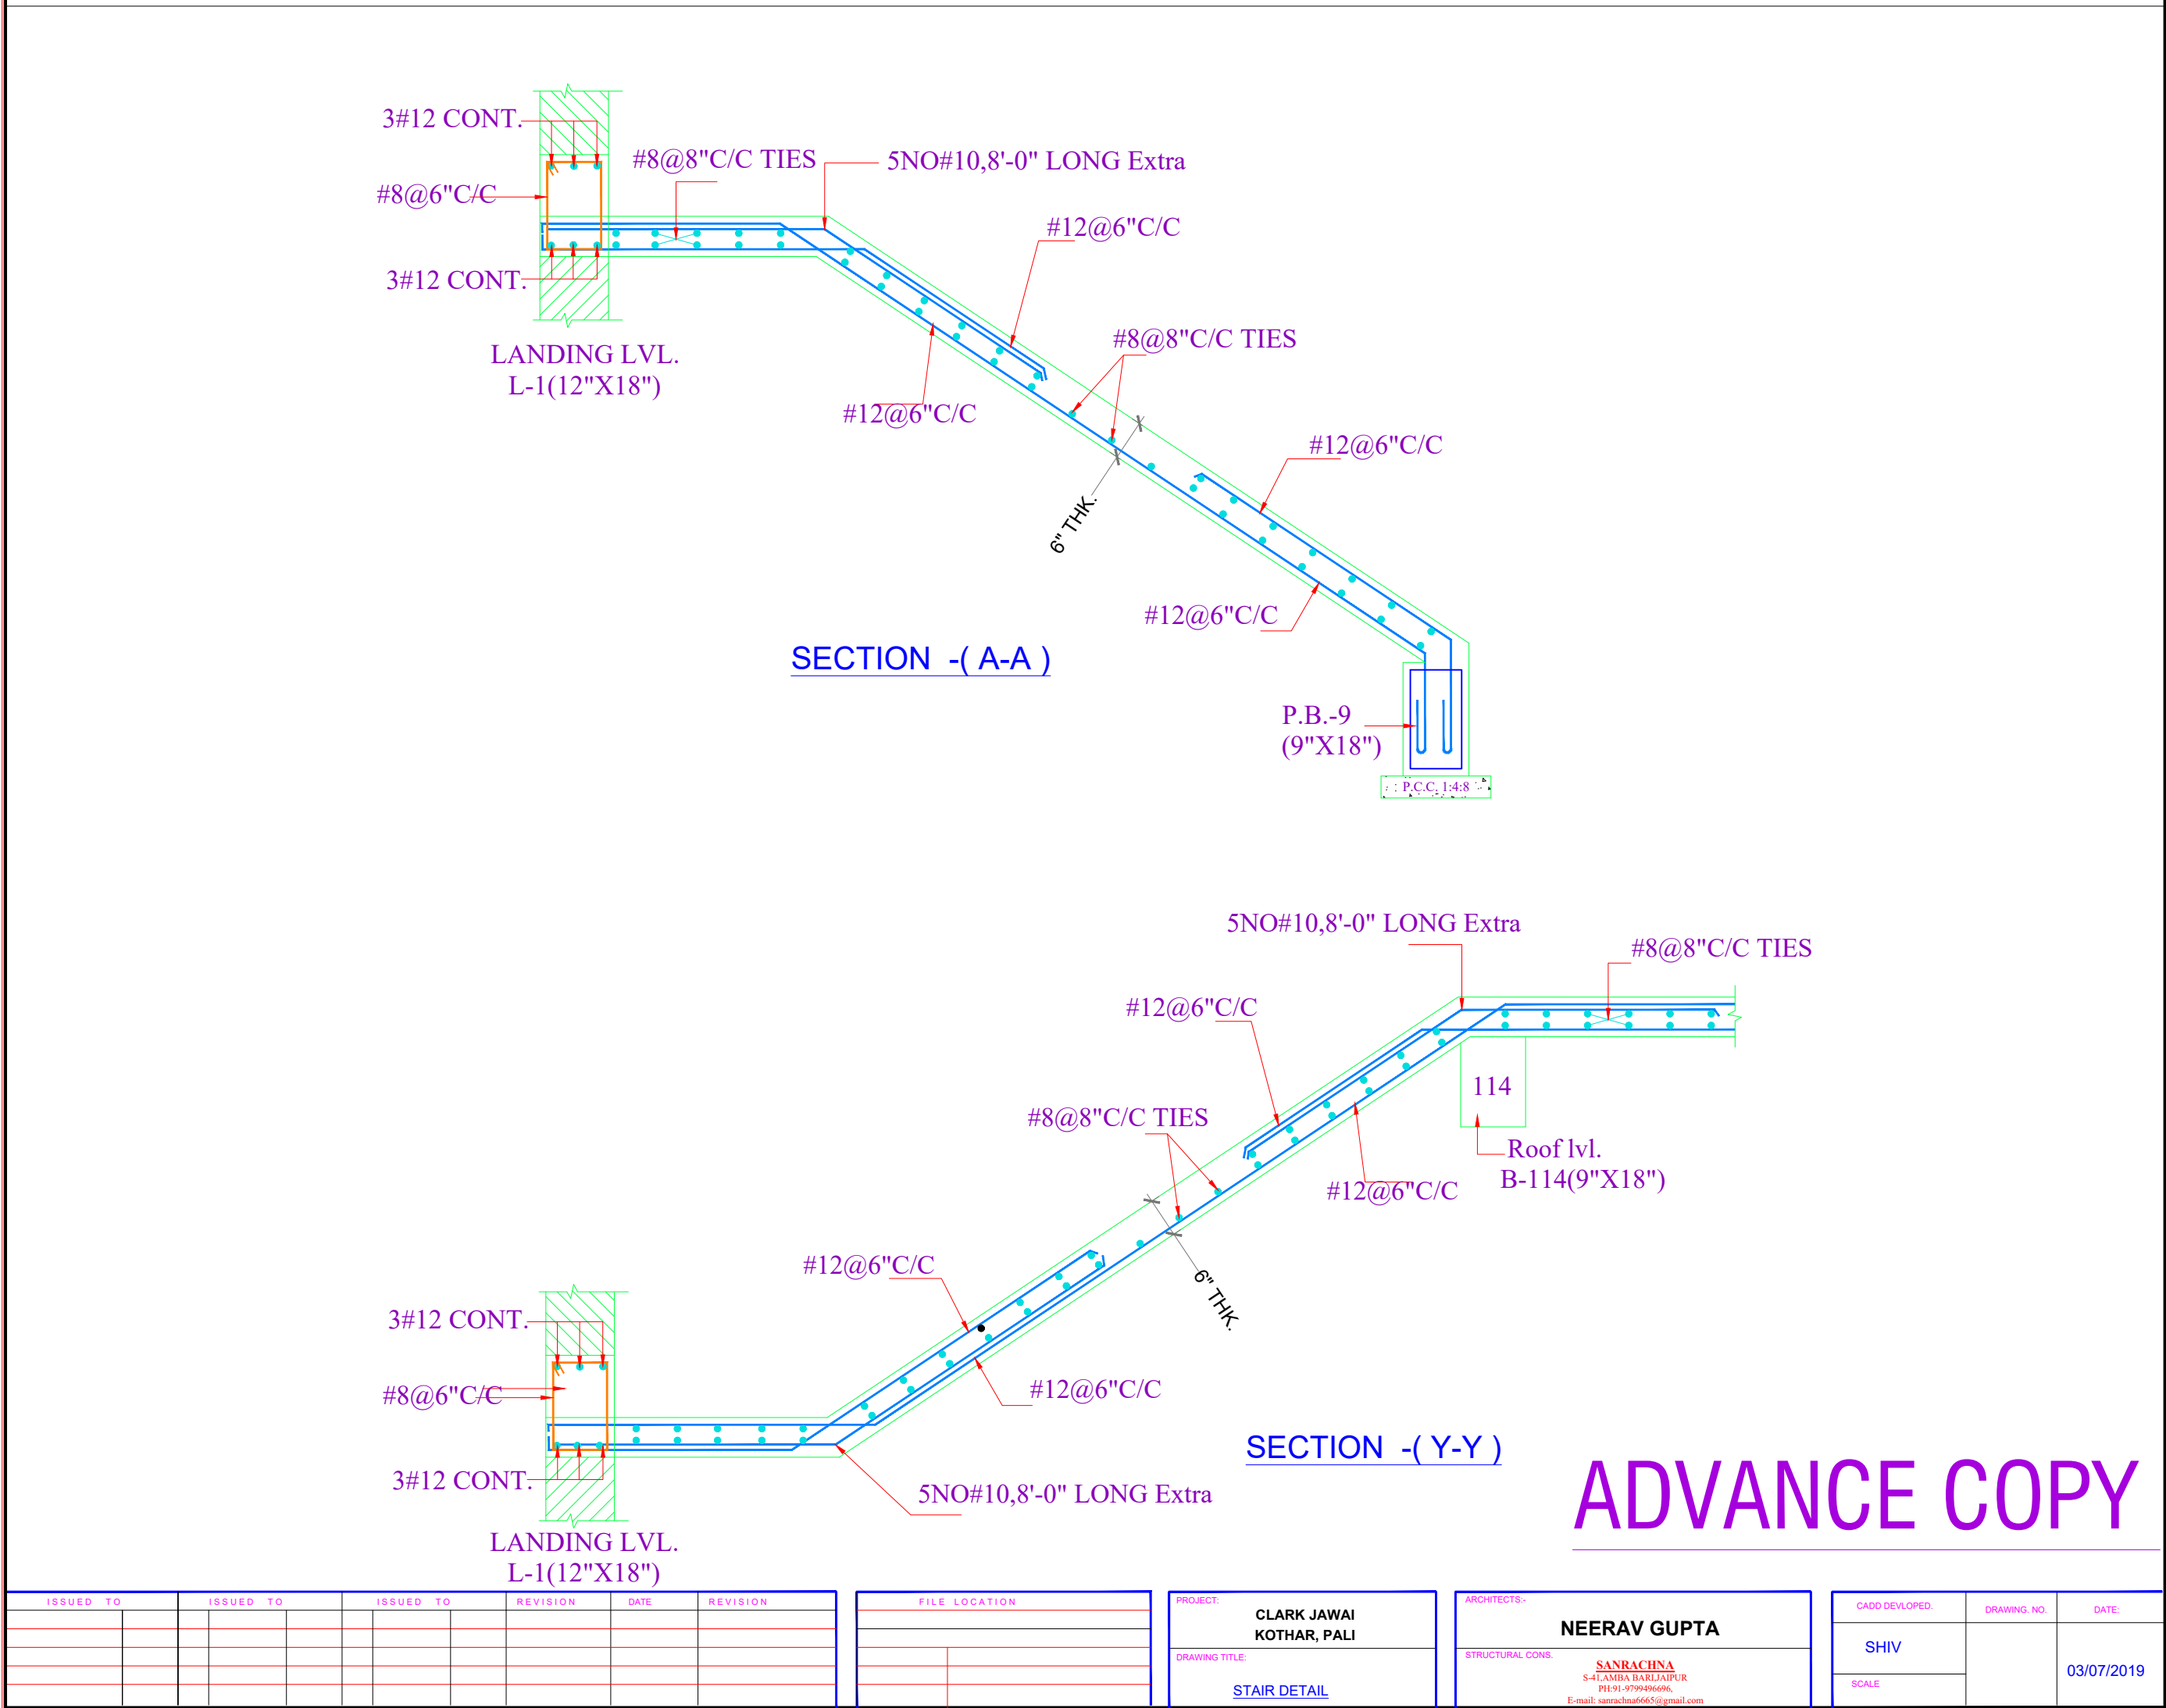

ADVANCE COPY

ISSUED TO	ISSUED TO	ISSUED TO	REVISION	DATE	REVISION	FILE LOCATION	PROJECT	PROFESSOR	CHART DEVELOPED	DRAWING NO.	DATE
							CLARK JAWAI KOTHAR, PALI	NEERAV GUPTA	SHIV		03/07/2019








