


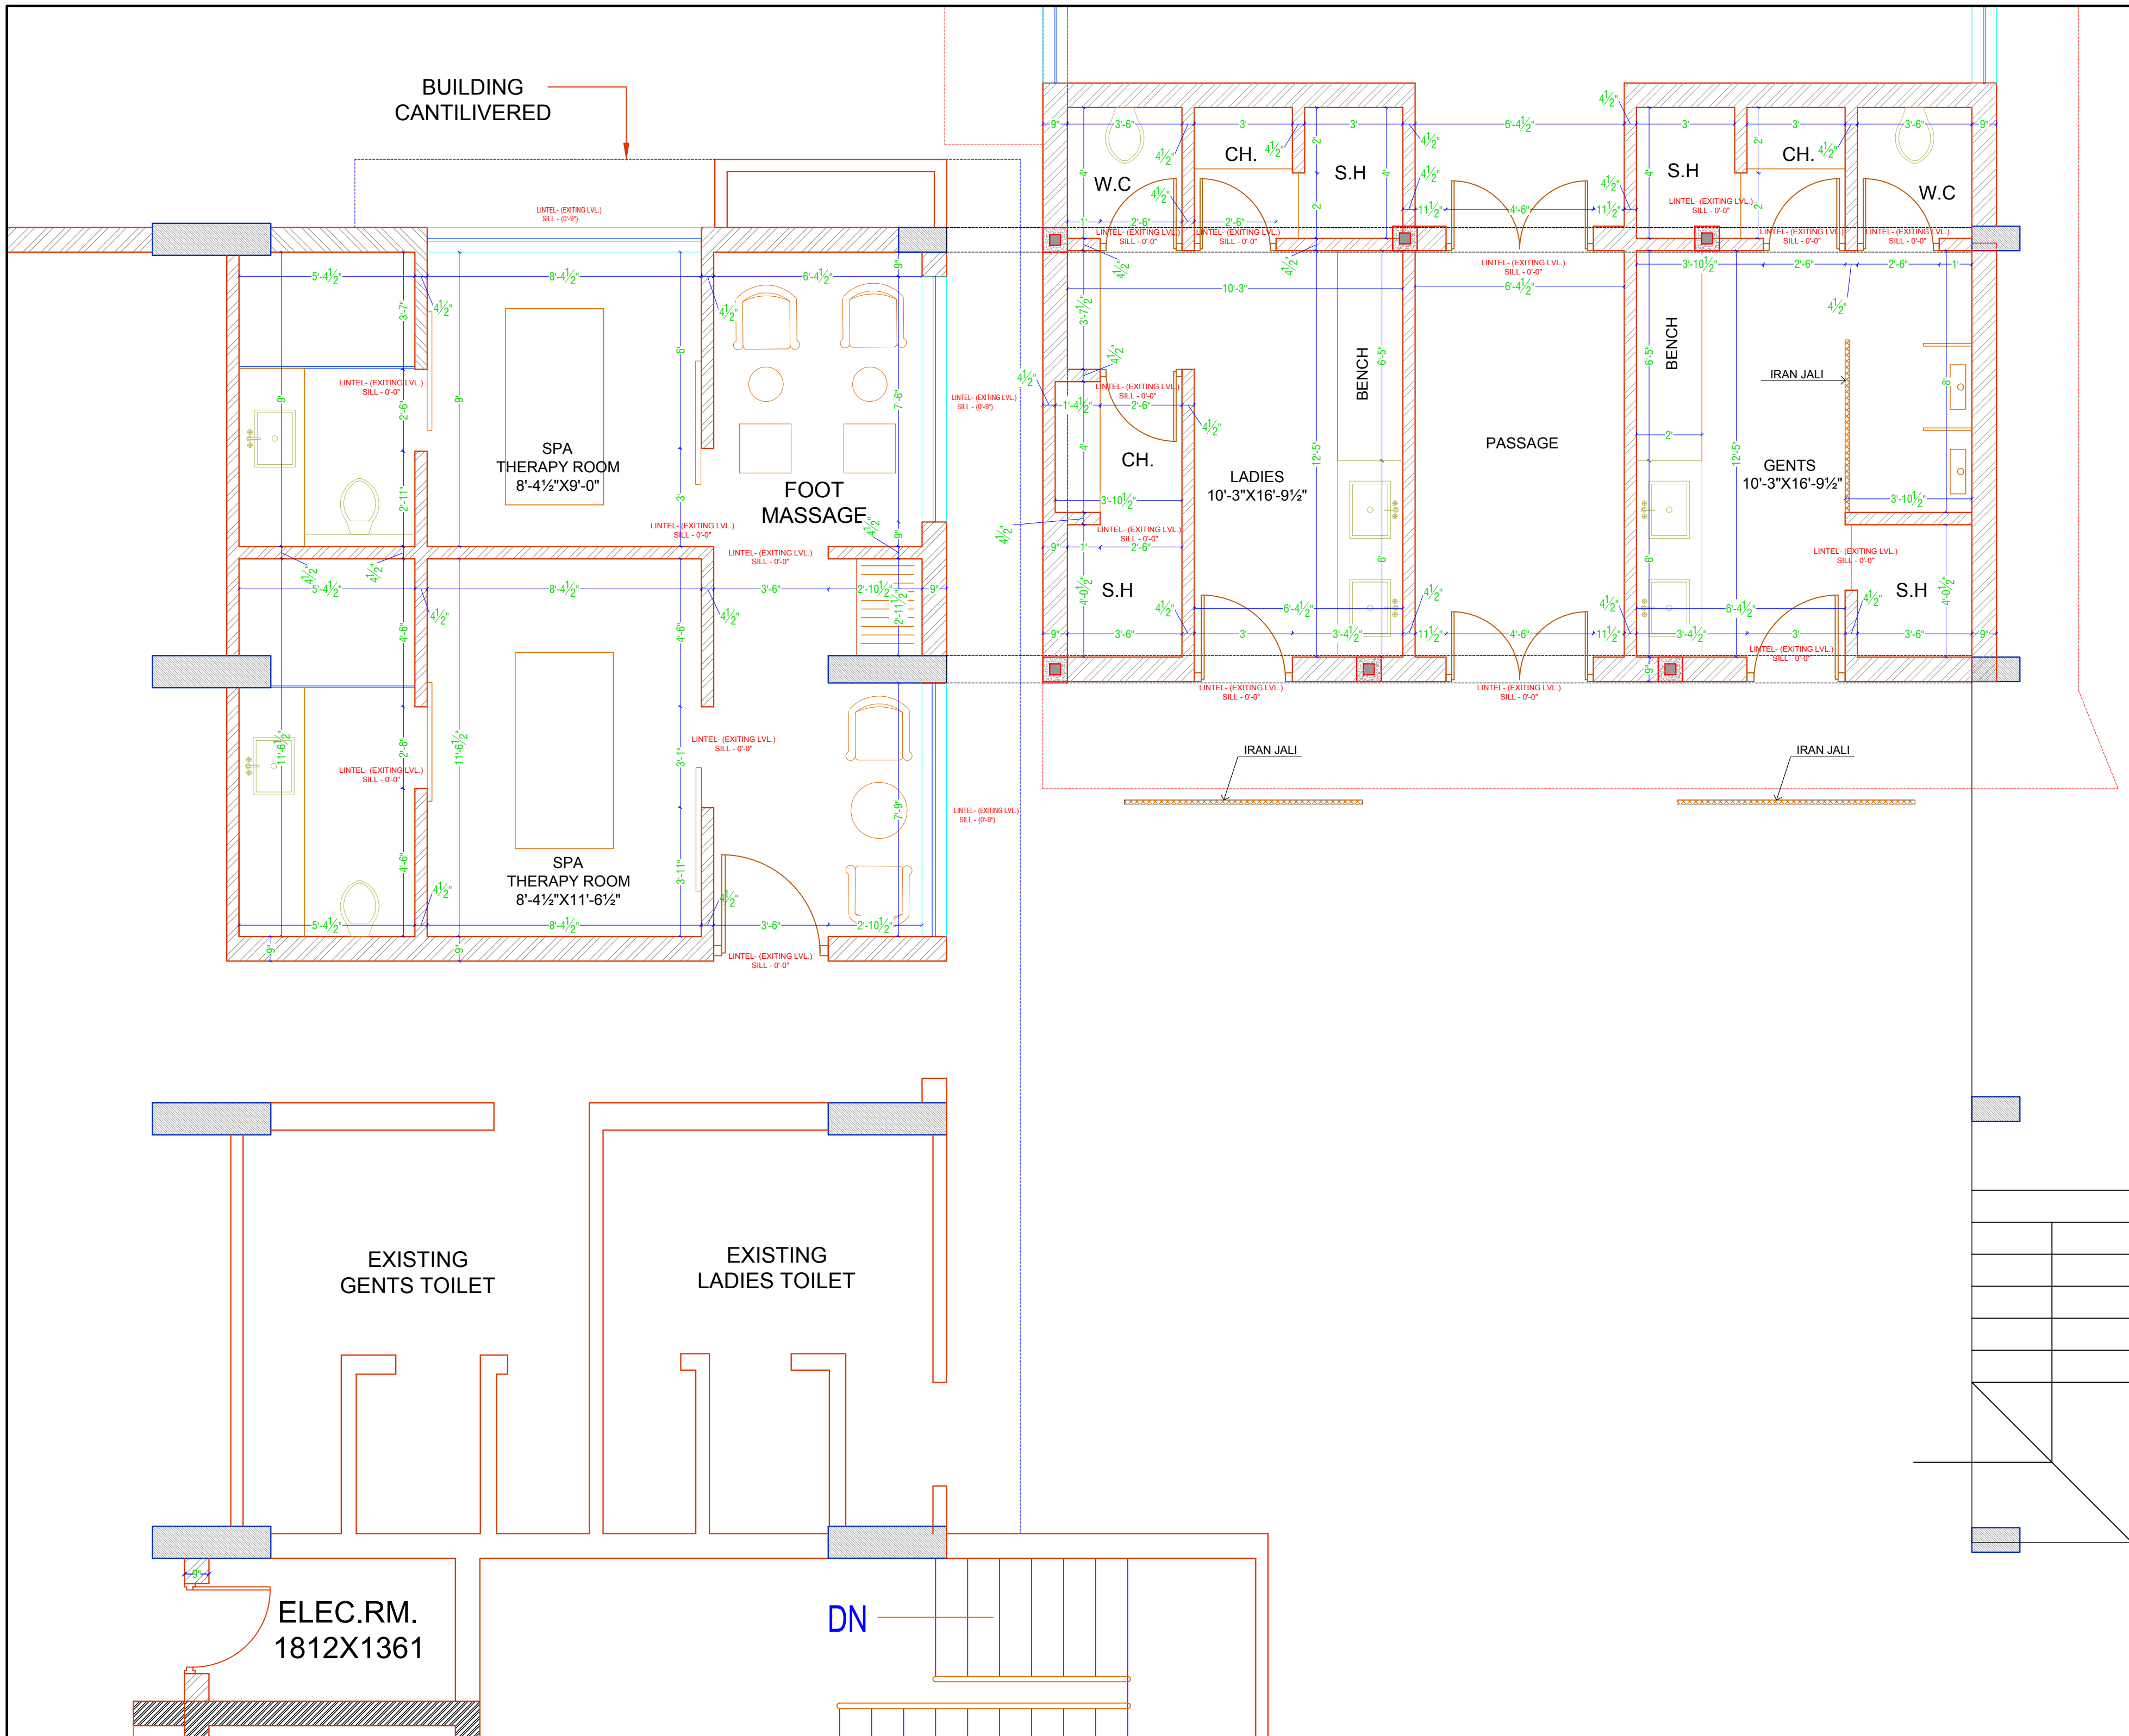

ARCHITECT:
NEERAV GUPTA
L-1, KRISHNA MARG, C- SCHEME,
JAIPUR (302001), RAJASTHAN.
PH: 0141-2366828
E-Mail: architect_neeravgupta@yahoo.com

PROJECT:
CLARKS

DRAWING TITLE:
THERAPY ROOM & CHANGE
FINAL WORKING PLAN

DRAWN BY:	SCALE:	DATE:
RAHUL	N.T.S.	12-09-2019
CHECKED BY:	SHEET NO.:	
NEERAV GUPTA	C/AV/AR/WR/105	

NOTES:
THE COPYRIGHT AND PROPERTY OF THIS DESIGN AND DRAWING BELONGS TO NEERAV GUPTA. IT MUST NOT BE COPIED OR REPRODUCED IN ANY MANNER WITHOUT THEIR WRITTEN CONSENT. A LEGAL ACTION AS PER LAW MAY BE INITIATED AGAINST THE OFFENDERS.