


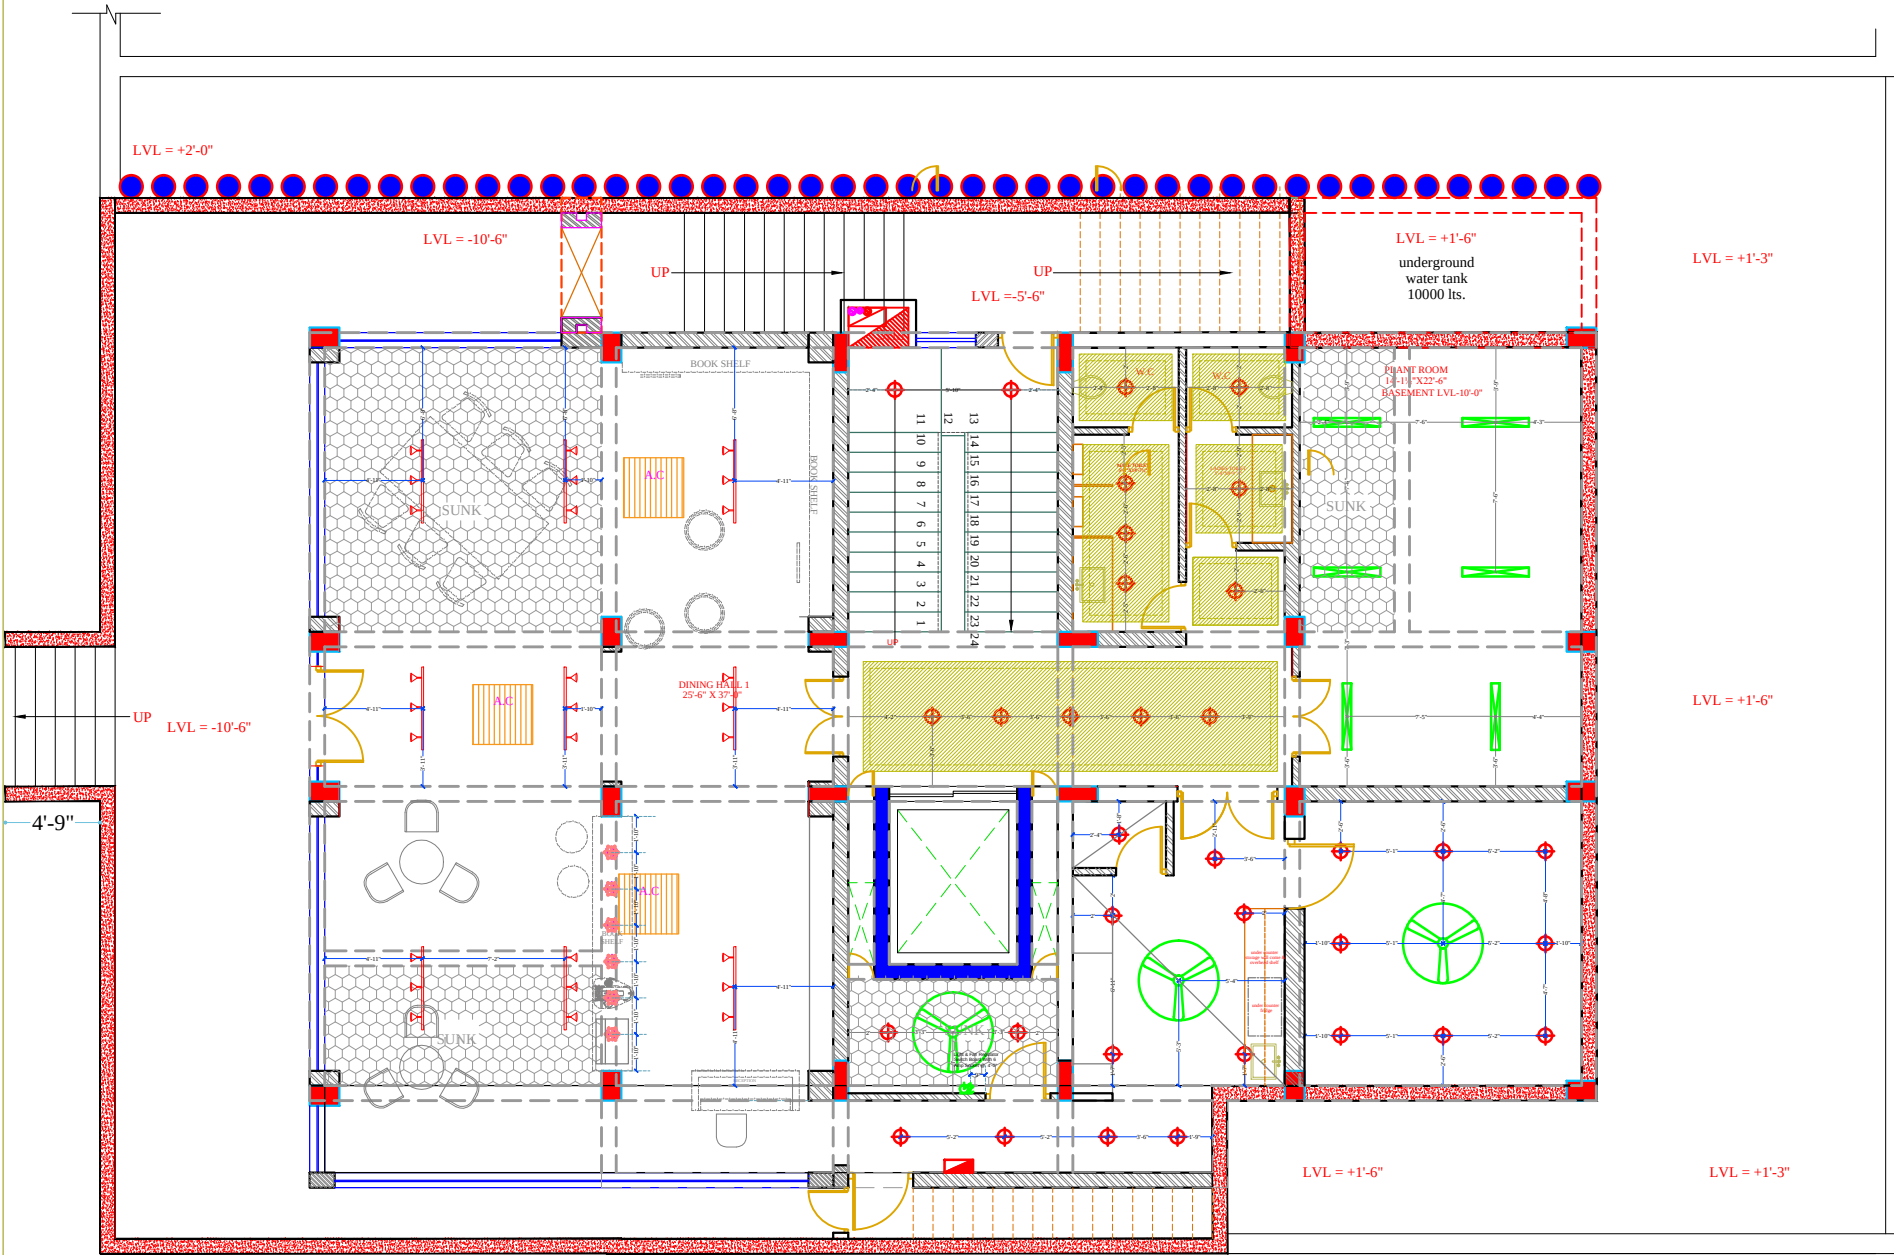

BASEMENT CEILING ELECTRICAL

ARCHITECT NEERAV GUPTA CA2005044766 L-1, KRISHNA NAGAR, C. SCHEME, JAPUR, DISTRICT, RAJASTHAN PIN-341220 E-Mail: neeravgupta@gmail.com	
PROJECT: HOTEL CLARKS	
DRAWING TITLE: CEILING ELECTRICAL BASEMENT FLOOR	
DRAWN BY: RISHABH	SCALE: N.T.S.
CHECKED BY: NEERAV GUPTA	DATE: 25-6-19
