


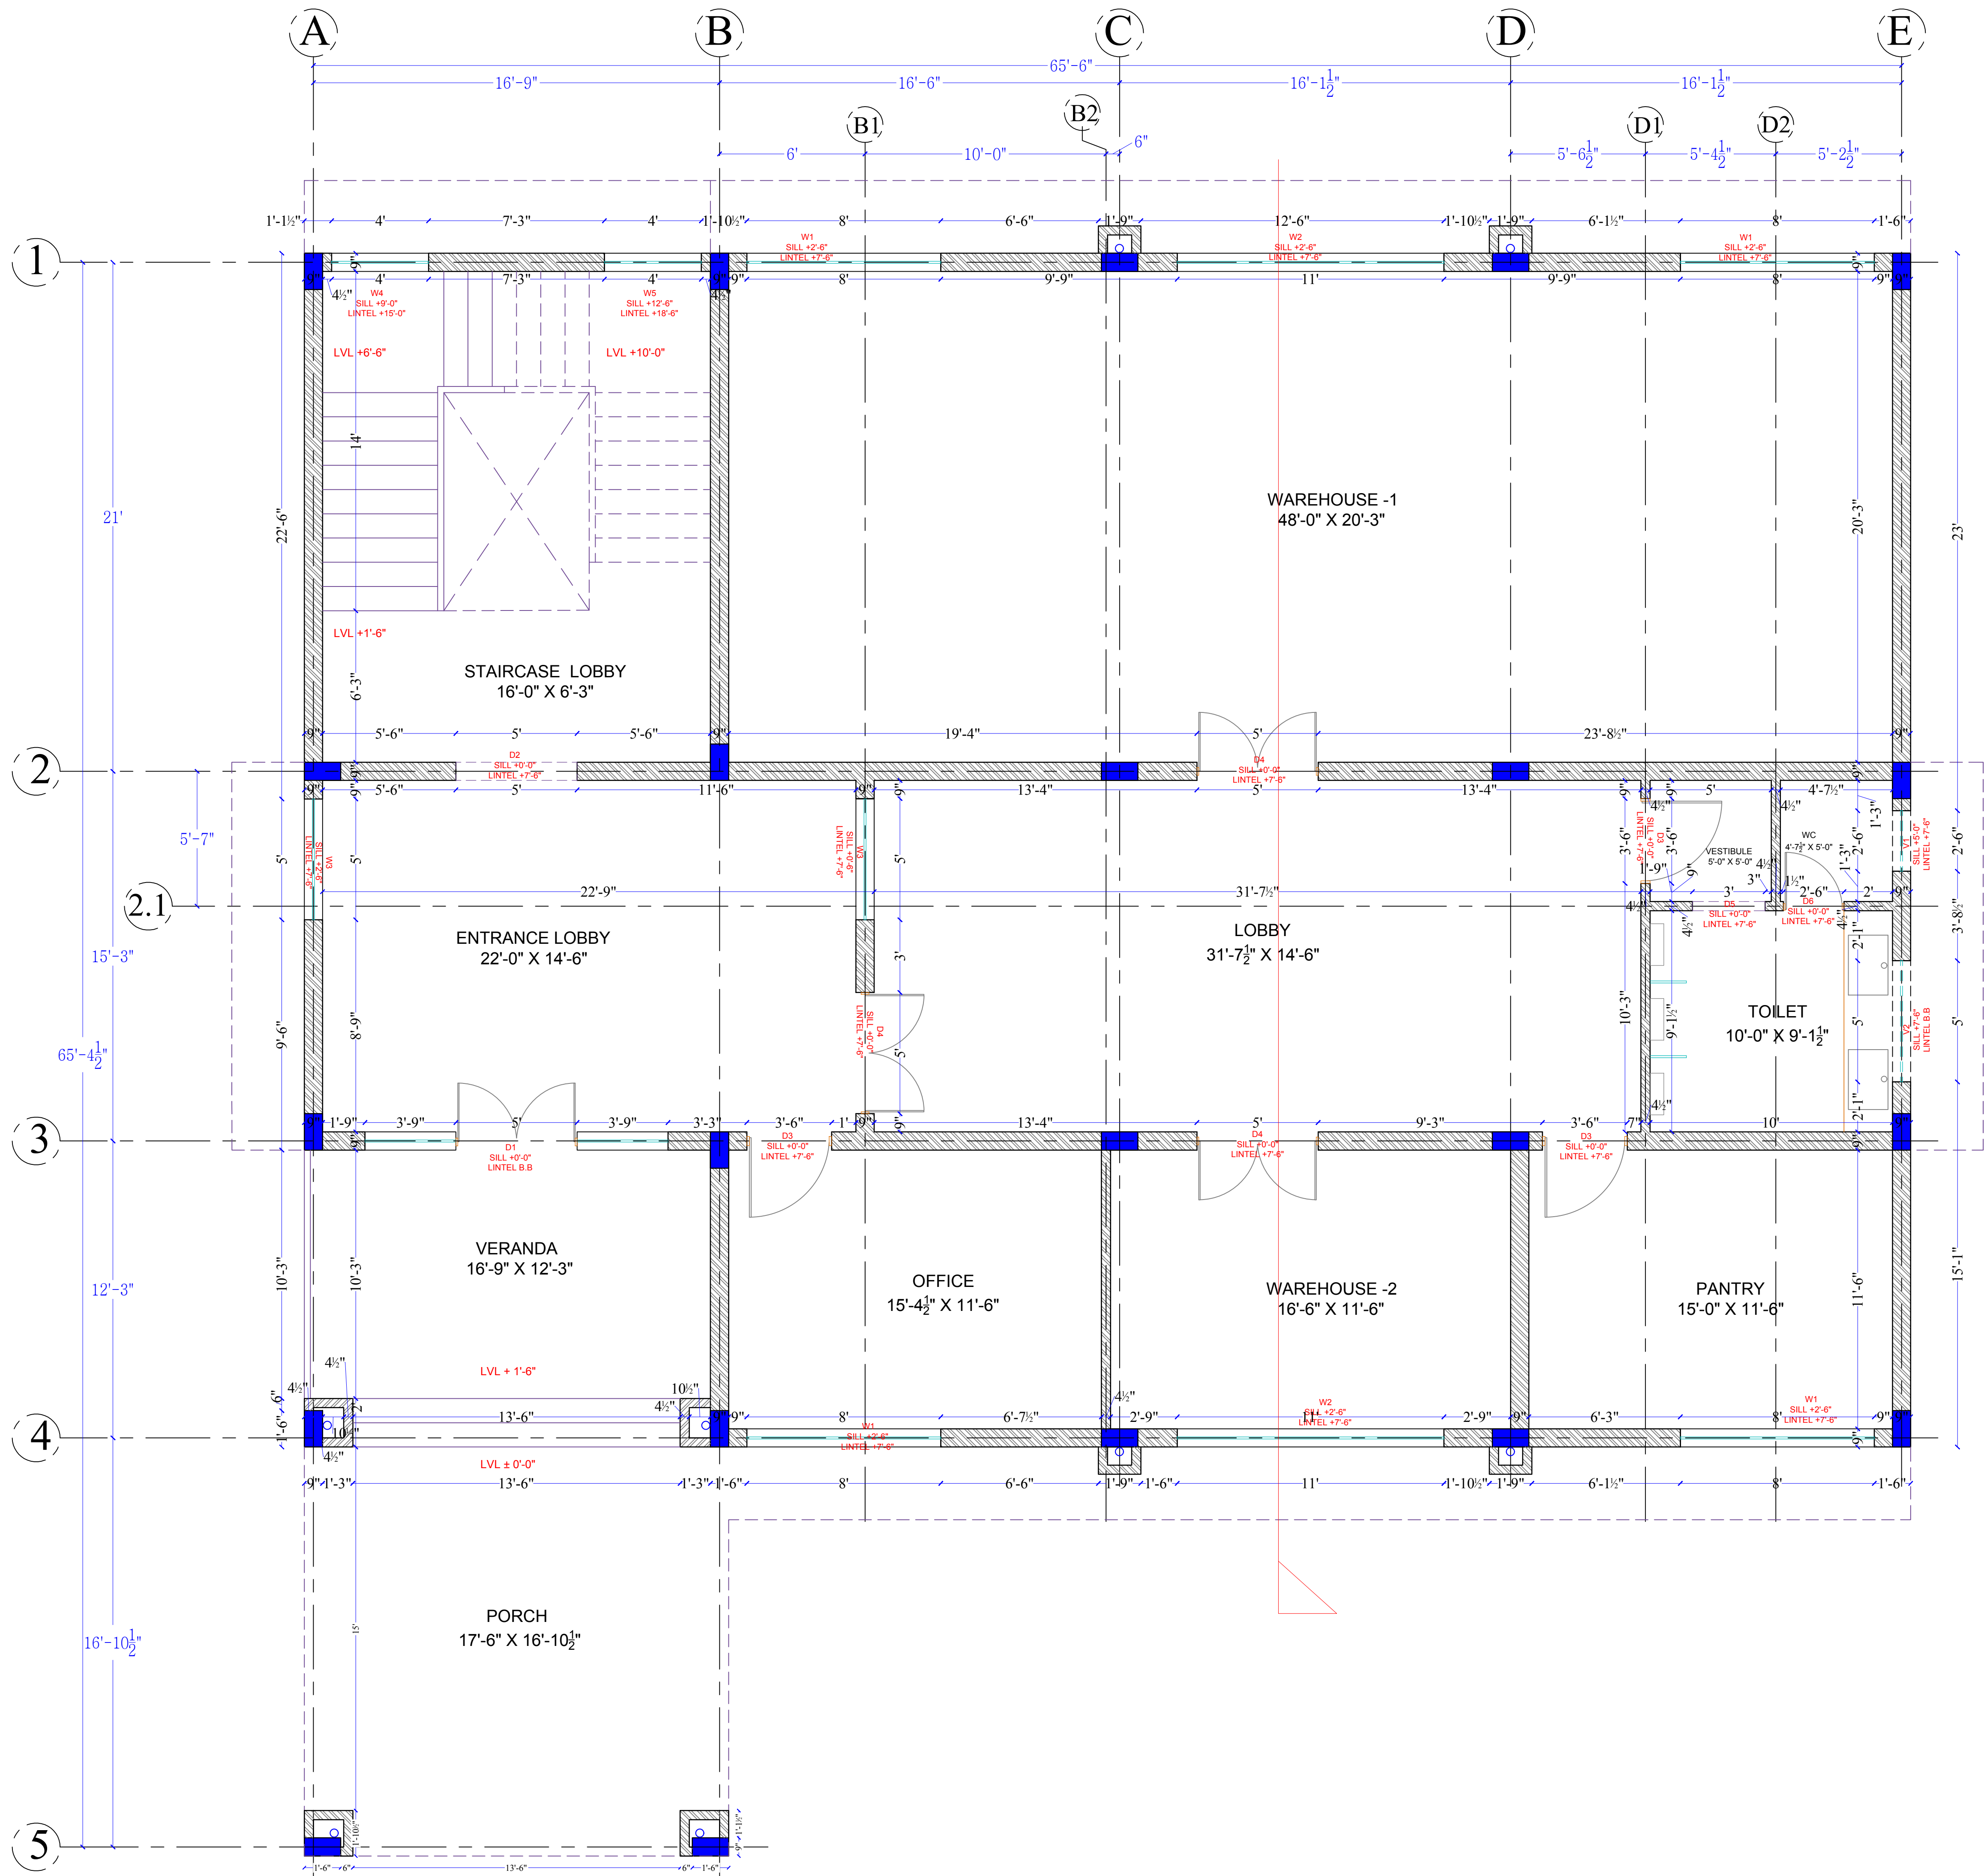

S.NO	SIZE	WIDTH	SILL LEVEL	LINTEL LEVEL
1	D1	12'-6"	00	B.B
2	D2	5'	00	7'-6"
3	D3	3'-6"	00	7'-6"
4	D4	5'	00	7'-6"
5	D5	3'	00	7'-6"
6	D6	2'-6"	00	7'-6"
7	W1	8'	2'-6"	7'-6"
8	W2	11'	2'-6"	7'-6"
9	W3	5'	2'-6"	7'-6"
10	W4	4'	9'	15'-0"
11	W5	4'	12'-6"	18'-6"
12	V1	2'-6"	5'-0"	7'-6"
12	V1	5'	7'-6"	B.B

ARCHITECT:
NEERAV GUPTA
CA/2009/44766
L-1, KRISHNA MARG, C-SCHEME,
JAIPUR (302001), RAJASTHAN, PH.0141-2360825
E-Mail-architect_neeravgupta@yahoo.com

PROJECT:

DRAWING TITLE:

WORKING DRAWING

DRAWN BY: RAHUL	SCALE: N.T.S	DATE: 03/02/2020
CHECKED BY: NEERAV GUPTA	DRAWING NO.:	

NOTES:
THE COPYRIGHT AND PROPERTY OF THIS DESIGN AND DRAWING
BELONGS TO RAVI KUMAR GUPTA. IT MUST NOT BE COPIED OR
REPRODUCED IN ANY MANNER WITHOUT THEIR WRITTEN
CONSENT. A LEGAL ACTION AS PER LAW MAY BE INITIATED
AGAINST THE OFFENDER.