


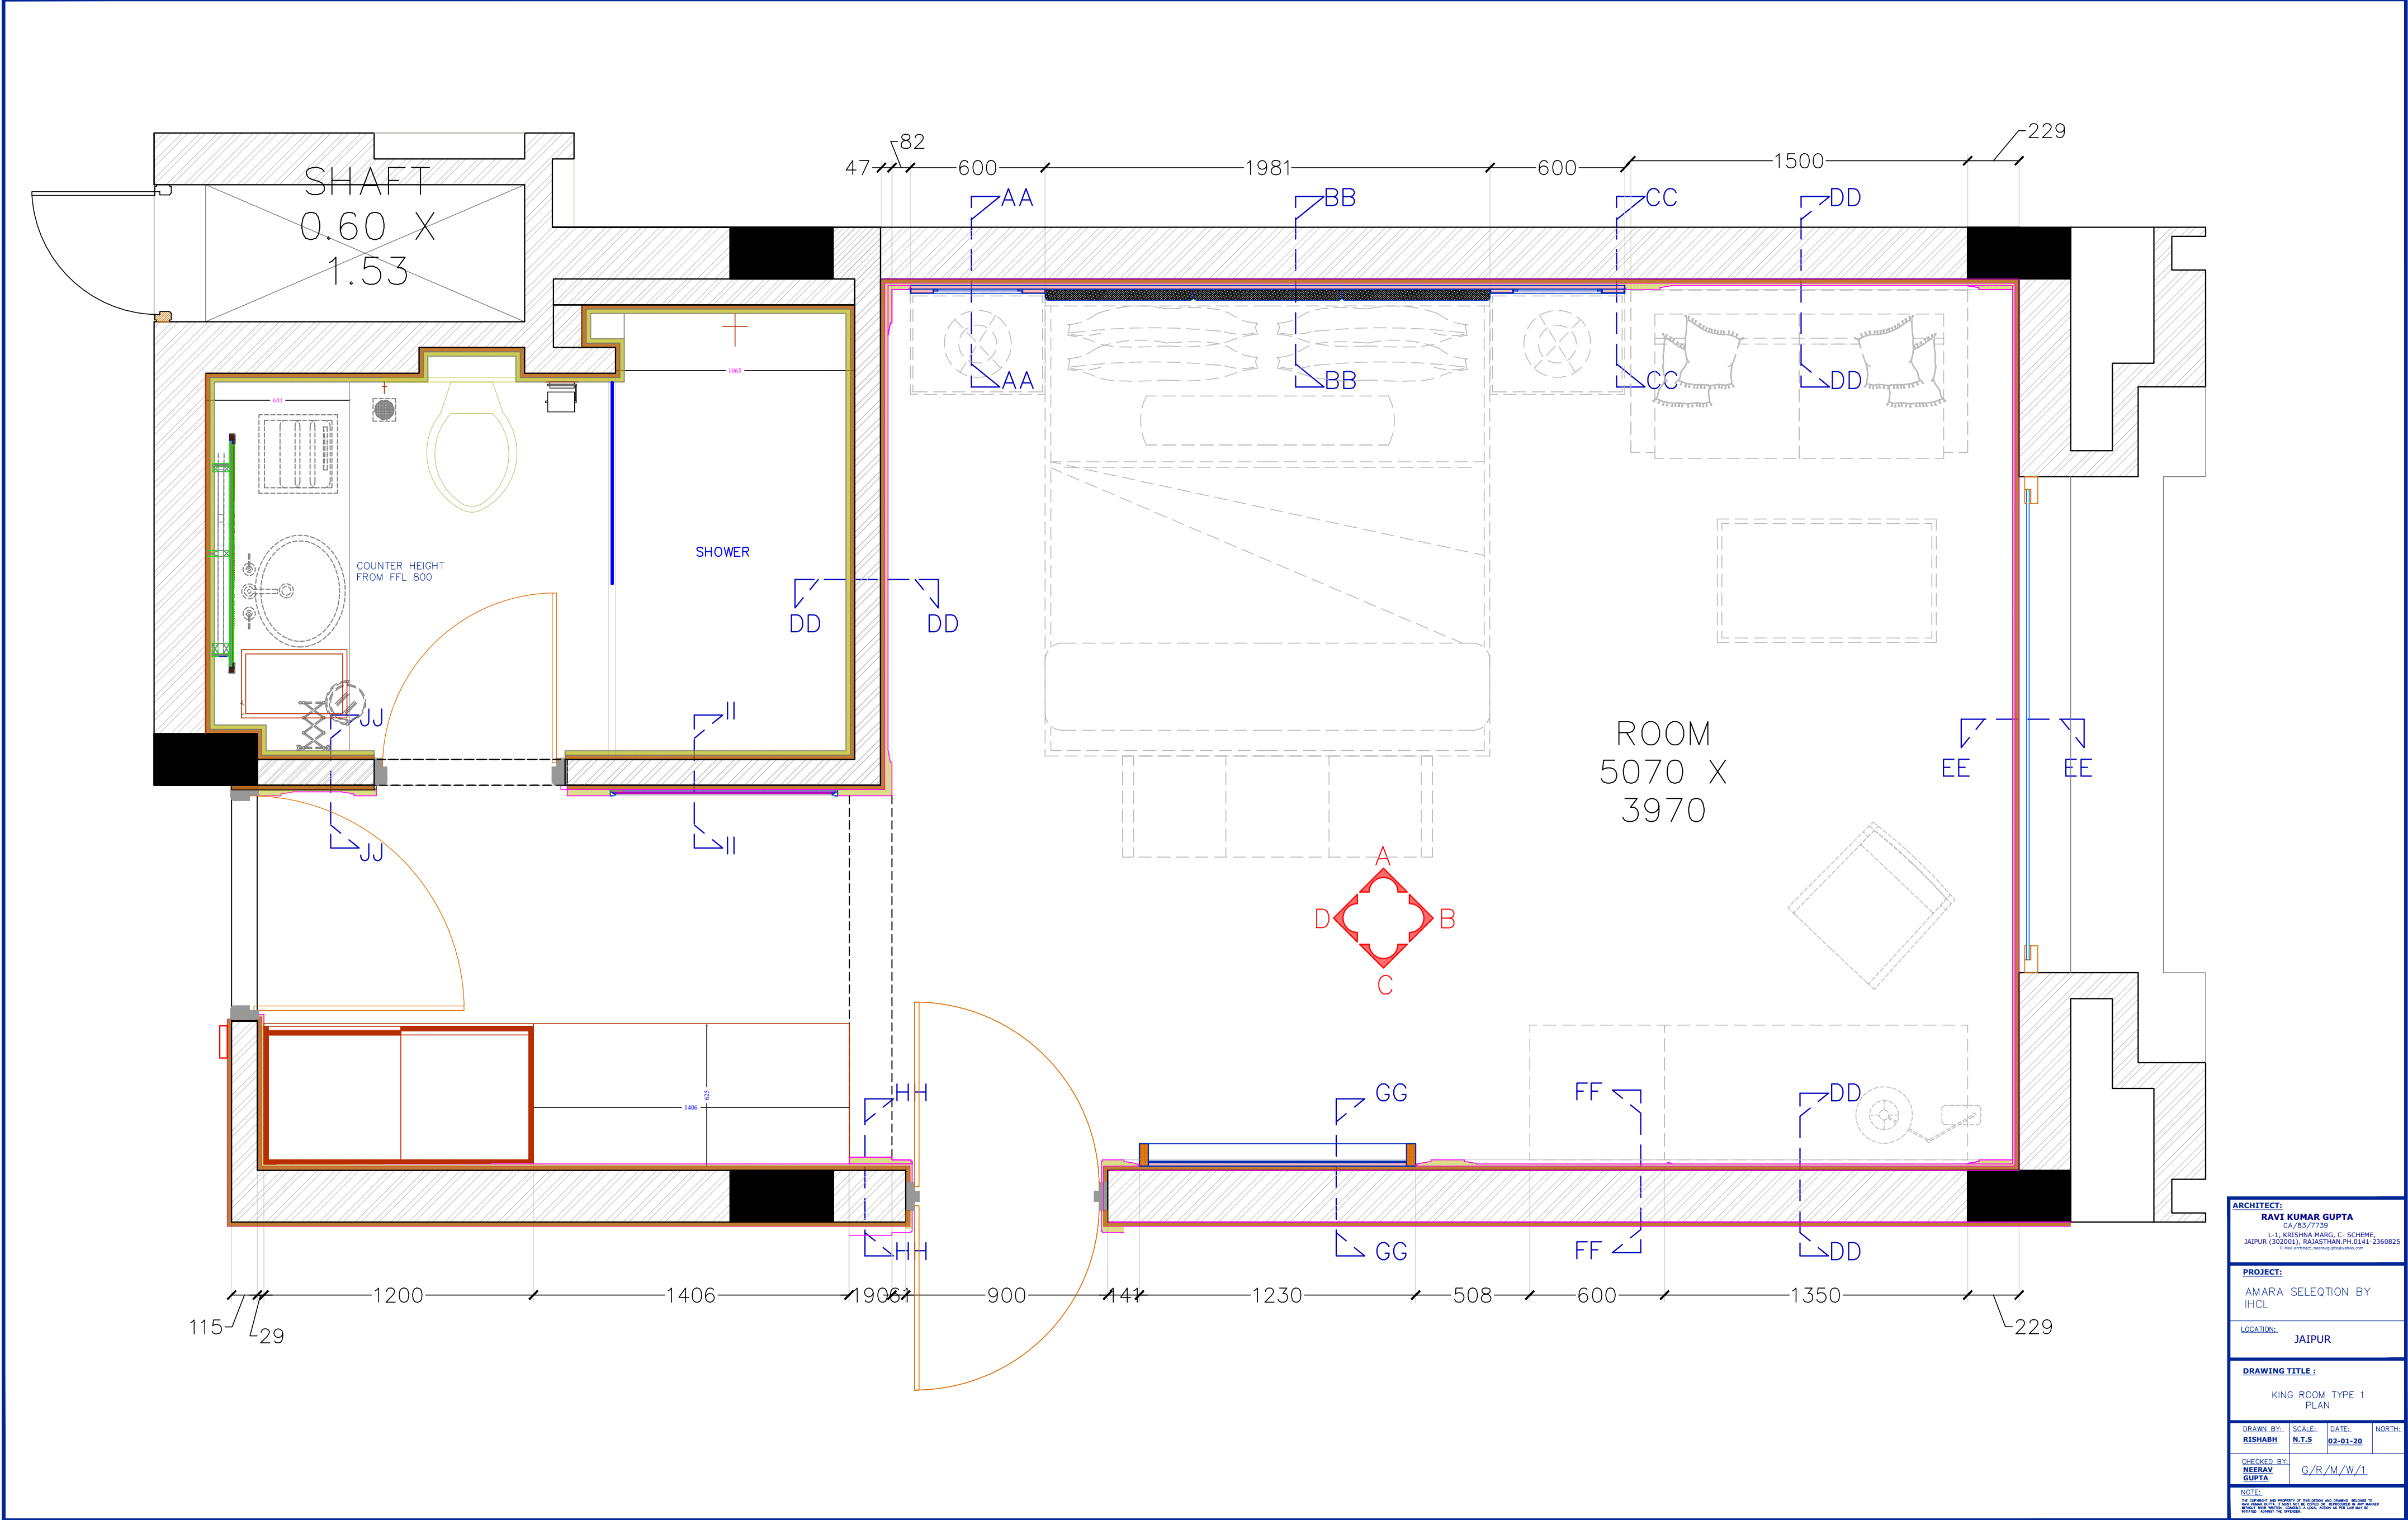

ARCHITECT:
RAVI KUMAR GUPTA
CA/83/7739

PROJECT:
AMARA SELECTION BY
IHCL

LOCATION:
JAIPUR

DRAWING TITLE :
KING ROOM TYPE 1
PLAN

DRAWN BY:
RISHABH

SCALE:
N.T.S

DATE:
02-01-20

NORTH:

CHECKED BY:
NEERAV
GUPTA

G/R/M/W/I

NOTE:
