


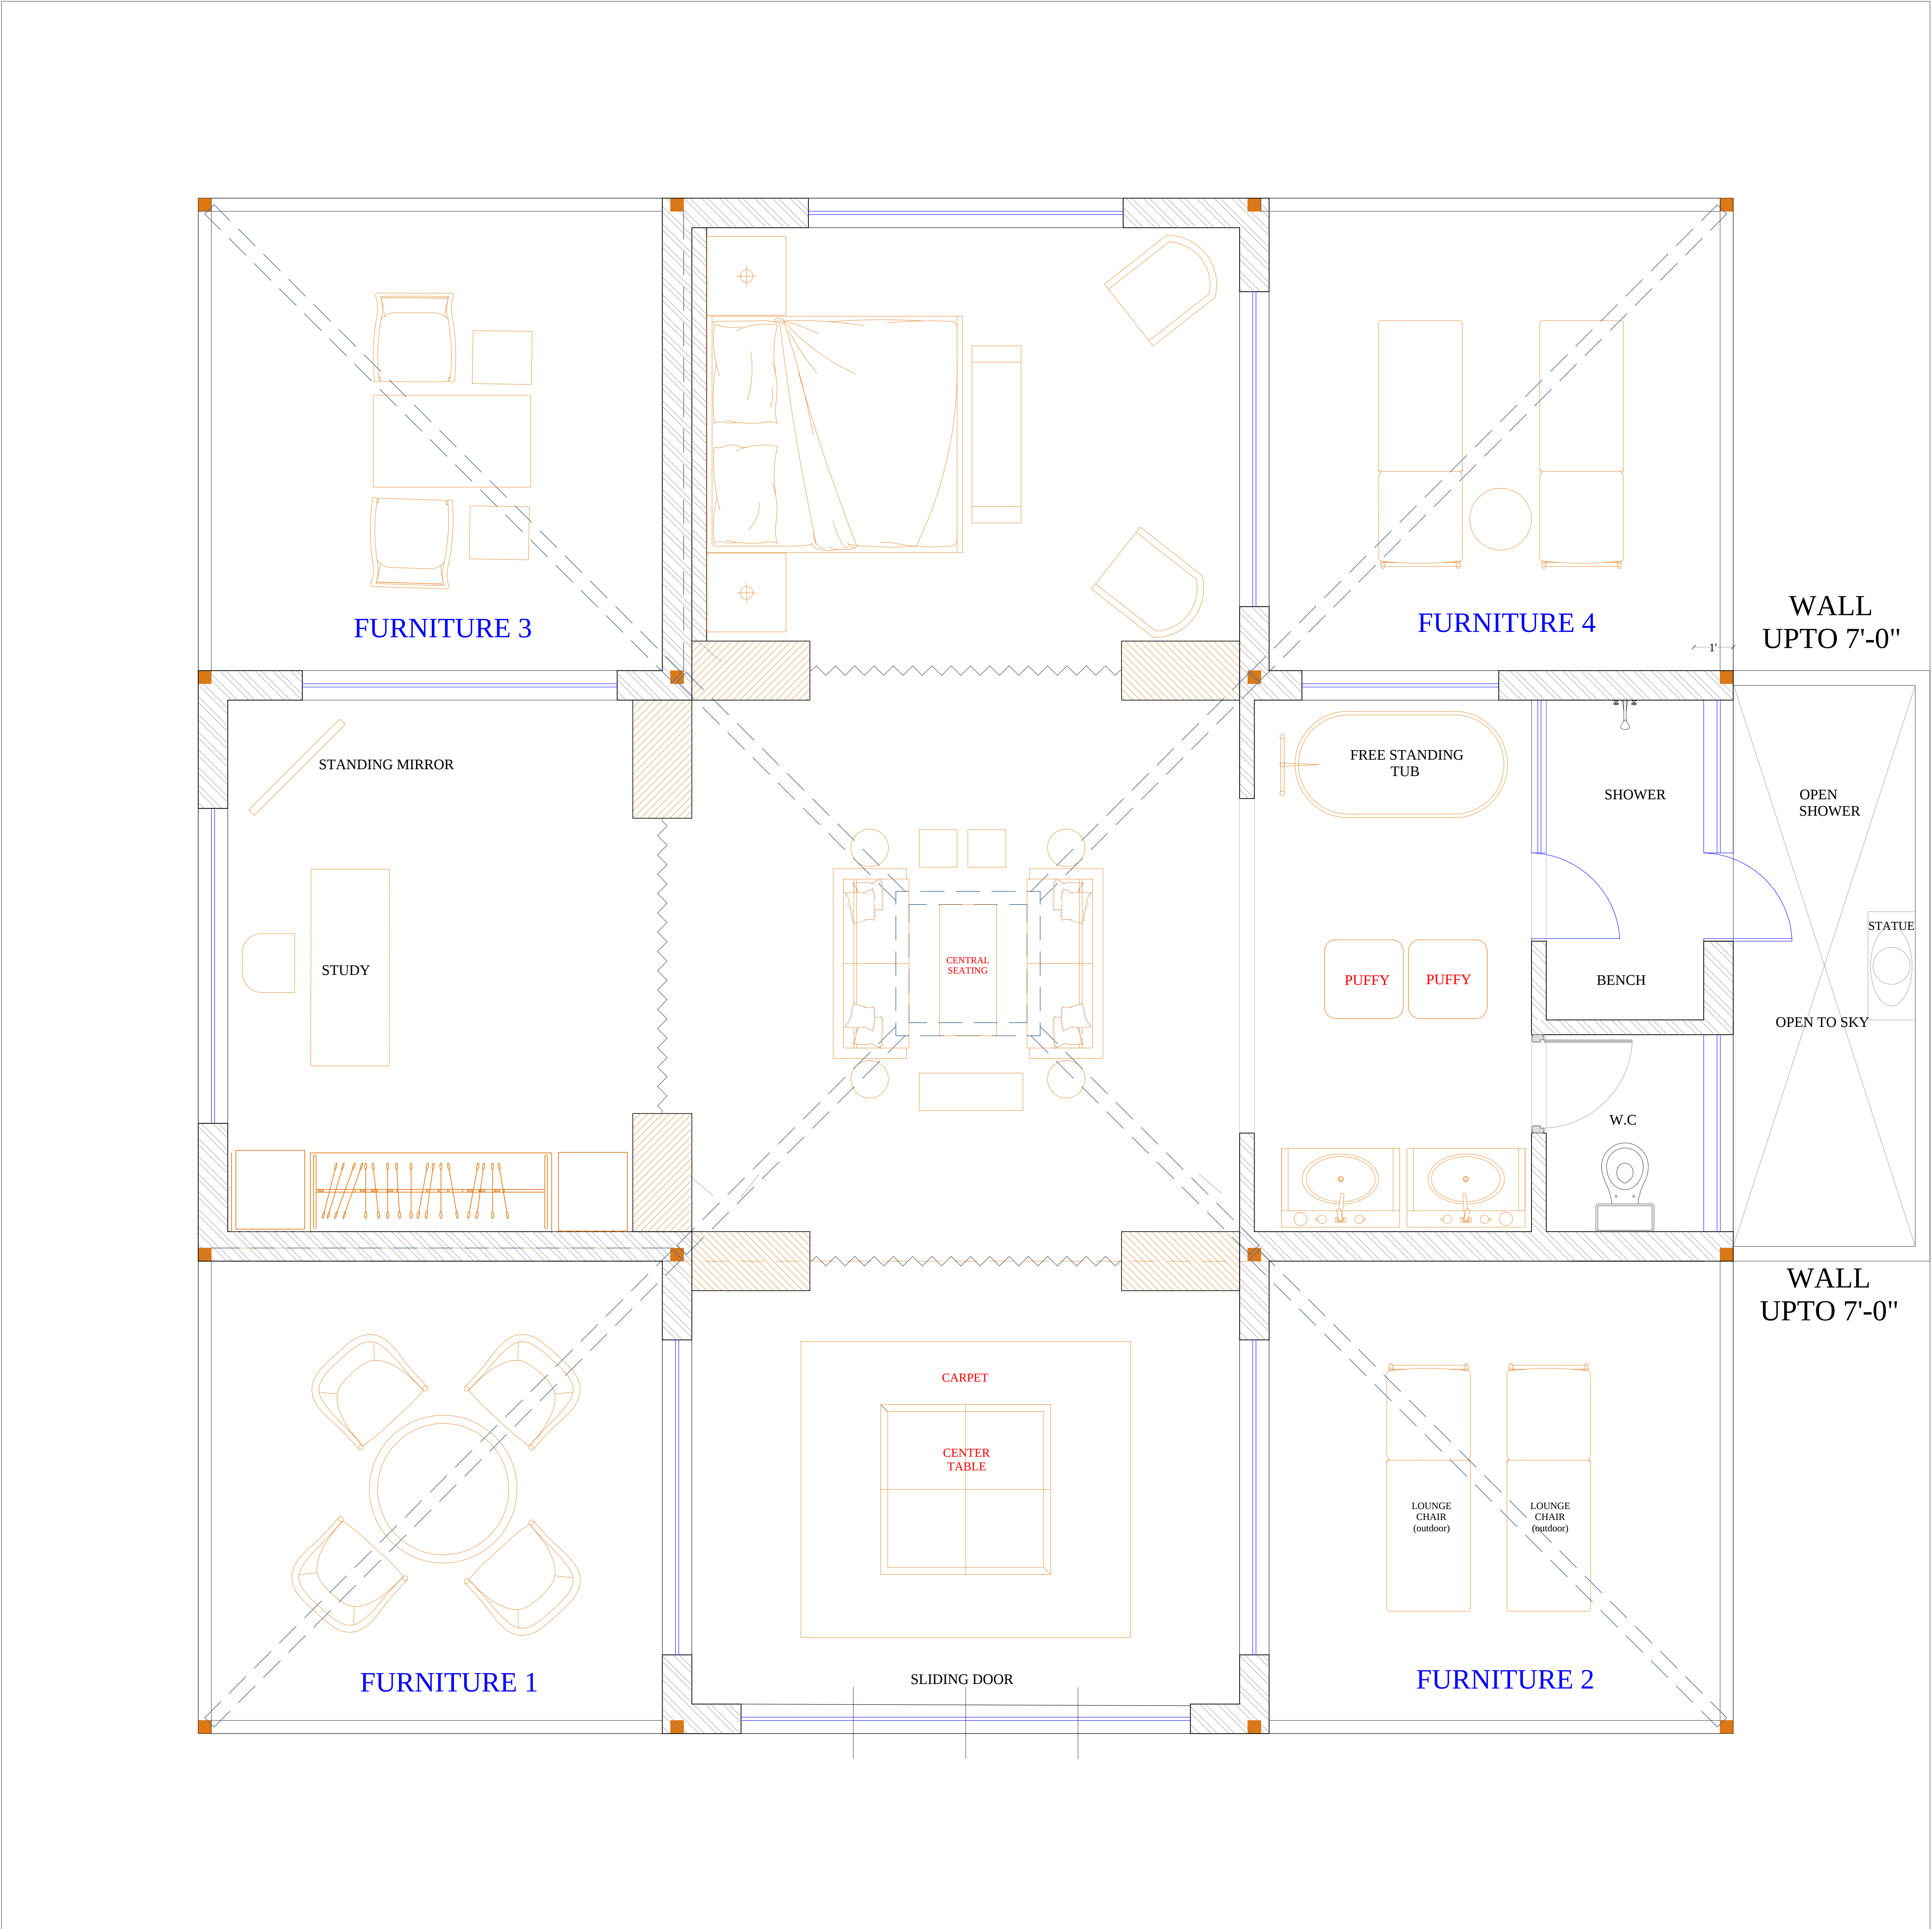

FURNITURE 1



FURNITURE 2



FURNITURE 3



FURNITURE 4

ARCHITECT:
NEERAV GUPTA
CA/200944756
L-1, KRISHNA MARG, C- SCHEME,
JAIPUR (302001), RAJASTHAN PH.0141-2686028
E-mail-architect_neeravgupta@yahoo.com

PROJECT:
CLARKS RESORT JAWAI

DRAWING TITLE:
outdoor furniture

DRAWN BY:
DEEPIKA

SCALE:
N.T.S

DATE:
11-06-2019

CHECKED BY:
NEERAV GUPTA

DRAWING NO.:

NOTES:
THE CONCEPT AND PROPERTY OF THIS DESIGN AND DRAWING
BELONGS TO NEERAV GUPTA. IT MUST NOT BE COPIED OR
REPRODUCED IN ANY MANNER WITHOUT WRITTEN PERMIT
FROM THE ARCHITECT. A LEGAL ACTION AS PER LAW MAY BE INITIATED
AGAINST THE OFFENDER.