
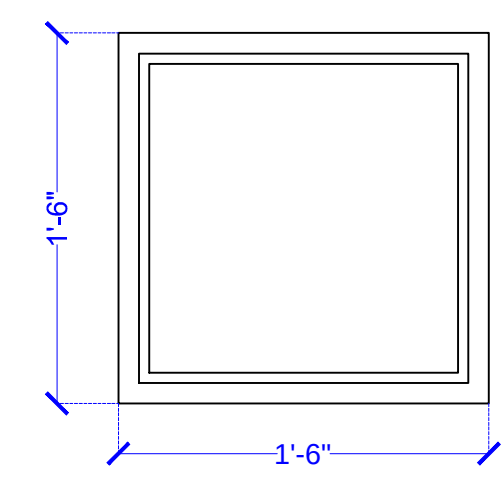
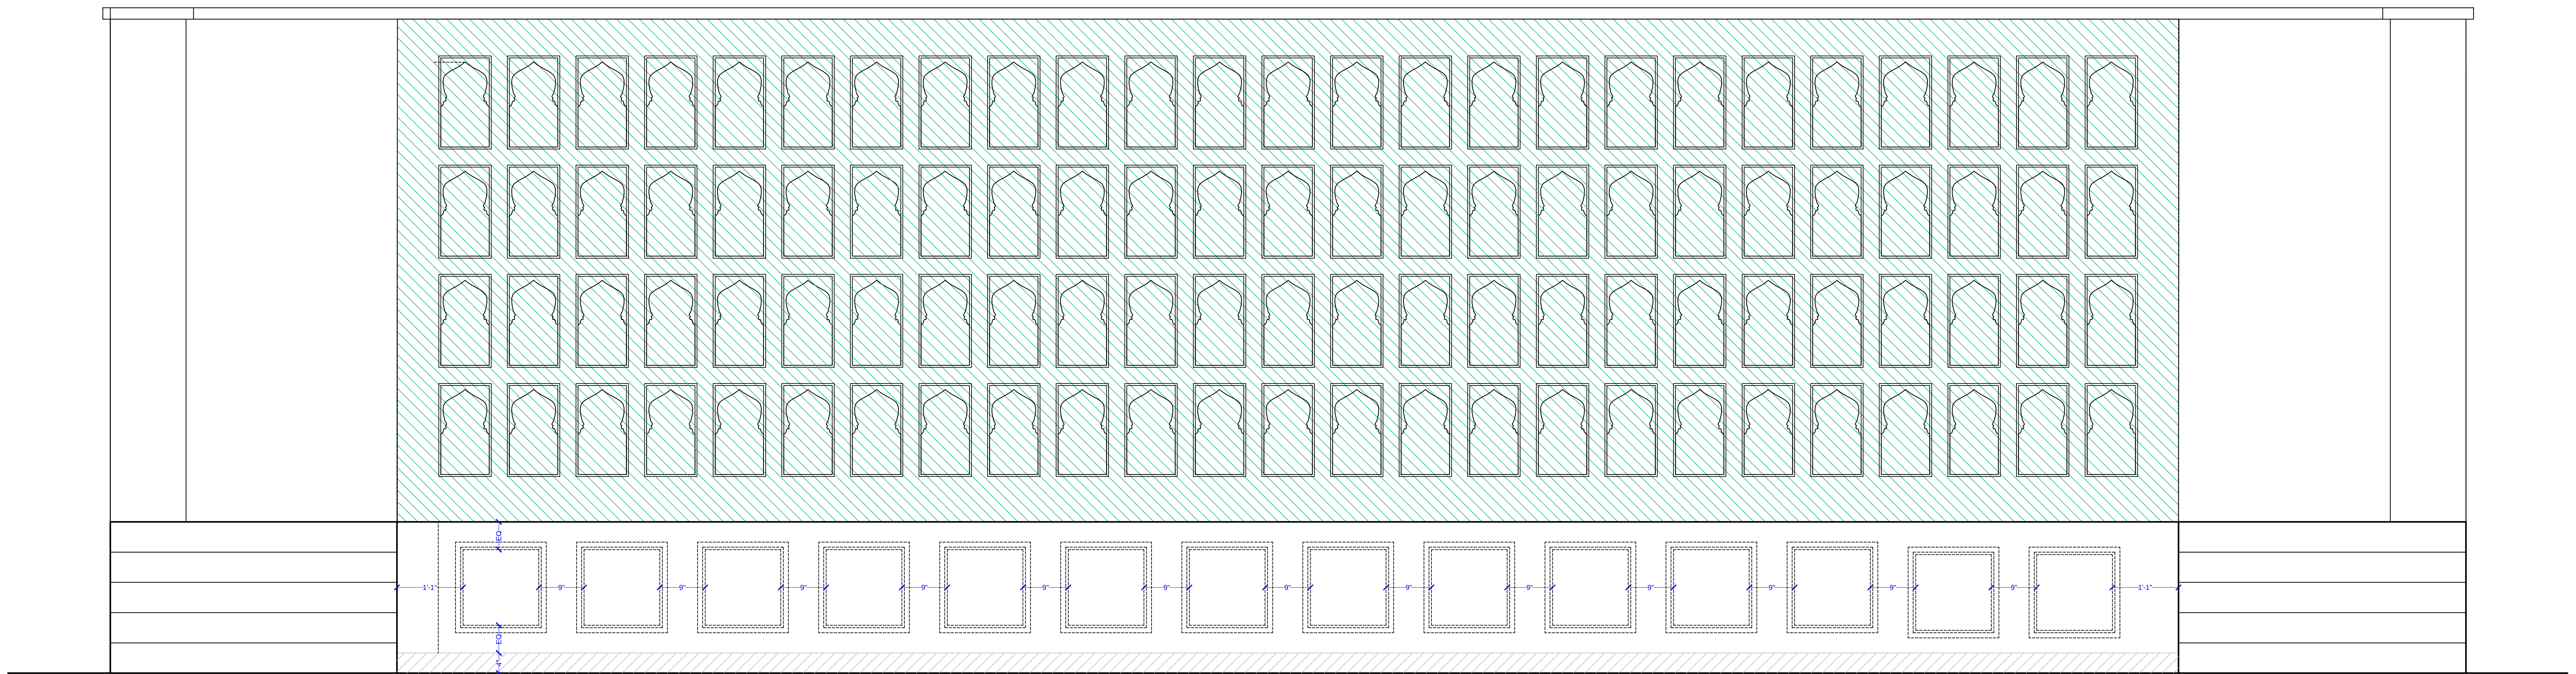


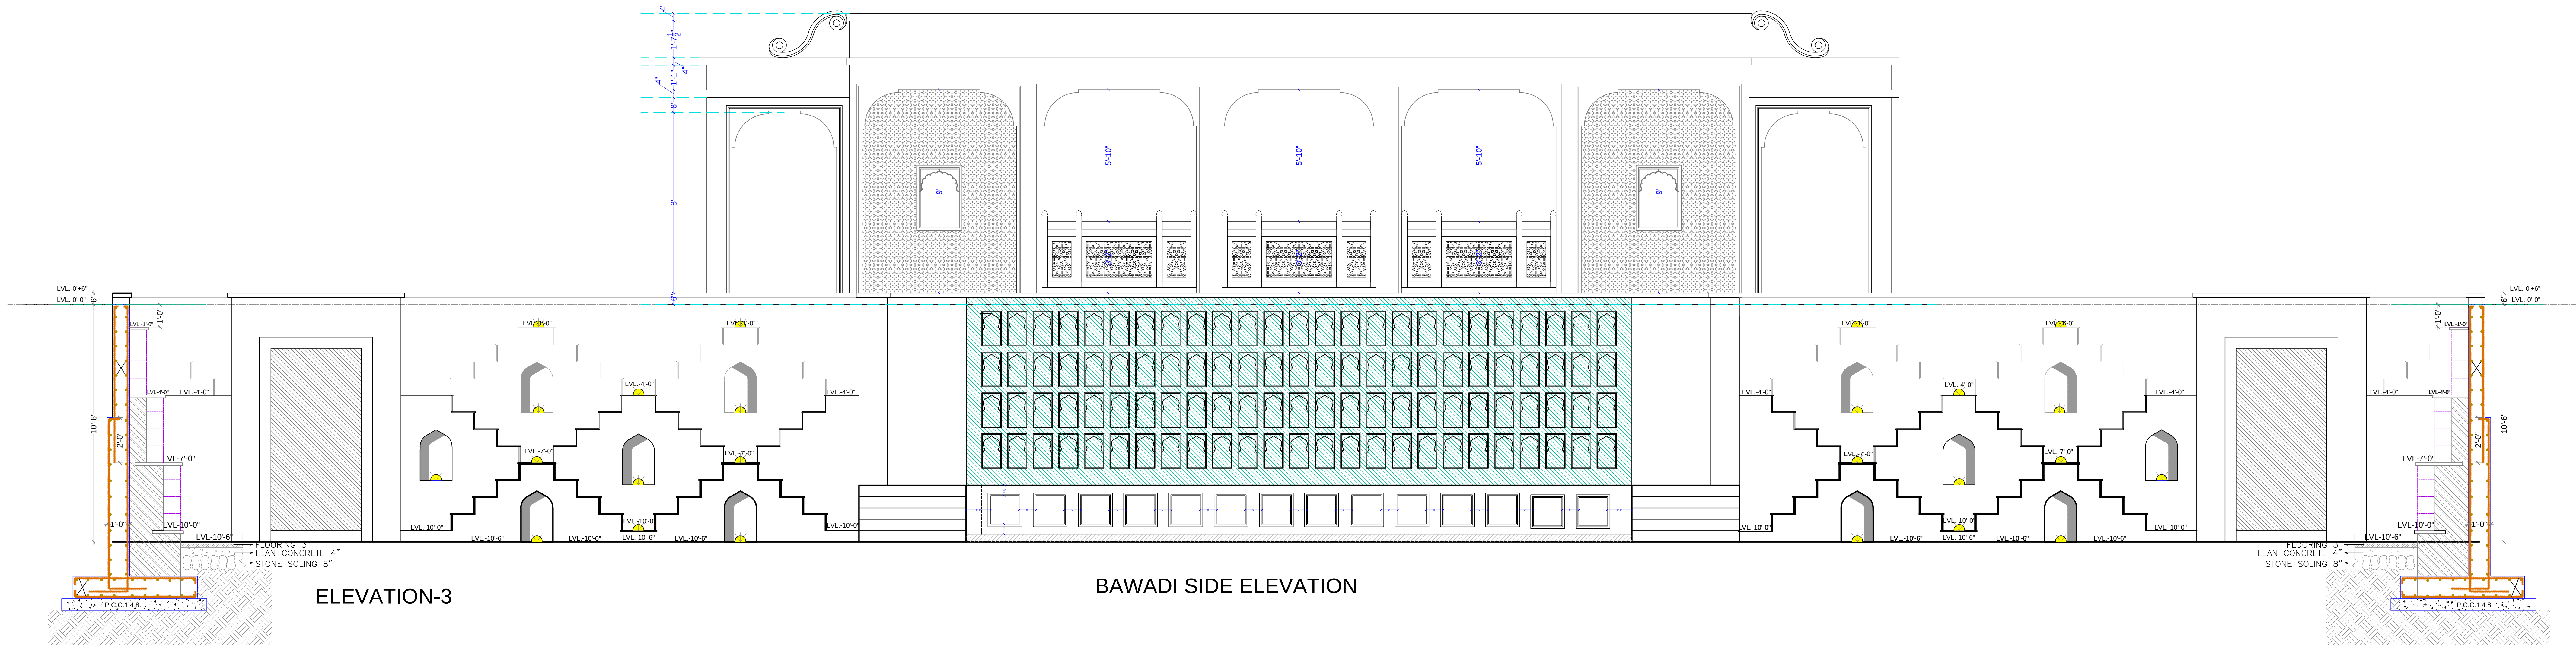

BAWADI SIDE ELEVATION

ARCHITECT:
NEERAV GUPTA
L-1, KRISHNA MARG, C. SCHEME,
JAIPUR (302001), RAJASTHAN,
PIN-302002
E-Mail: architect_neeravgupta@yahoo.com

PROJECT:
CLARKS

DRAWING TITLE:
BAWADI STAGE

DRAWN BY: RAHUL	SCALE: N.T.S.	DATE: 26-06-2019
CHECKED BY: NEERAV GUPTA	NORTH	
		SHEET-40

NOTES:
THE COPYRIGHT AND PROPERTY OF THIS DESIGN AND DRAWING
BELONGS TO NEERAV GUPTA. IT MUST NOT BE COPIED OR
REPRODUCED IN ANY MANNER WITHOUT THE WRITTEN
CONSENT. A LEGAL ACTION IN THIS CASE MAY BE INITIATED
AGAINST THE OFFENDER.