


PLINTH BEAM
LVL +10'0"

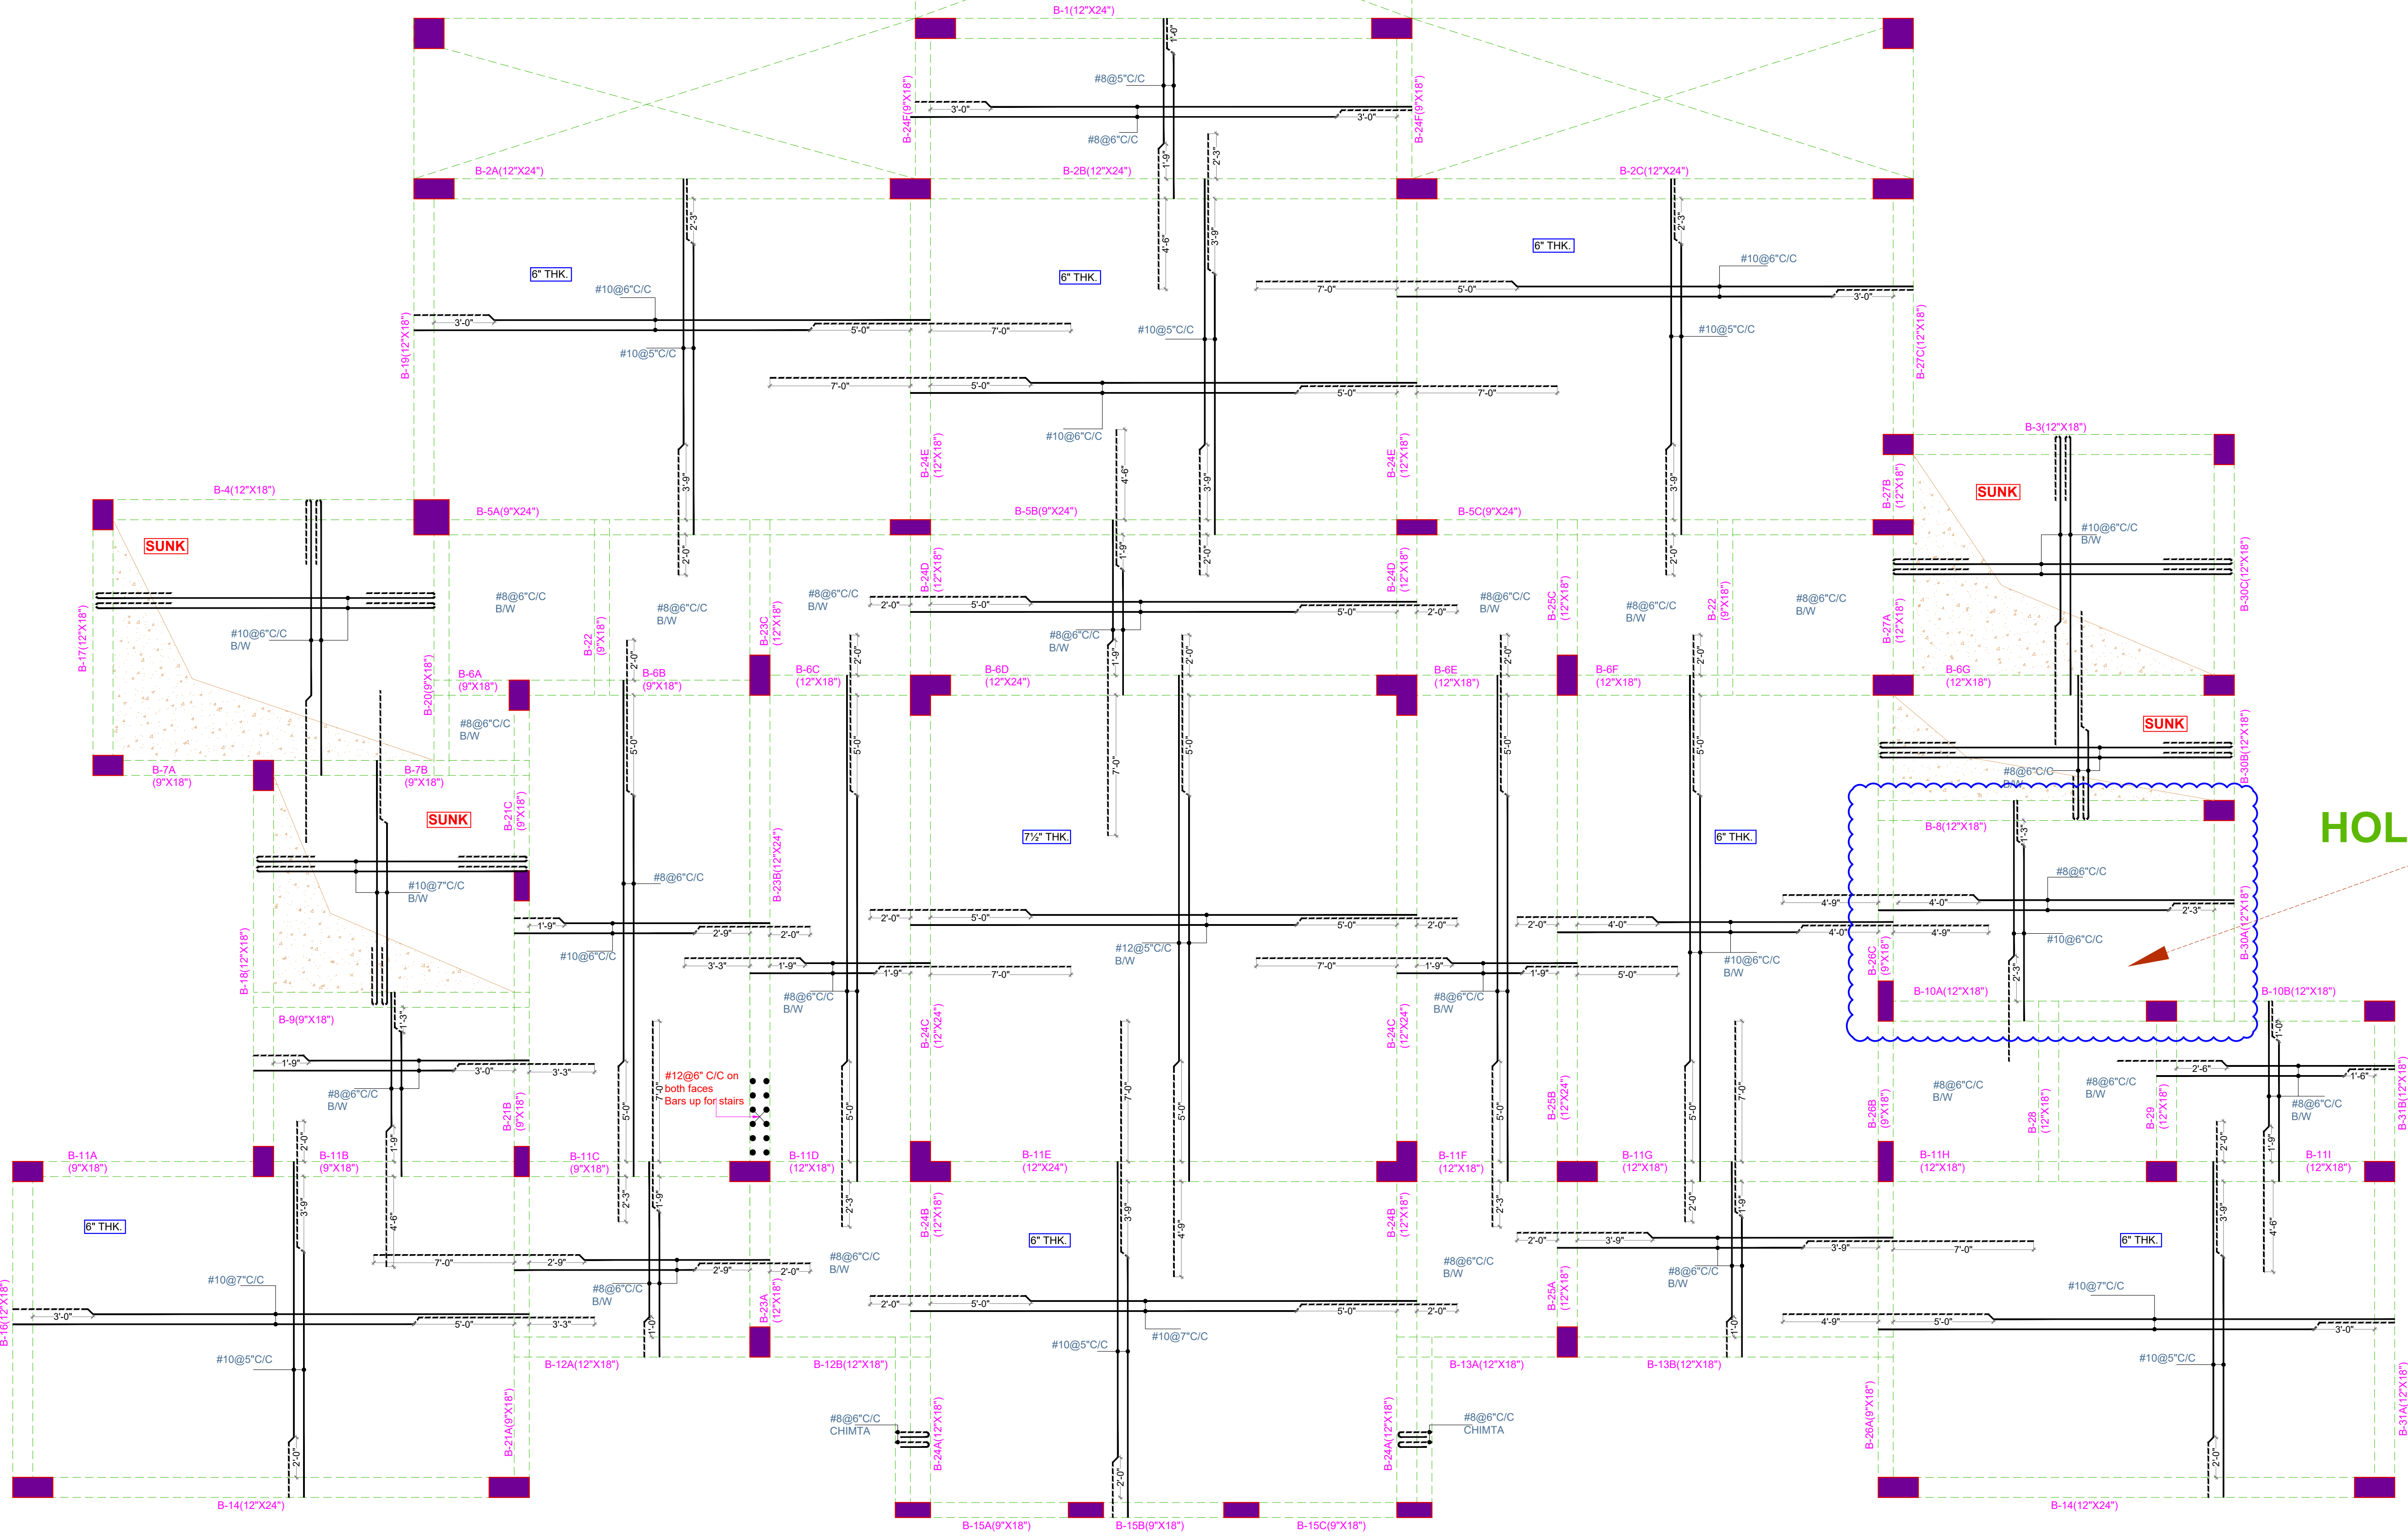

SLAB THICKNESS 5" THK UNLESS MENTIONED OTHERWISE

PROJECT: ASTRAL HOUSE DRAWING TITLE: PLINTH LVL +10'-0"	ARCHITECTS:- RAVI KUMAR GUPTA STRUCTURAL CONS. SANRACHNA S-41, AMBA BARI, JAIPUR PH-91-9799496696 E-mail: sanrachna6665@gmail.com	CADD DEVELOPED.	DRAWING NO.	DATE:
		MAHESH	01	30/04/2022
		SCALE		