


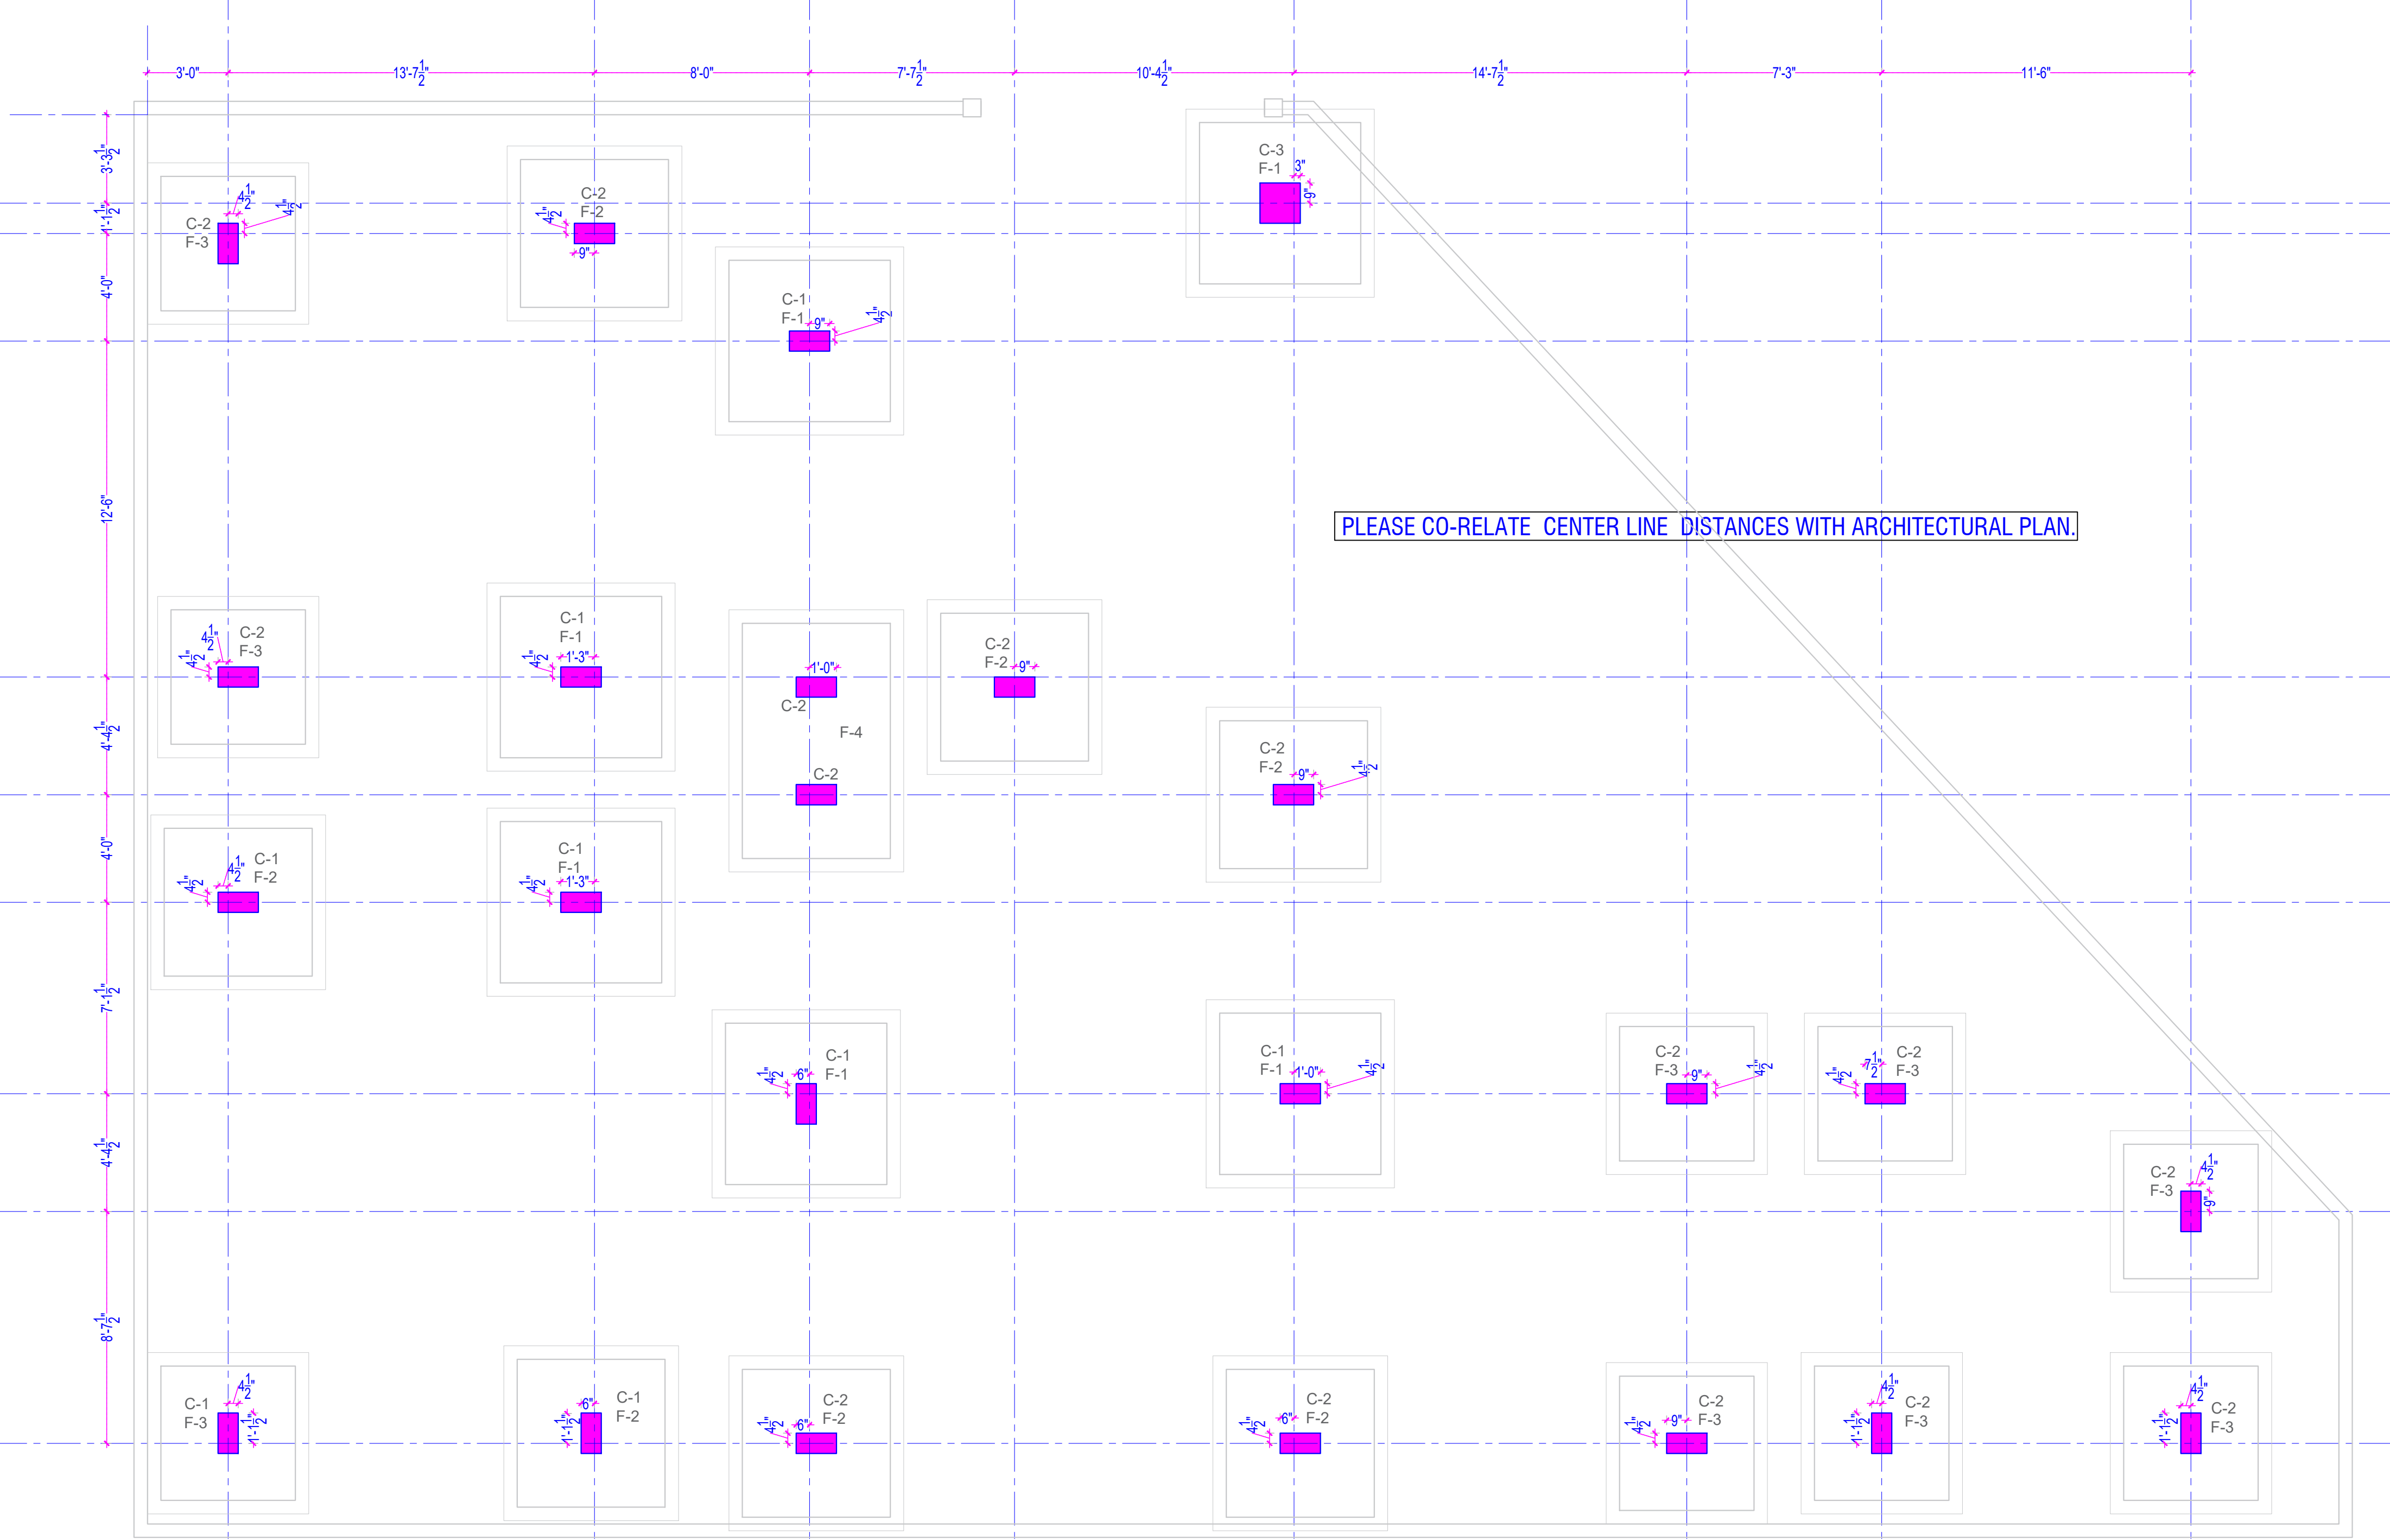

ISSUED TO		ISSUED TO		ISSUED TO		REVISION	DATE	REVISION

FILE LOCATION	

PROJECT:
BHILWARA RESIDENCE
DRAWING TITLE:
COLUMN LAY-OUT PLAN

ARCHITECTS:-
RAVI KUMAR GUPTA CA/83/7739 L-1, KRISHNA MARG, C-8 SCHEME, JAIPUR (302011), RAJASTHAN, PH:91-9799496696, E-mail: sanrachna6665@gmail.com
STRUCTURAL CONS.
SANRACHNA S-41, AMBA BARI, JAIPUR PH:91-9799496696, E-mail: sanrachna6665@gmail.com

CADD DEVELOPED.	DRAWING NO.	DATE:
MAHESH		15/11/2021
SCALE		