


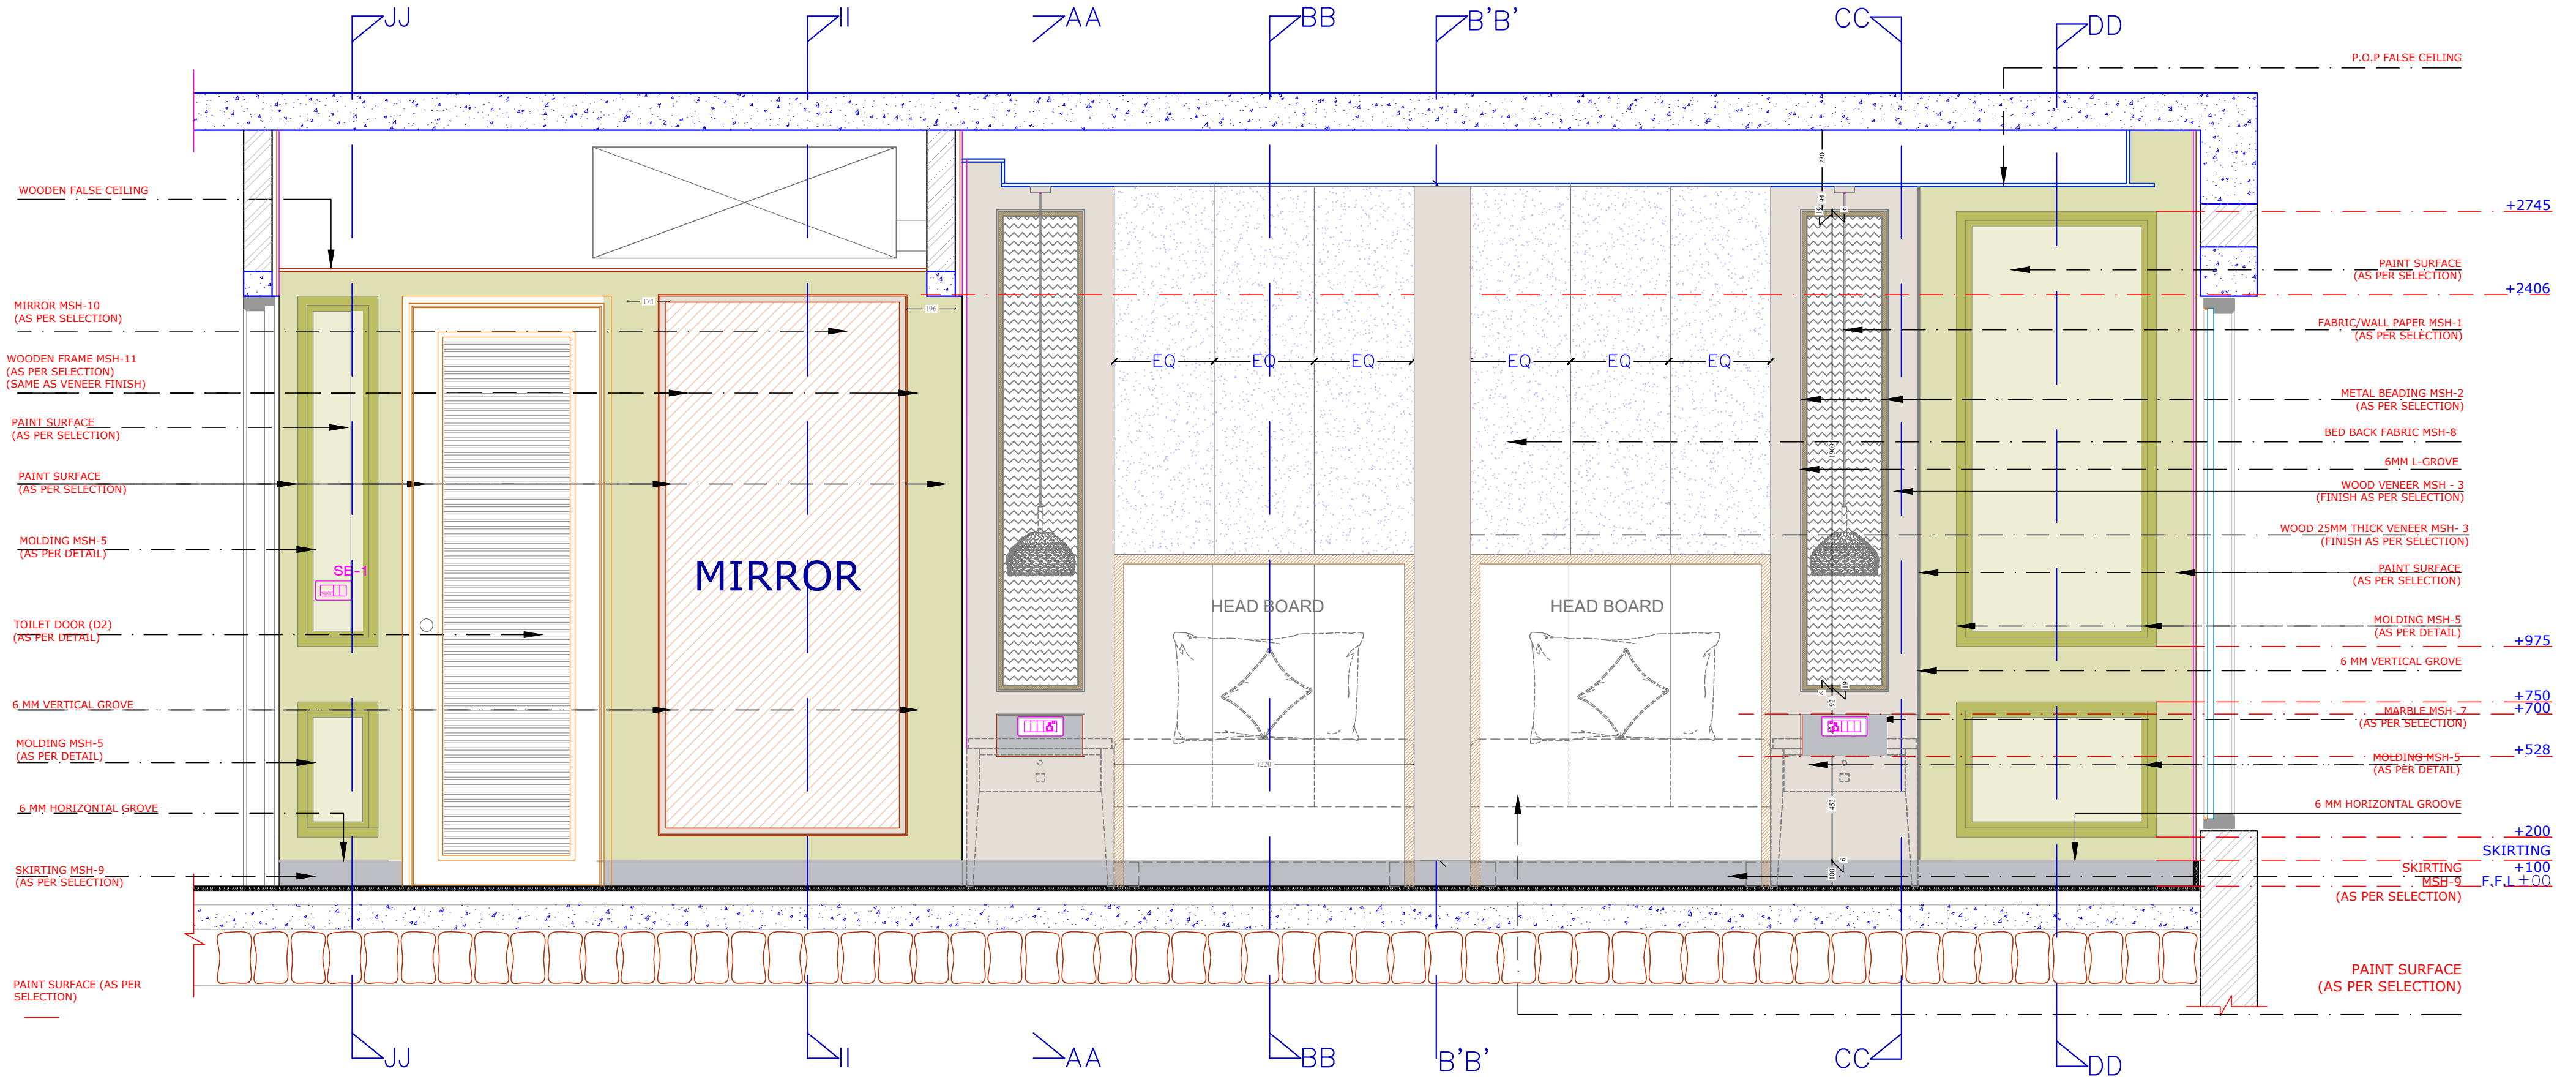

ELEVATION A

ARCHITECT:			
RAVI KUMAR GUPTA			
CA/83/7739			
L-1, KRISHNA MARG, C-SCHEME, JAIPUR (302001), RAJASTHAN, PH.0141-2360835			
© 2020 architect, raviguptaarchitect.com			
PROJECT:			
AMARA SELECTION BY IHCL			
LOCATION:			
JAIPUR			
DRAWING TITLE :			
TWIN ROOM TYPE1 WALL ELEVATION A			
DRAWN BY:	SCALE:	DATE:	NORTH:
RISHABH	N.T.S	02-01-20	
CHECKED BY:			
NEERAV GUPTA	G./TWR/M./W./2		
NOTE:			
ALL DIMENSIONS AND PROPERTIES OF THE STRUCTURE AND MATERIALS, INCLUDING THE FOUNDATION, SHALL BE AS PER THE REQUIREMENTS OF THE CLIENT. THE ARCHITECT IS NOT RESPONSIBLE FOR THE CONSTRUCTION OF THE BUILDING. 