


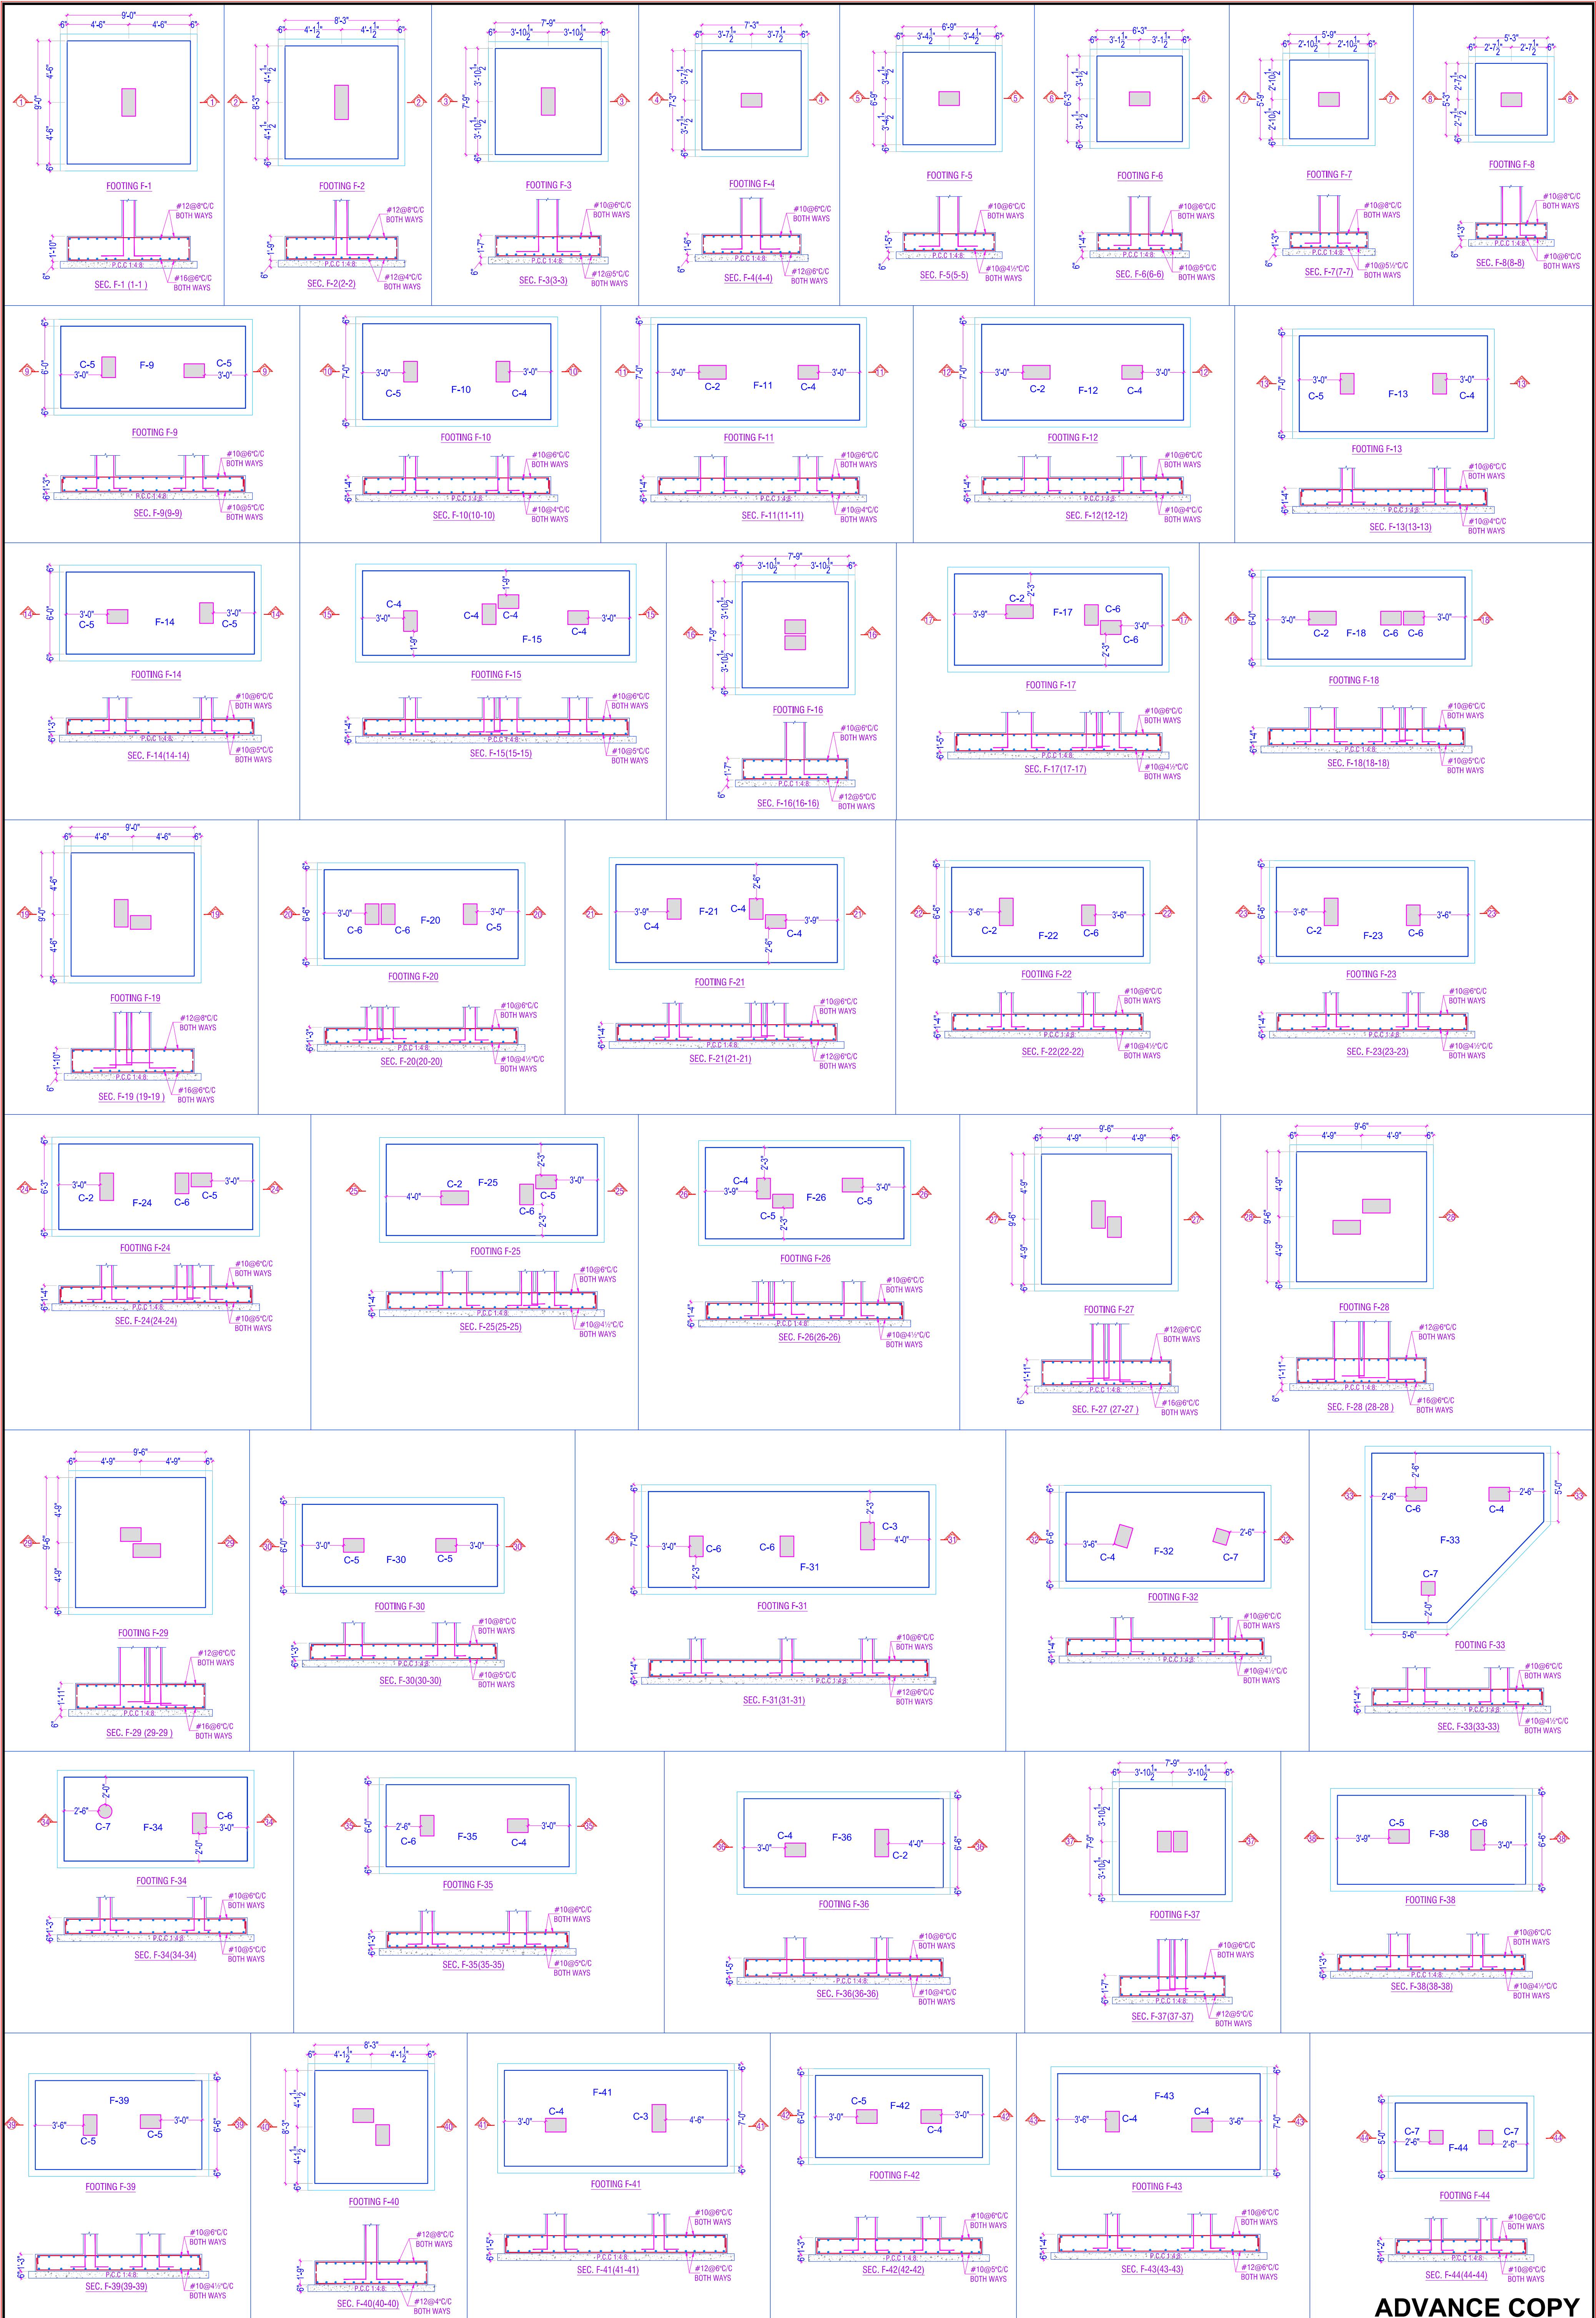

ADVANCE COPY

ISSUED TO		ISSUED TO	REVISION	DATE	REVISION	FILE LOCATION		PROJECT:	ARCHITECTS:	GADD DEVELOPED:	DRAWING NO.	DATE
								BHILWARA RESIDENCE	RAVI KUMAR GUPTA CAWS/1739 L-100, PLOT NO. 10, SECTOR-10, GATEWAY, RAJAPUR, RAJASTHAN-362001 E-mail: rkgupta06@gmail.com	SHIV		23/11/2021
								DRAWING TITLE:	STRUCTURAL CONS.	SCALE		
								FOOTING DETAIL	SANRACHINA S-7 AMBA BARI, RAJAPUR PH-91-8799406696 E-mail: sanrachina6665@gmail.com			