


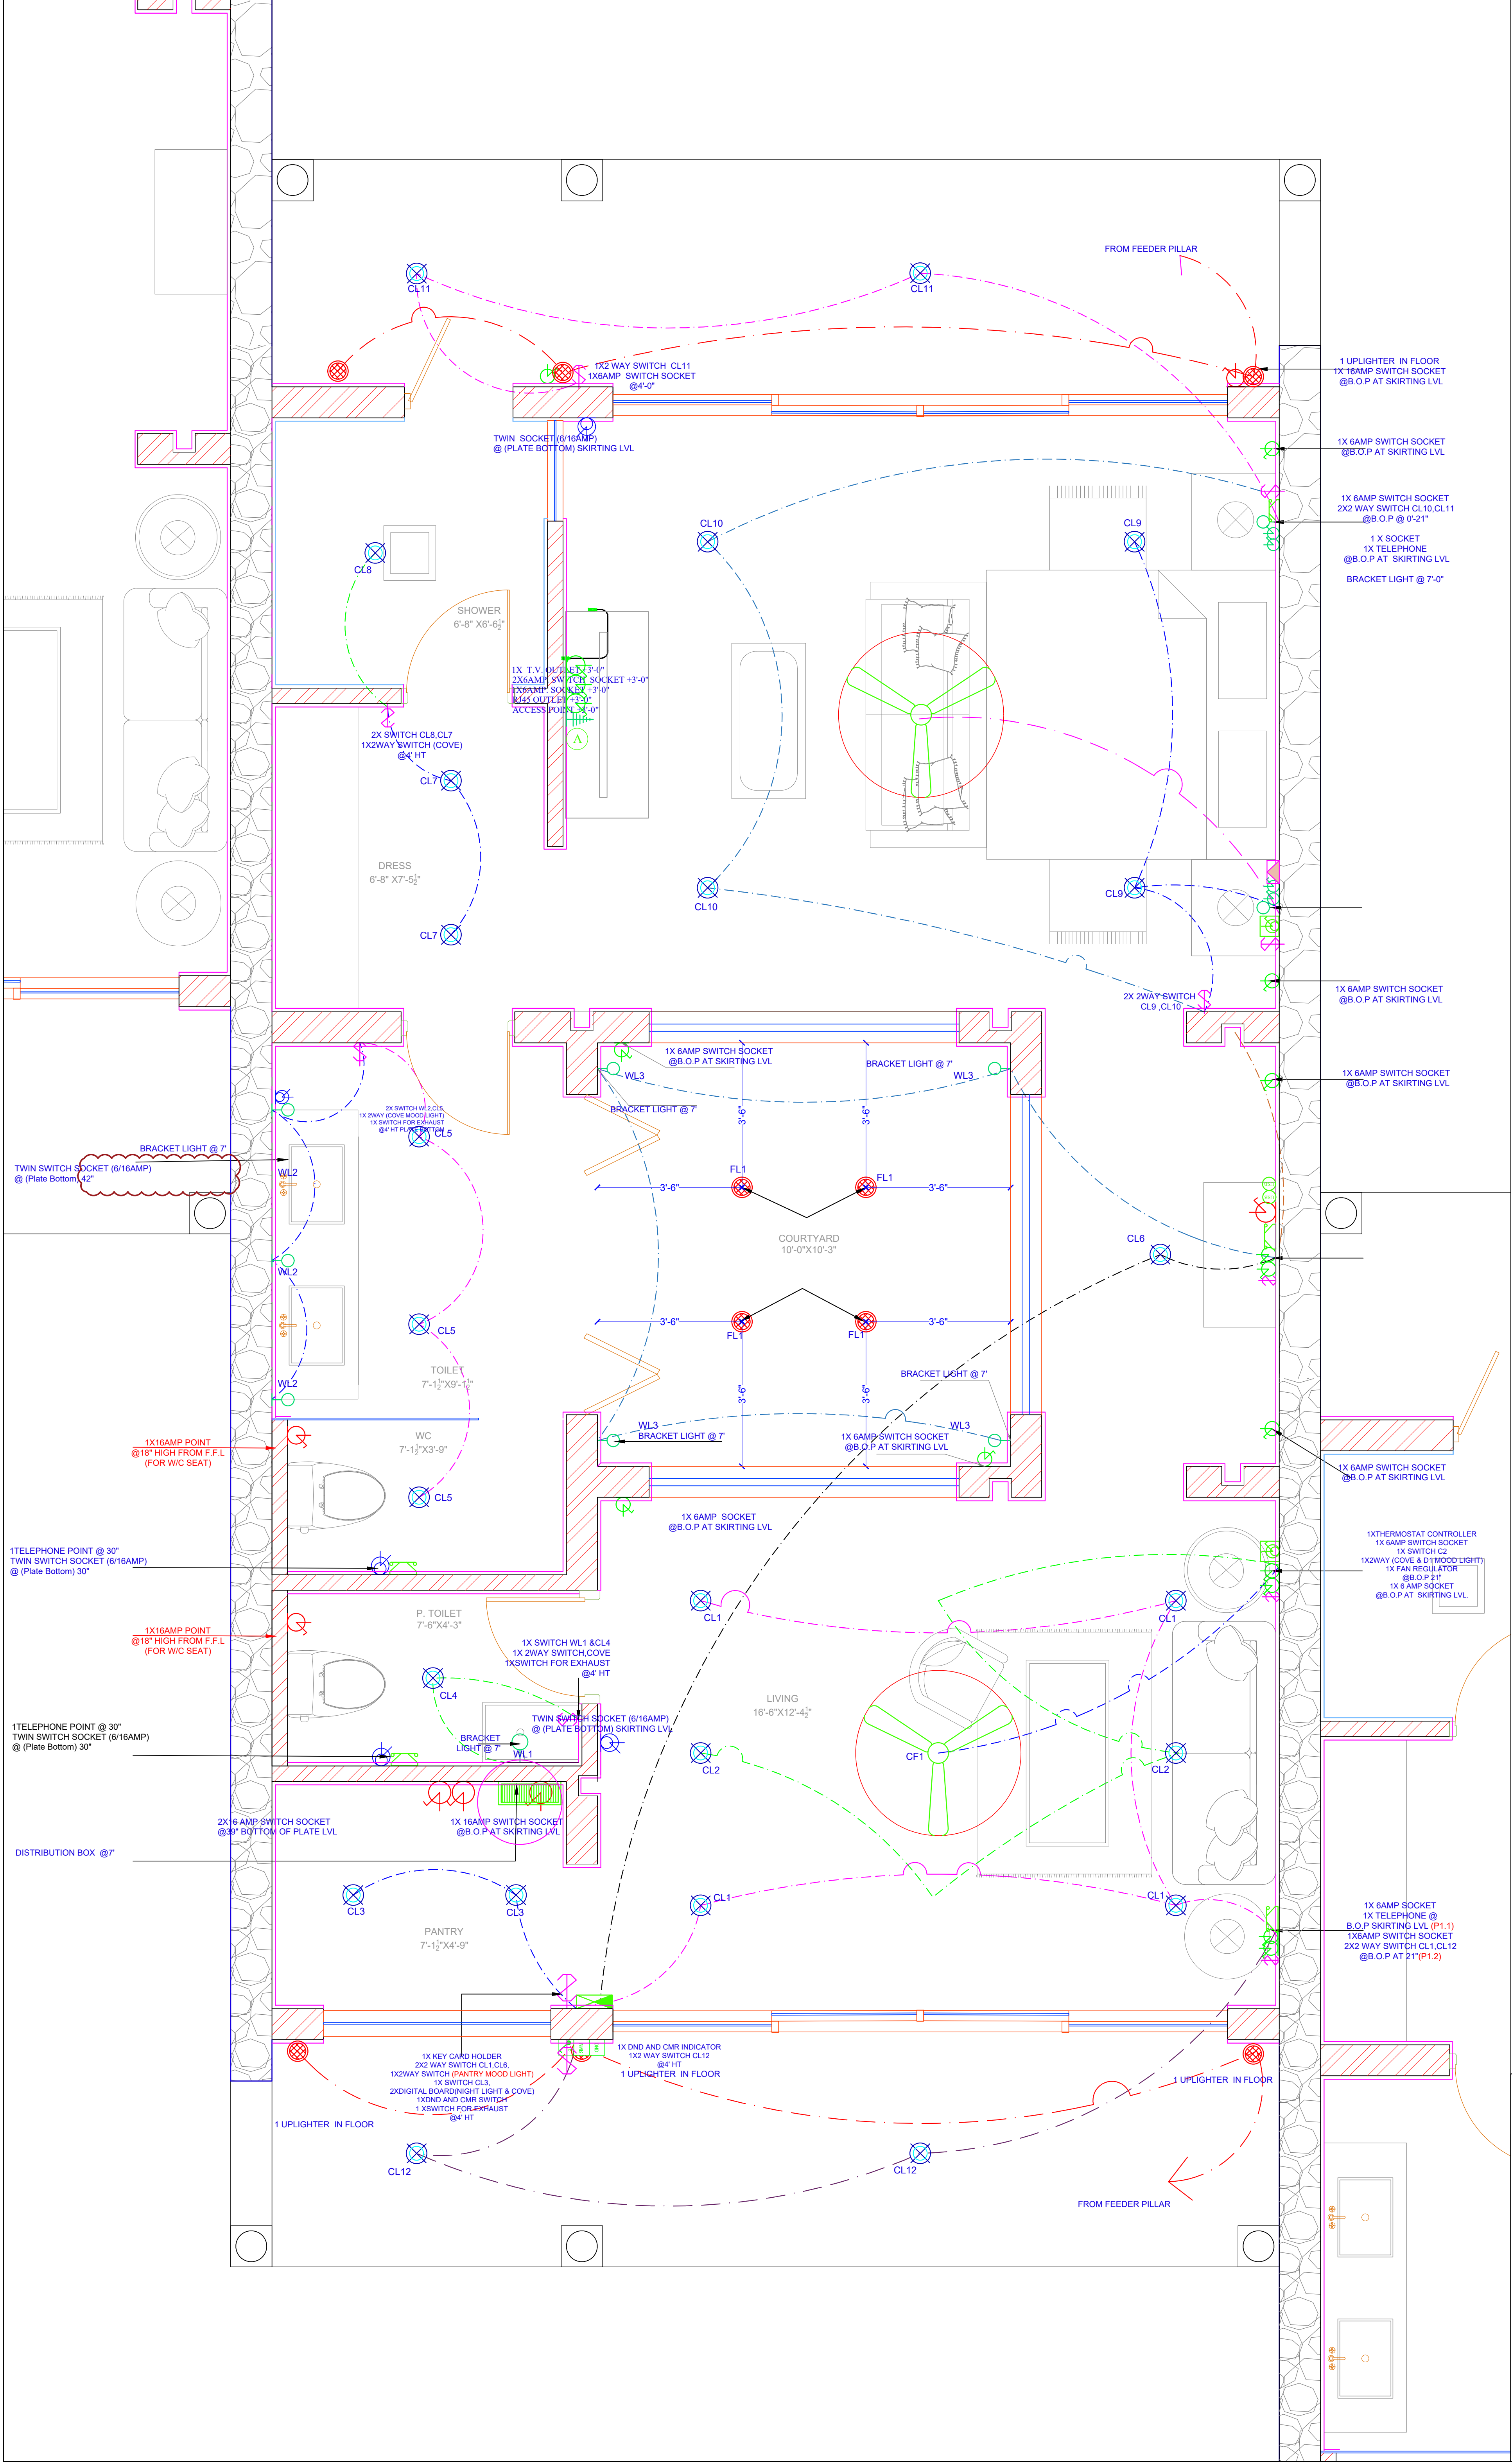

LEGEND - ELECTRICAL

S.NO.	SYMBOL	DESCRIPTION OF ITEM
1		CEILING FAN
2		SWITCH BOARD
3		CEILING LIGHT
4		BRACKET LIGHT
5		SWITCH SOCKET 6A
6		TWIN SOCKET 6/16AMP
7		ANTENNA
8		TELEPHONE
9		UP LIGHTER
10		THERMOSTAT CONTROLLER
11		DISTRIBUTION BOX
12		ACCESS POINT(wifi)
13		HDMI POINT
14		DND/MR

ARCHITECT:
NEERAV GUPTA
CA/2009/44766
L-1, KRISHNA MARG, C- SCHEME,
JAIPUR (302001), RAJASTHAN.
PH.0141-2360825 E-Mail-ravigupta_15@yahoo.com

PROJECT:
CLARKS FARMHOUSE

DRAWING TITLE:
CLUSTER ROOM WIRE DIAGRAM 2

DRAWN BY: DEEPIKA	SCALE: NTS	DATE: 12-7-19
CHECKED BY: NEERAV	NORTH: —	DRAWING NO.: —

NOTES:
THE COPYRIGHT AND PROPERTY OF THIS DESIGN AND DRAWING BELONGS TO **RAVI KUMAR GUPTA**. IT MUST NOT BE COPIED OR REPRODUCED IN ANY MANNER WITHOUT THEIR WRITTEN CONSENT. A LEGAL ACTION AS PER LAW MAY BE INITIATED AGAINST THE OFFENDER.