


FURNITURE LAYOUT

S.NO.	DESCRIPTION OF ITME	WIDTH	LENGTH	HEIGHT	NUMBER
1	BED	6'	6'-6"	18"	1
2	SIDE TABLE	2'	2'	18"	2
3	BED FRONT	4'-6"	1'-3"	18"	1
4	EASY CHAIR	2'	2'-6"	18"	2
5	STUDY TABLE	4'	2'	30"	1
6	STUDY CHAIR	1'-10"	2'	18"	1
7	LUGGAGE RACK	4'	2'	18"	1
8	DRESS	5'	2'	8'	1
9	PUFFY	1'-6"	1'-6"	18"	2
10	DINNING TABLE	D-3'-9"	-	30"	2
11	DINNING CHAIR	1'-10"	2'	18"	4
12	SEATING CHAIR	1'-10"	2'	18"	4
13	CENTER TABLE	4'-4"	4'-4"	12"	1
14	RELAXING CHAIR	2'-0"	5'-6"	18"	2

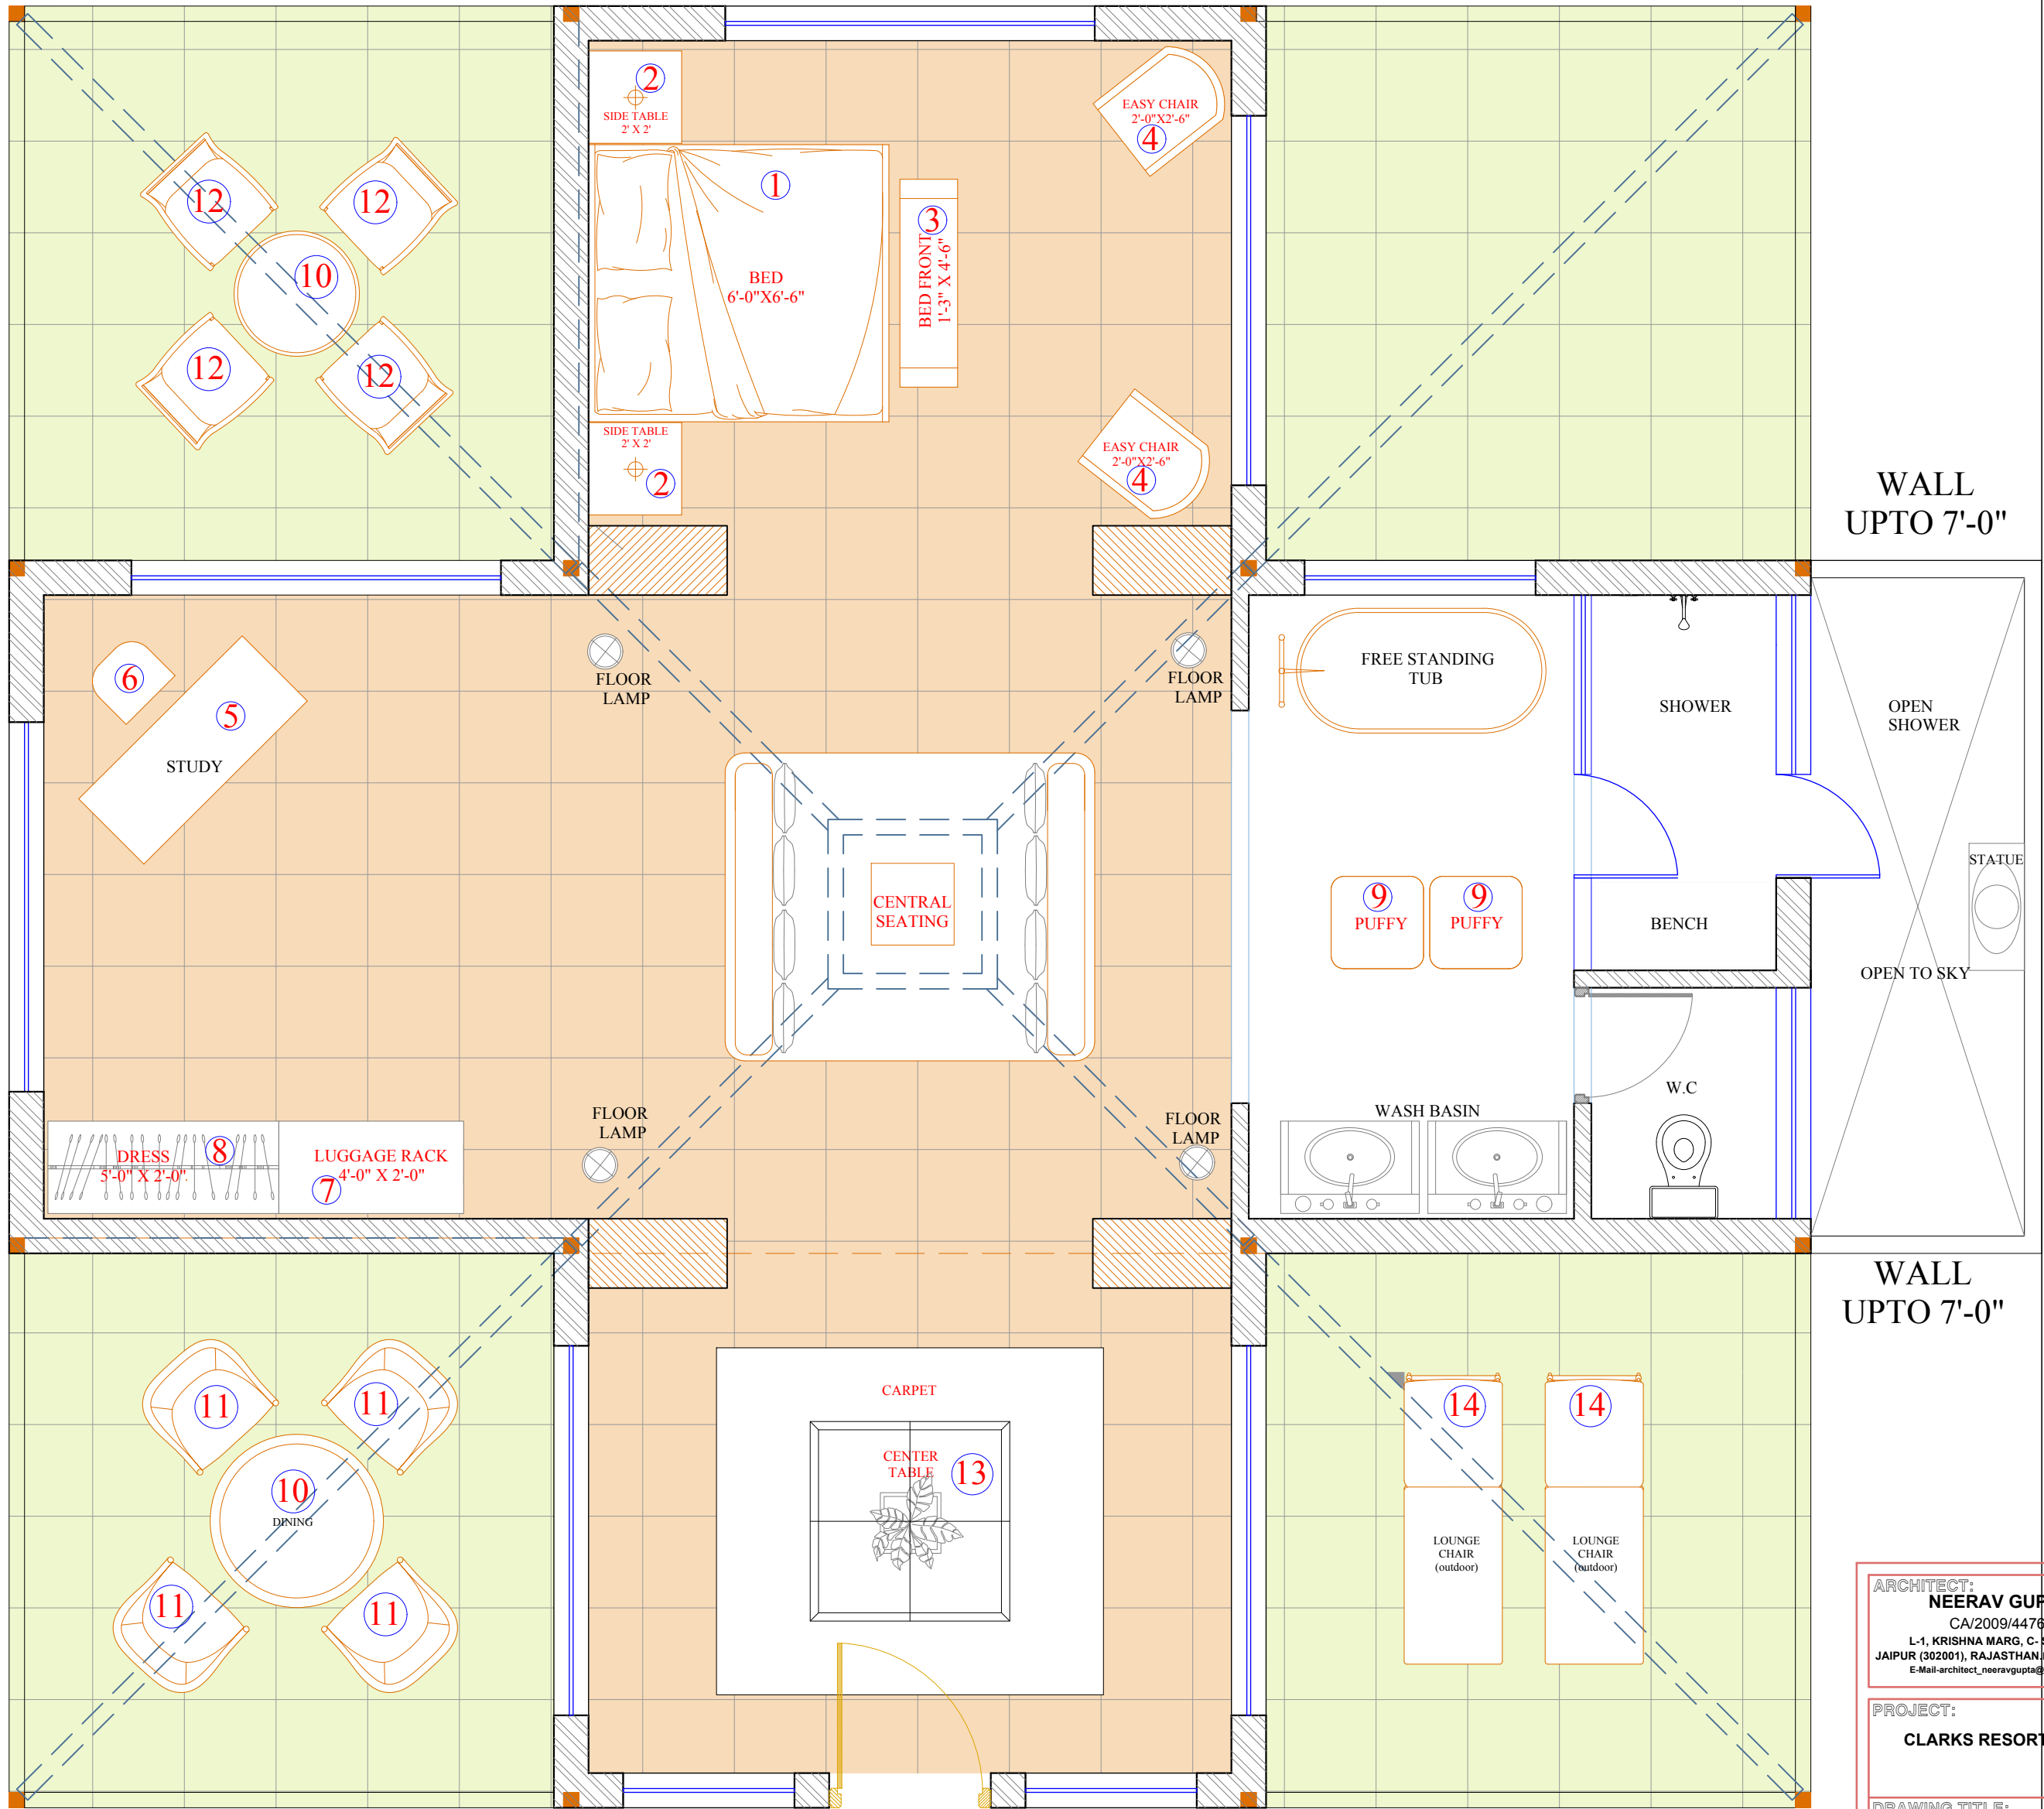

ARCHITECT:
NEERAV GUPTA
CA/2009/44786
L-1, KRISHNA MARG, C-SCHEME,
JAIPUR (302001), RAJASTHAN/PH.0141-2388825
E-Mail-architect_neeravgupta@yahoo.com

PROJECT:
CLARKS RESORT JAWAI

DRAWING TITLE:
FURNITURE LAYOUT

DRAWN BY:	SCALE:	DATE:
DEEPIKA	N.T.S	11-05-2019
CHECKED BY:	DRAWING NO.:	
NEERAV GUPTA	CRJ/AR/08	

NOTES:
THE COPYRIGHT AND PROPERTY OF THIS DESIGN AND DRAWING
BELONGS TO **RAVY KUMAR GUPTA**. IT MUST NOT BE COPIED OR
REPRODUCED IN ANY MANNER WITHOUT THEIR WRITTEN
CONSENT. A LEGAL ACTION AS PER LAW MAY BE INITIATED
AGAINST THE OFFENDER.