


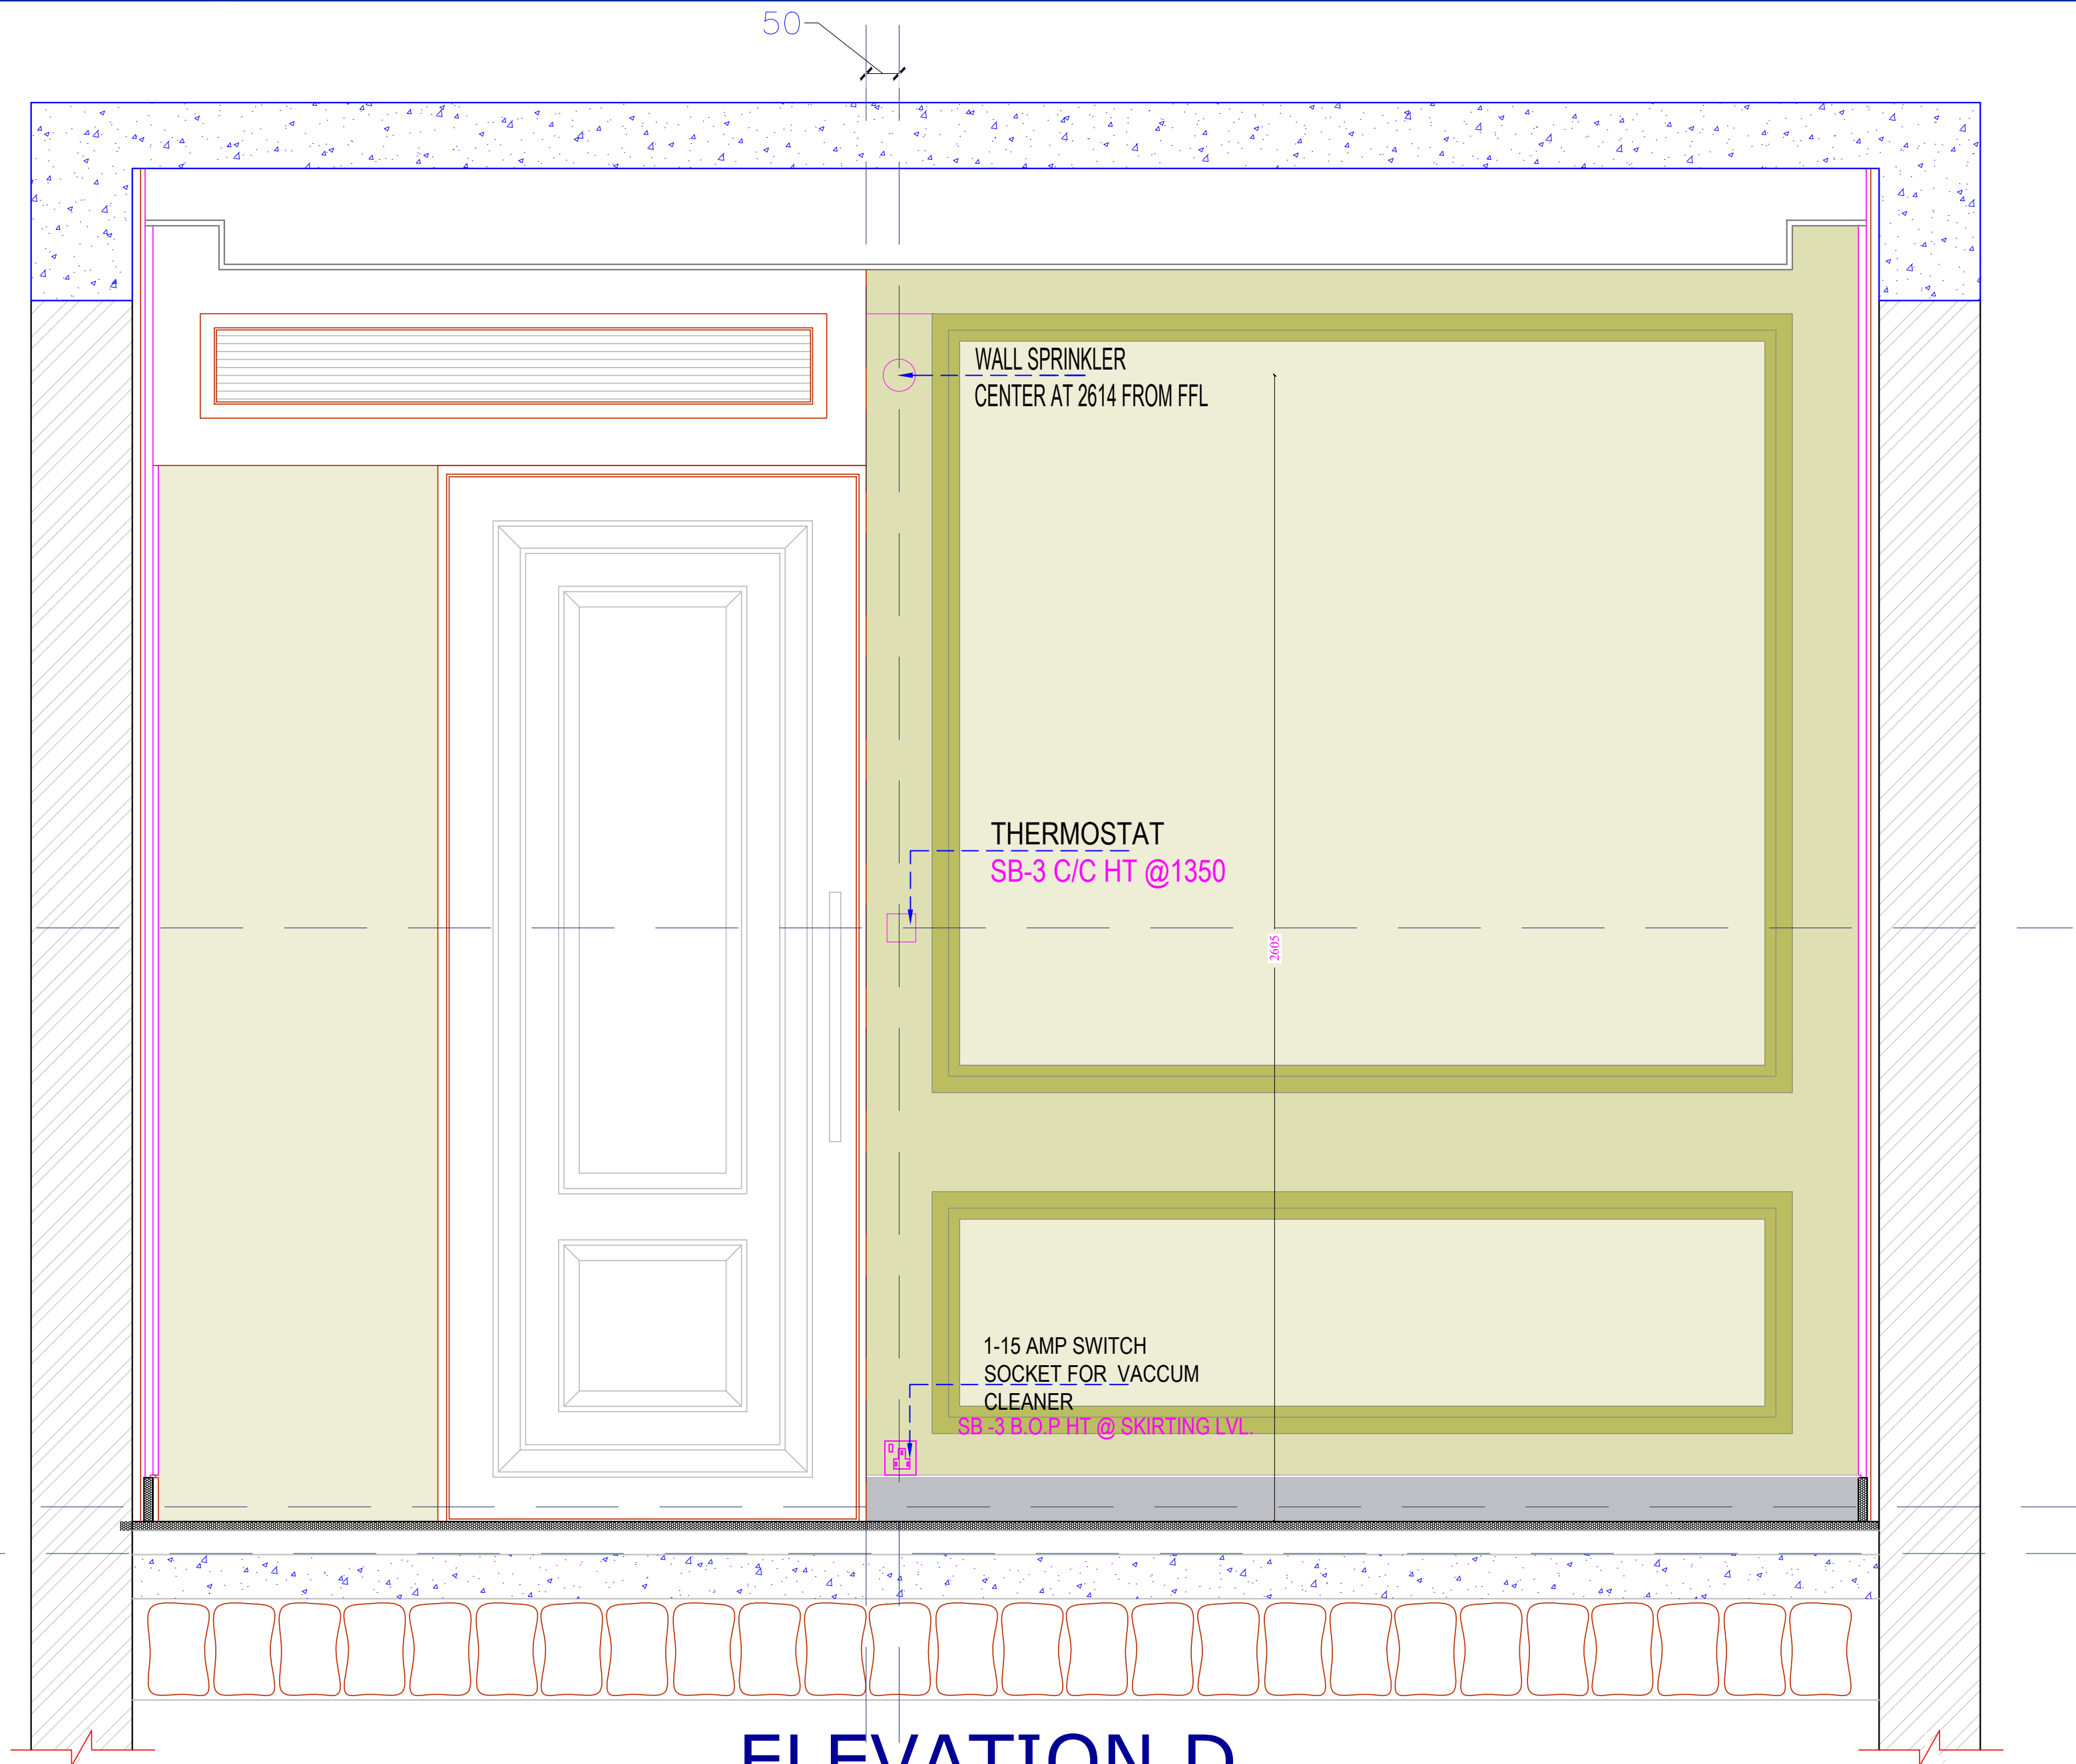

ARCHITECT:			
RAVI KUMAR GUPTA			
CA/83/7739			
L-1, KRISHNA MARG, C-SCHEME, JAIPUR (302001), RAJASTHAN, PH.0141-2360835			
© 2001 architect, ravigupta@gmail.com			
PROJECT:			
AMARA SELECTION BY IHCL			
LOCATION:			
JAIPUR			
DRAWING TITLE :			
KING ROOM TYPE 1 WALL ELEVATION DD (ELECTRICAL)			
DRAWN BY:	SCALE:	DATE:	NORTH:
DEEPIKA	N.T.S	02-01-20	
CHECKED BY:			
NEERAV GUPTA	G/R/M/E/L		
NOTE: ALL DIMENSIONS ARE IN METERS AND ALL DIMENSIONS ARE TO FACE UNLESS SPECIFIED OTHERWISE. DIMENSIONS TO FACE UNLESS SPECIFIED OTHERWISE. DIMENSIONS TO FACE UNLESS SPECIFIED OTHERWISE.			