



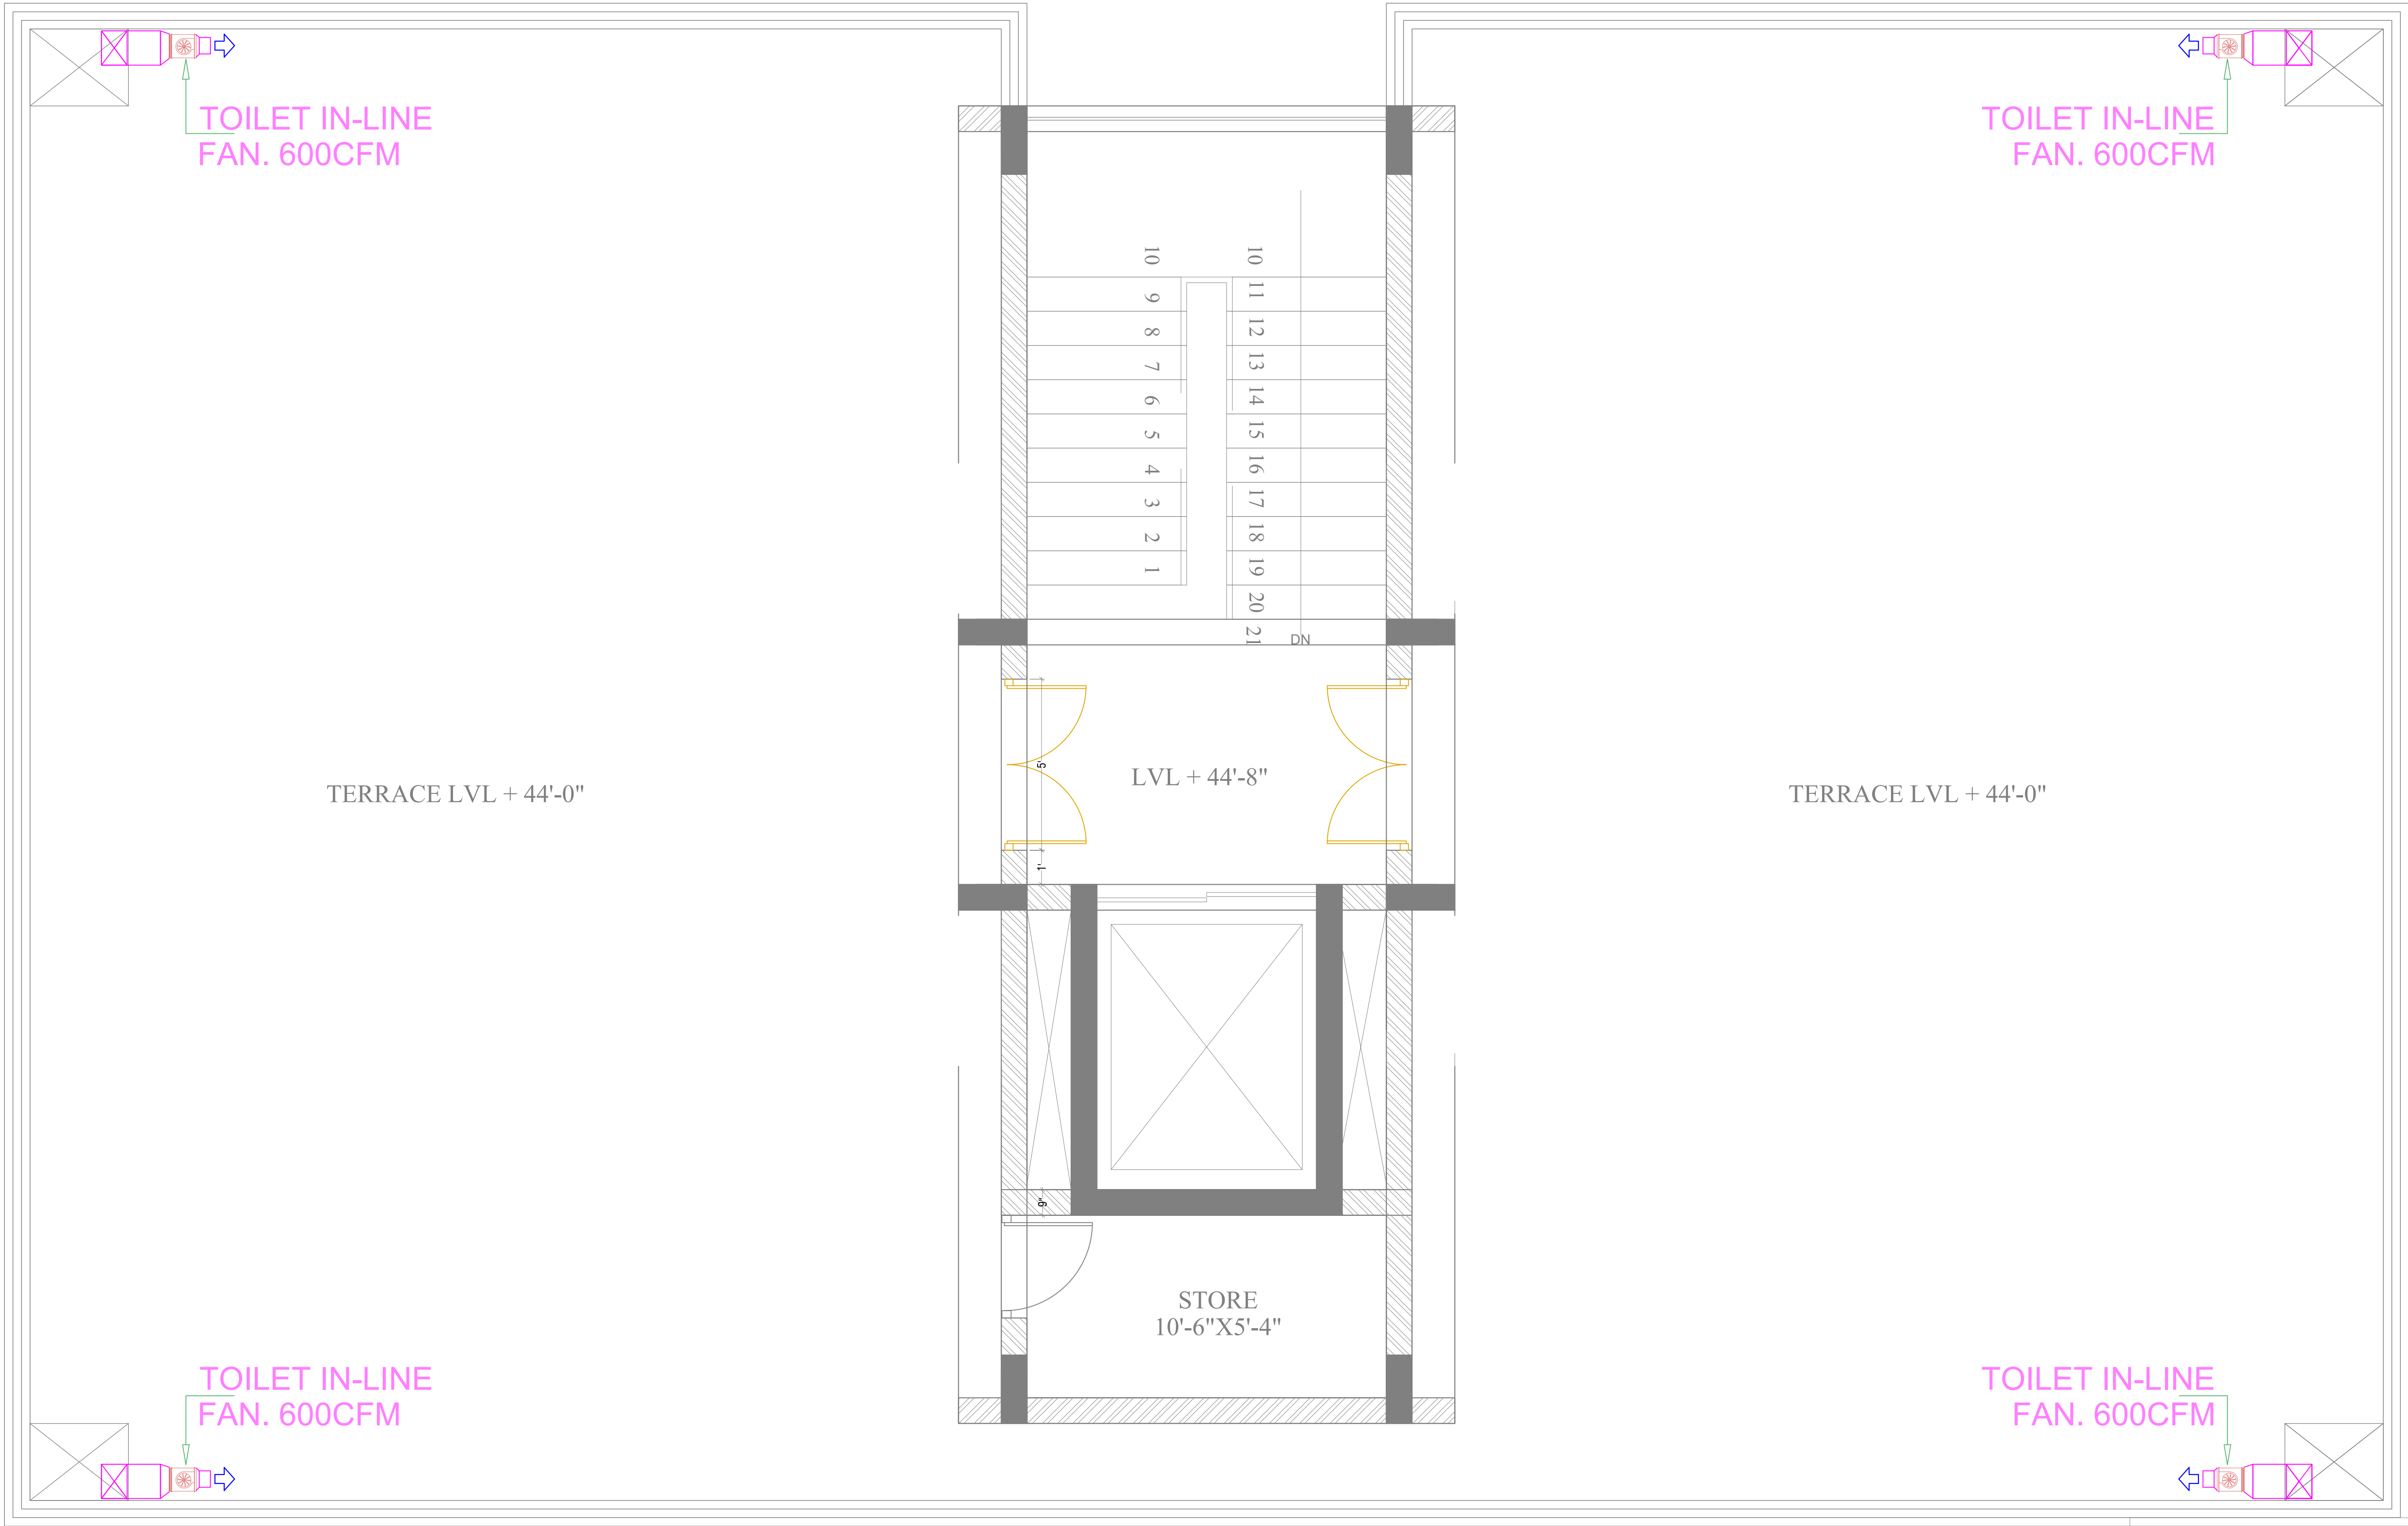

LEGEND		
S.NO.	SYMBOL	DESCRIPTION OF ITEM
1		EXHAUST AIR DUCT
2		FRESH AIR DUCT
3		TOILET EX.AIR DIFFUSER
4		IN-LINE FAN
5		EXHAUST FAN

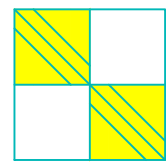

SAN ENGINEERS & CONSULTANTS
G-2, 1055, CHITRAKOOT SCHEME, NEAR PRATAP STADIUM,
OPPPOSITE TAGORE FOUNDATION SCHOOL, VAISHALI NAGAR,
PATNA-800 014
E mail- info@sancpl.com

PROJECT NO-42
DRAWING NO-
NGHC/HVAC/04
REVISION NO:
16.01.2019

SCALE: N.T.S.

TERRACE FLOOR EXHAUST LAYOUT

ARCHITECTS

NEERAV GUPTA
L-1, KRISHNA MARG, C- SCHEME,
JAIPUR (302001), RAJASTHAN.
PH.0141-2360825
E-Mail- architect_neeravgupta@yahoo.com

**HOTEL CLARKS,
JAIPUR**