


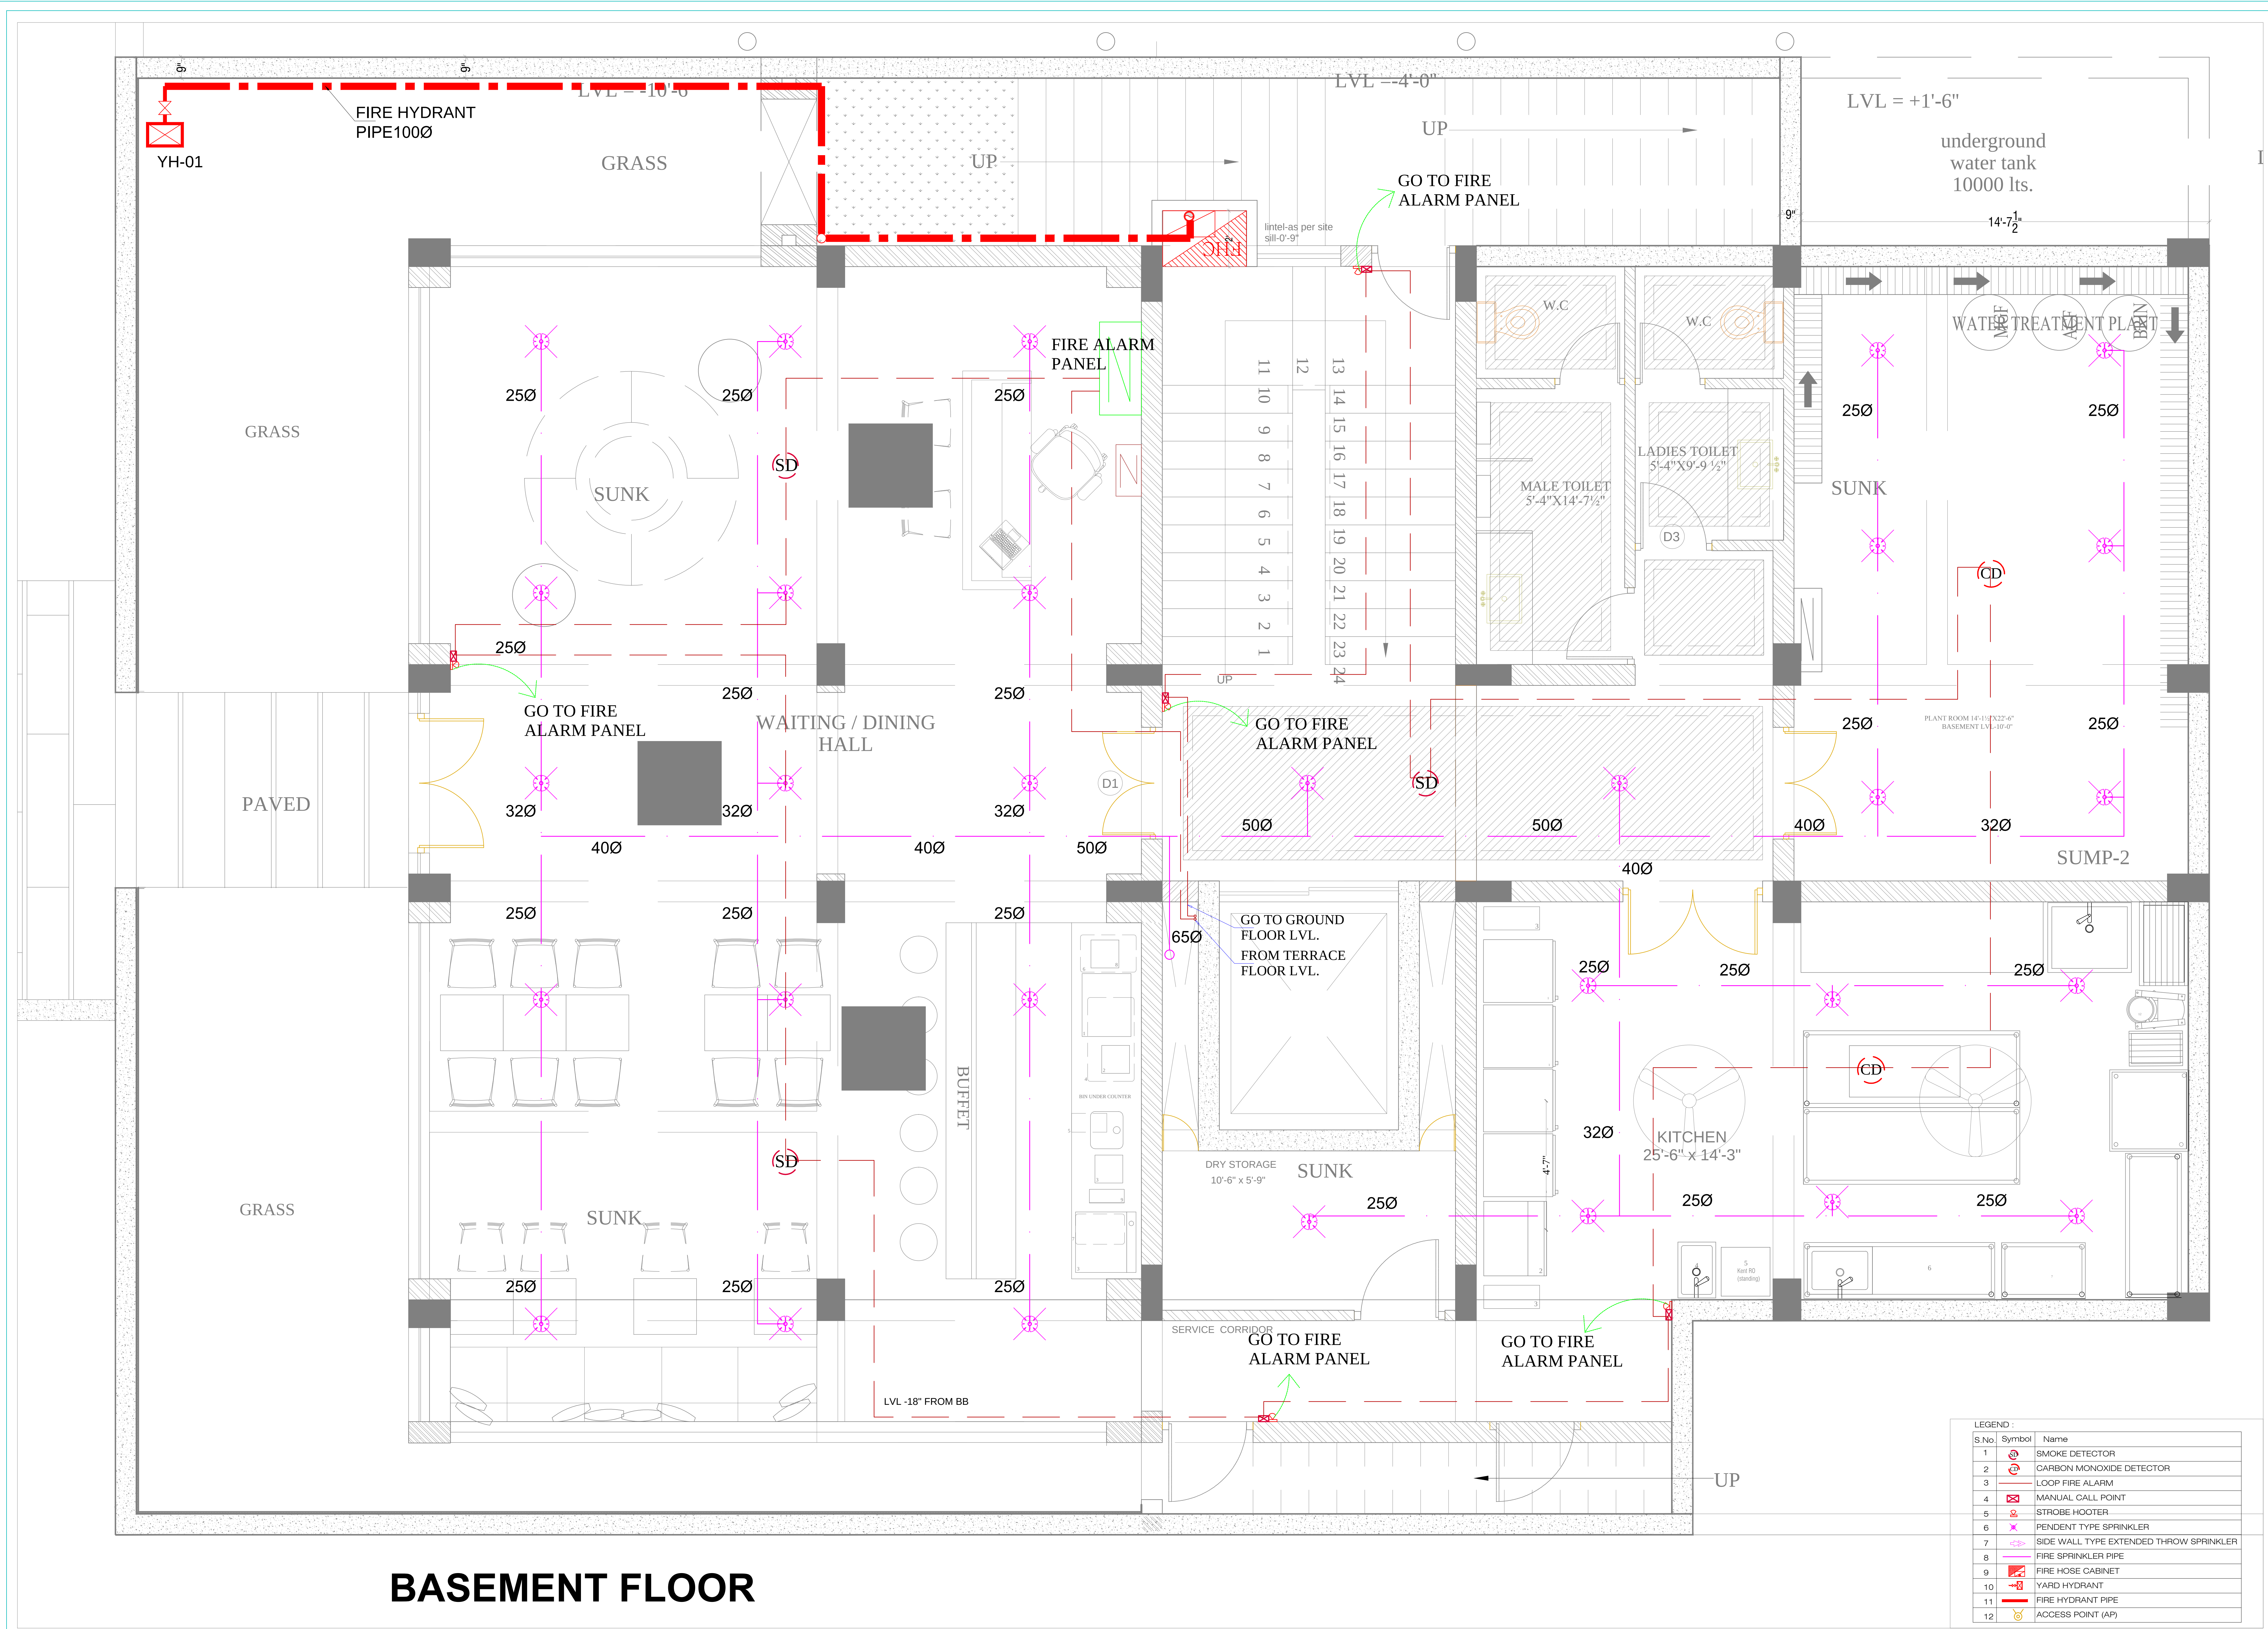

**BASEMENT FLOOR**

| S.No. | Symbol | Name                                    |
|-------|--------|-----------------------------------------|
| 1     |        | SMOKE DETECTOR                          |
| 2     |        | CARBON MONOXIDE DETECTOR                |
| 3     |        | LOOP FIRE ALARM                         |
| 4     |        | MANUAL CALL POINT                       |
| 5     |        | STROBE HOOTER                           |
| 6     |        | PENDENT TYPE SPRINKLER                  |
| 7     |        | SIDE WALL TYPE EXTENDED THROW SPRINKLER |
| 8     |        | FIRE SPRINKLER PIPE                     |
| 9     |        | FIRE HOSE CABINET                       |
| 10    |        | YARD HYDRANT                            |
| 11    |        | FIRE HYDRANT PIPE                       |
| 12    |        | ACCESS POINT (AP)                       |

ARCHITECTS

**NEERAV GUPTA**  
L-1, KRISHNA MARG, C- SCHEME,  
JAIPUR (302001), RAJASTHAN.  
PH.0141-2360825  
E-Mail- architect\_neeravgupta@yahoo.com

PROJECT NO-42

DRAWING NO: NGHCLFFFA/02

REVISION NO:

10.04.2019

SCALE: N.T.S.

**BASEMENT FIRE FIGHTING,  
FIRE ALARM LOCATION  
LAYOUT**

**HOTEL CLARKS,  
JAIPUR**

**SAN ENGINEERS & CONSULTANTS**  
G-2, JUS CHITRAKOOT SCHEME, NEAR PRATAP STADIUM,  
VAISHALI NAGAR, JAIPUR  
+91-141-402831  
E-mail: saneypl@gmail.com