


LEFT SIDE ELEVATION

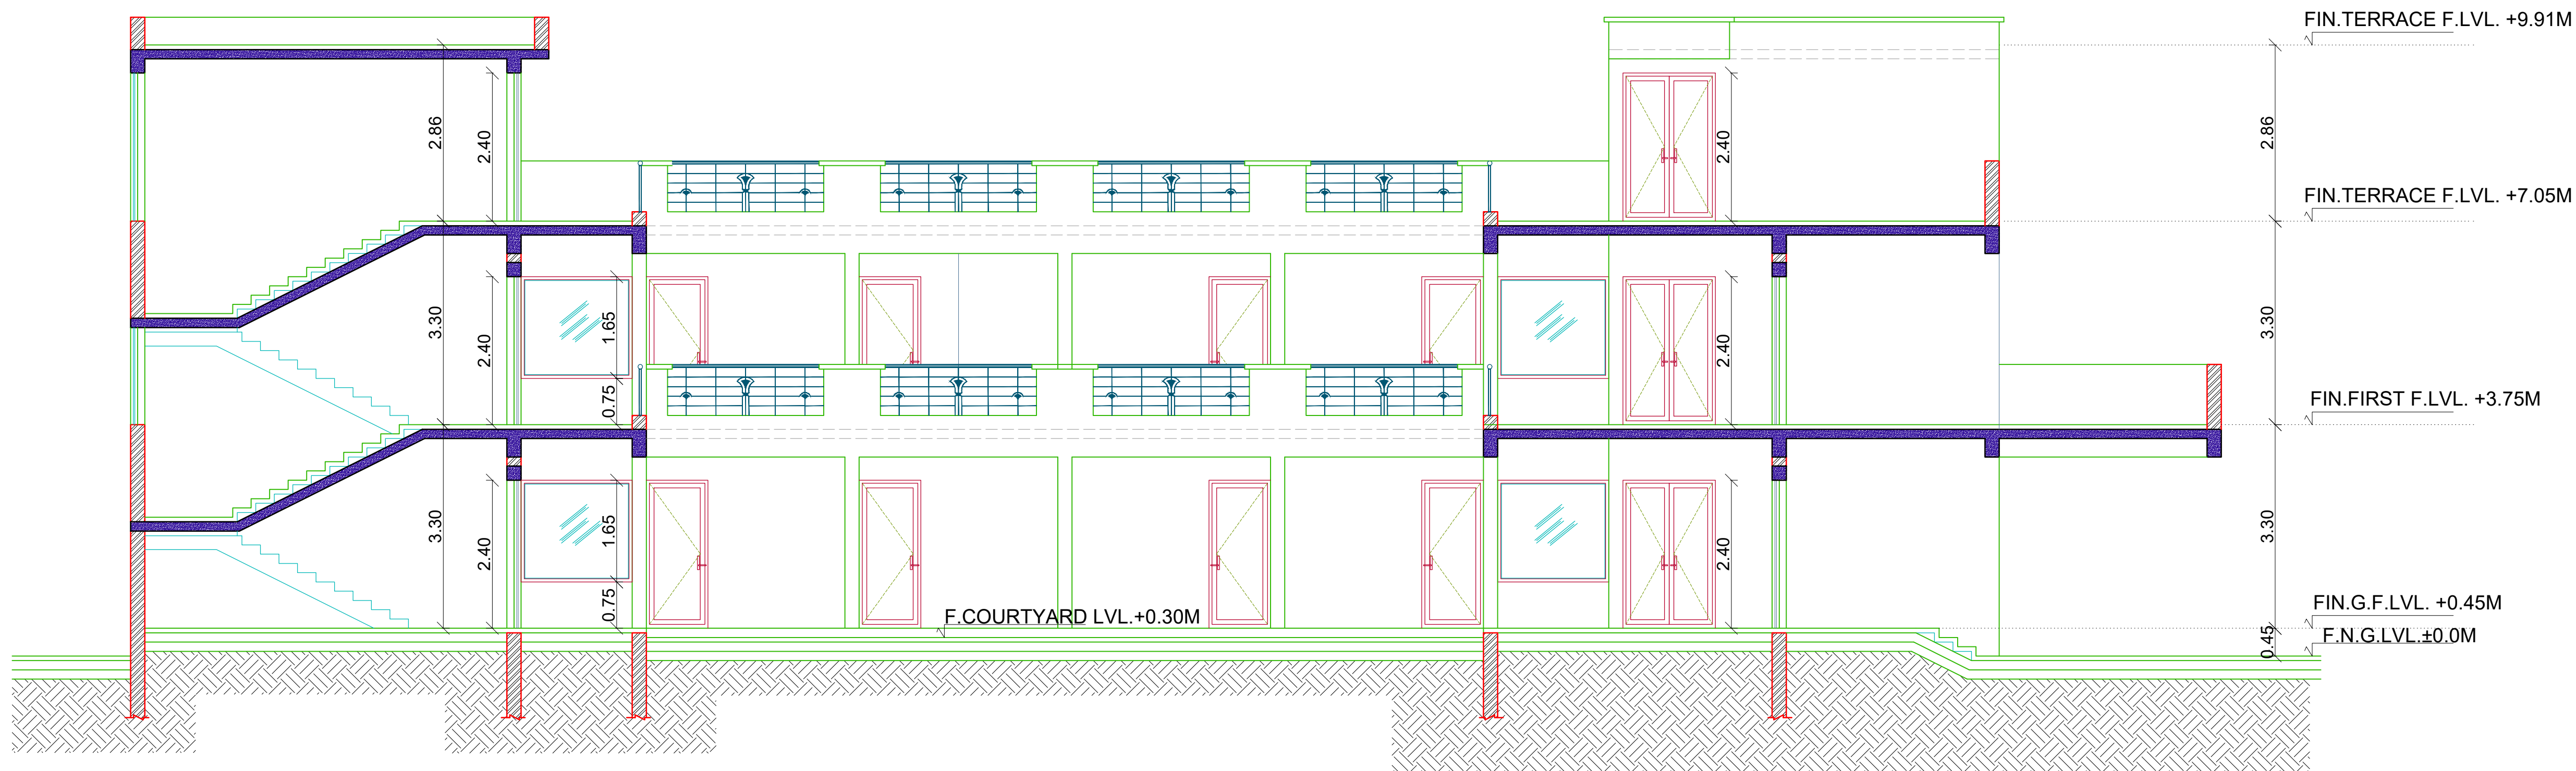

SECTION X-X

DRAWING NO.:

DRAWING TITLE:

**SECURITY & OTHER STAFF
HOUSING
(conceptual)
ELEVATION & SECTION**

NOTES:

* PLEASE DO NOT SCALE ANY DRAWING, ONLY WRITTEN DIMENSIONS ARE TO BE FOLLOWED.
* THE COPYRIGHT AND PROPERTY OF THIS DESIGN AND DRAWING BELONGS TO
RAVI KUMAR GUPTA, IT MUST NOT BE COPIED OR REPRODUCED IN ANY MANNER WITHOUT THEIR
WRITTEN CONSENT. A LEGAL ACTION AS PER LAW MAY BE INITIATED AGAINST THE OFFENDER.
* ALL SETTINGS OUT COLUMNS, WALLS, DIMENSION AND LEVELS, SHALL BE READ IN CONDUCTION
* WITH STRUCTURAL AND M&E DRAWINGS.
* FOR ALL OPENINGS, CUTOUTS, DROPS, SUMP, PITS, PLEASE REFER CONSULTANTS
DRAWINGS TO BE CONFIRMED BY ARCHITECTS/ ENGINEER INCHARGE
* ALL DIMENSIONS ARE IN M OR SPECIFIED OTHERWISE

KEY PLAN

REVISION

S.NO.	REVISION NO.	DATE

PROJECT:

**RESORT AT JUNAGADH
GUJARAT,INDIA**

ARCHITECT:

RAVI KUMAR GUPTA
CA/83/7739
L-1, KRISHNA MARG, C- SCHEME,
JAIPUR (302001), RAJASTHAN.
PH.0141-2360825 E-Mail-ravigupta_15@yahoo.com

STRUCTURE :

M.E.P CONSULTANT :

LANDSCAPE

DRAWN BY:

**UMESH
KUMAWAT**

CHECKED BY:

**RAVI K.
GUPTA**

SCALE:

NTS

DATE:
22/04/2021

NORTH :