
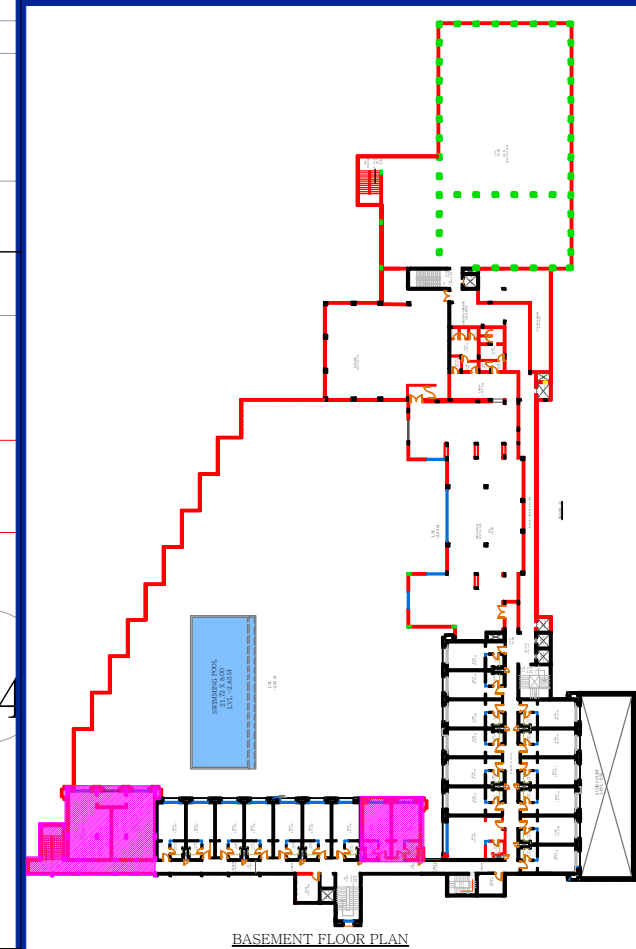


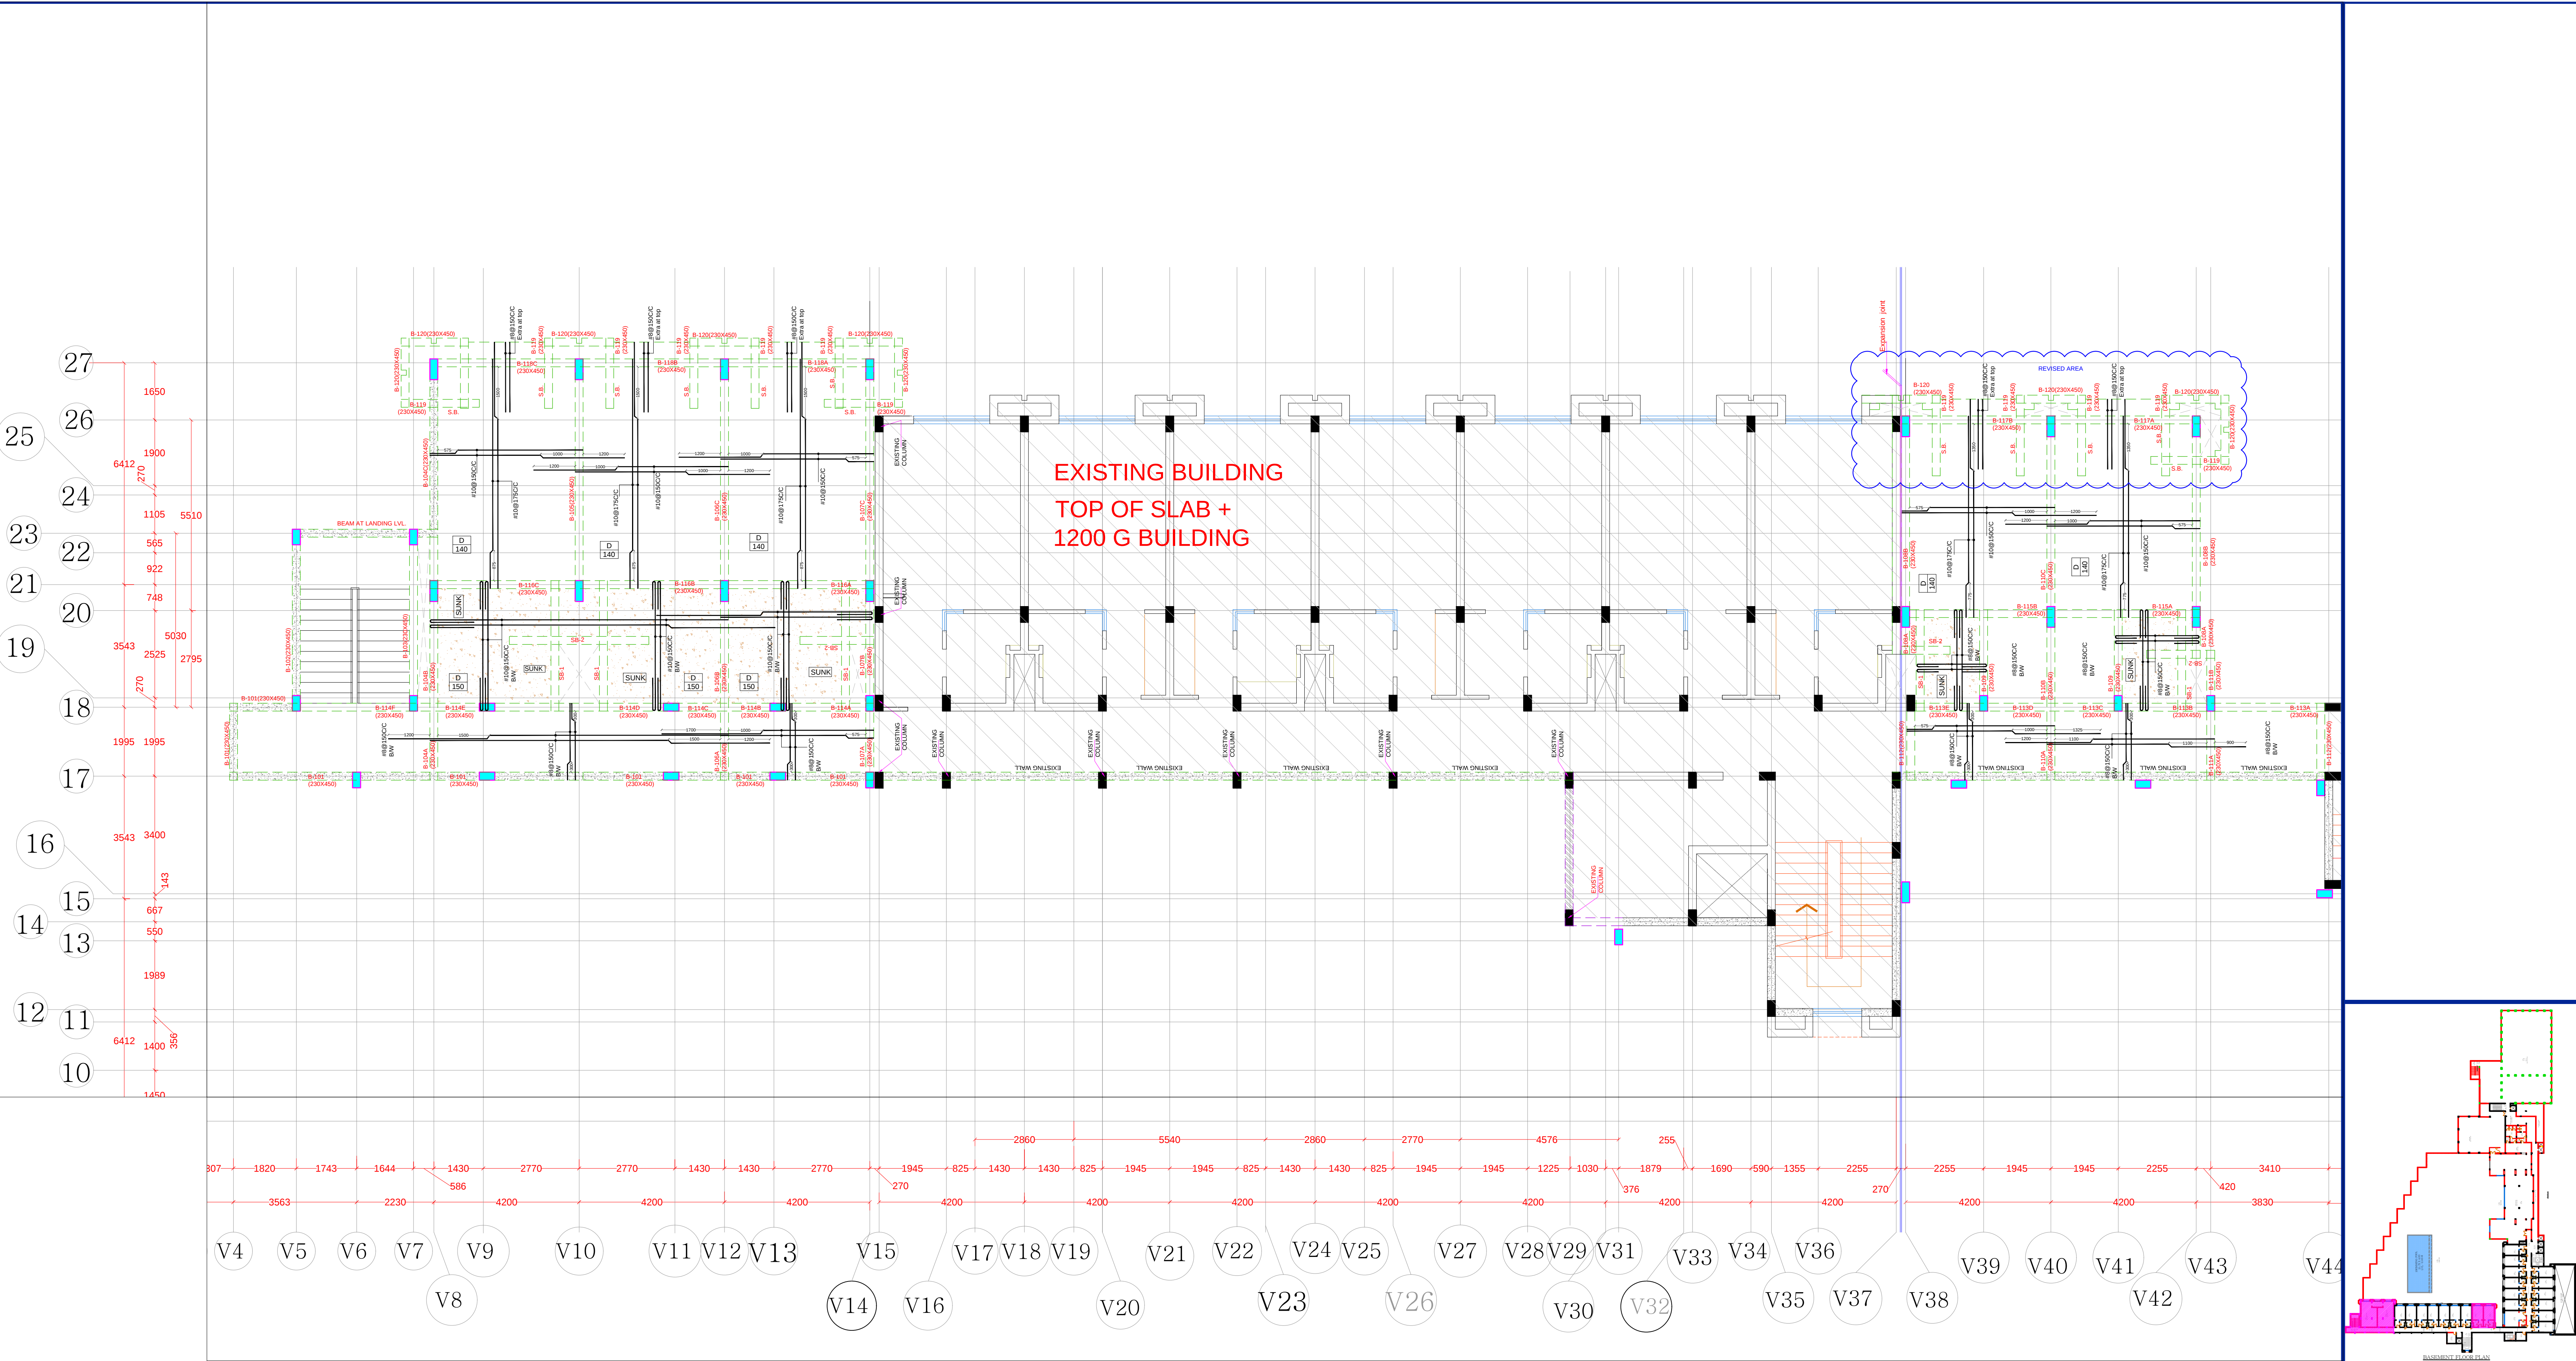

ARCHITECT:
RAVI KUMAR GUPTA
CA/RS/7739
L-1, KRISHNA MARG, C- SCHEME,
JAIPUR (302001), RAJASTHAN, PH.0141-2360825
E-Mail: architect_raavikgupta@yahoo.com

PROJECT:
RESORTS OF MAKERS
CHAMBER

LOCATION:
JAIPUR

DRAWING TITLE :
**BASEMENT FLOOR
SHUTTERING PLAN**

DRAWN BY: JITENDRA SINGH	SCALE: N.T.S	DATE: 1-3-19	NORTH:
CHECKED BY: NEERAV	DRAWING NO. AM/BF/ST/8/R2		

NOTE:
THE COPYRIGHT AND PROPERTY OF THIS DESIGN AND DRAWING BELONGS TO:
RAVI KUMAR GUPTA. IT MUST NOT BE COPIED OR REPRODUCED IN ANY MANNER
WITHOUT THEIR WRITTEN CONSENT. A LEGAL ACTION AS PER LAW MAY BE
INITIATED AGAINST THE OFFENDER.