


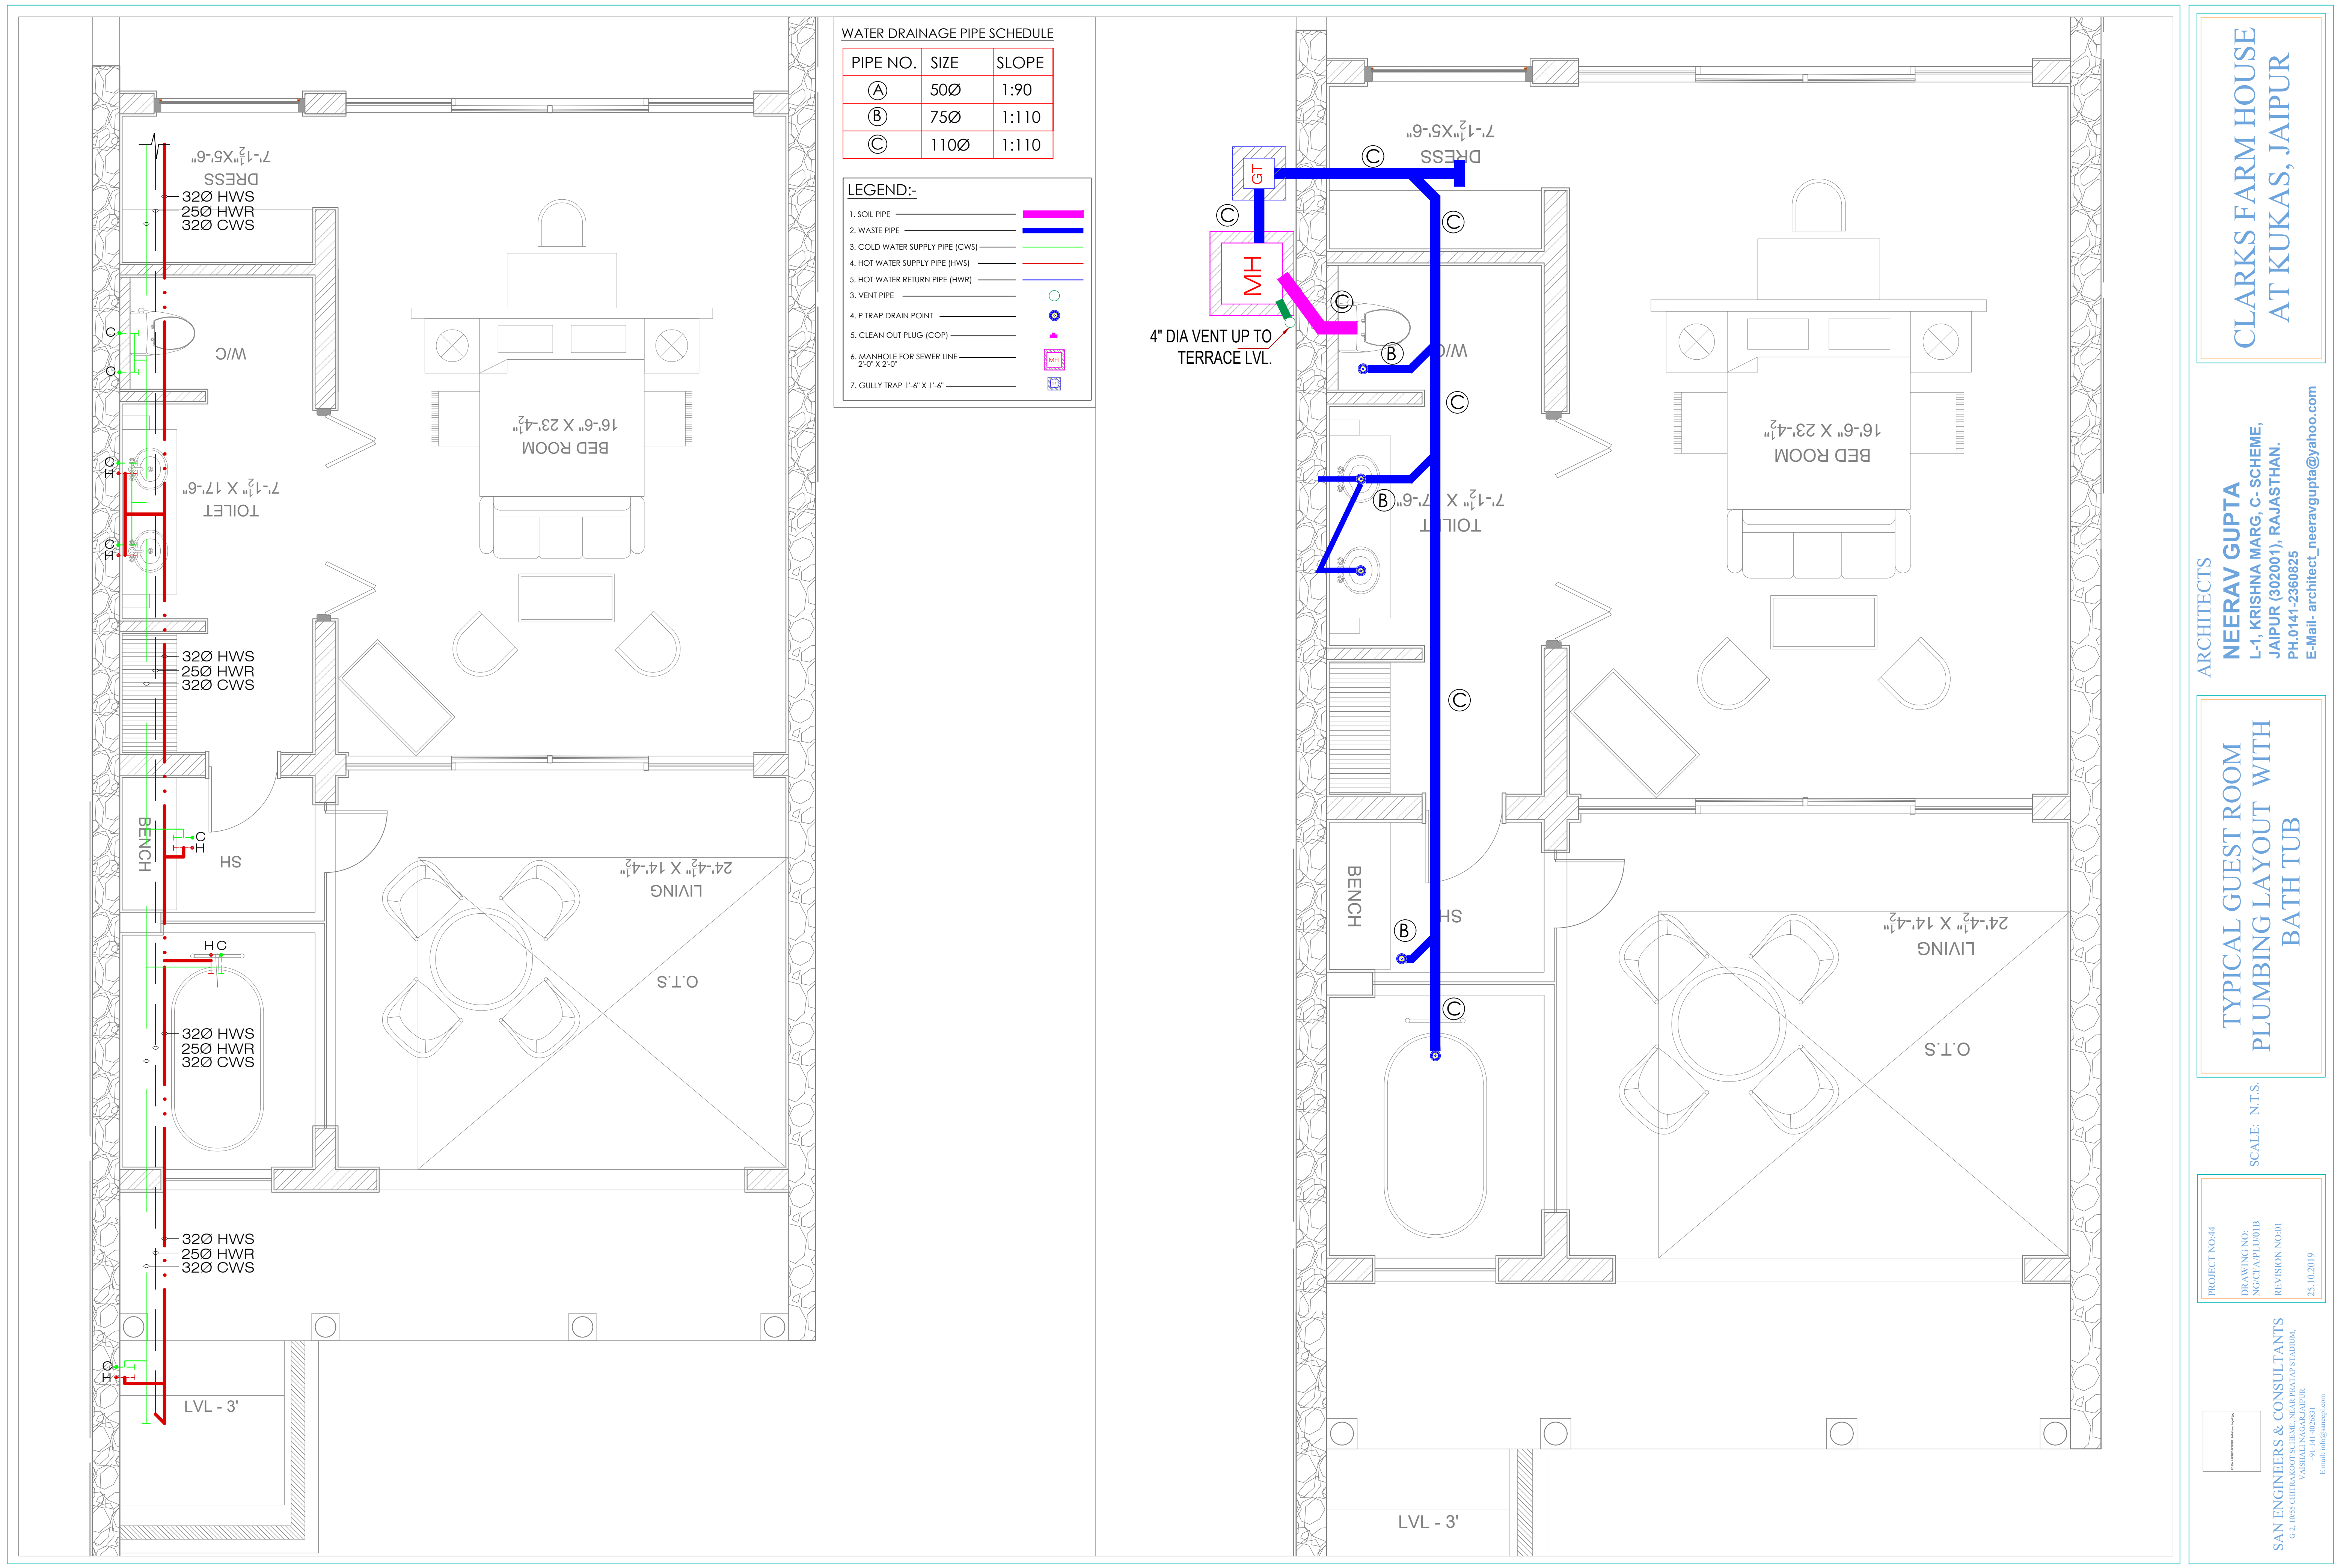

WATER DRAINAGE PIPE SCHEDULE

PIPE NO.	SIZE	SLOPE
(A)	50Ø	1:90
(B)	75Ø	1:110
(C)	110Ø	1:110

LEGEND:-

1. SOIL PIPE
2. WASTE PIPE
3. COLD WATER SUPPLY PIPE (CWS)
4. HOT WATER SUPPLY PIPE (HWS)
5. HOT WATER RETURN PIPE (HWR)
3. VENT PIPE
4. P TRAP DRAIN POINT
5. CLEAN OUT PLUG (COP)
6. MANHOLE FOR SEWER LINE
2'-0" X 2'-0"
7. GULLY TRAP 1'-6" X 1'-6"

SAN ENGINEERS & CONSULTANTS

G-2, 10/55 CHITRAKOOT SCHEME, NEAR PRATAP STADIUM,
VAISHALI NAGAR, JAIPUR

E mail: info@sanepl.com

PROJECT NO:44

DRAWING NO:
NG/CFA/PLU/01B

REVISION NO:01

25.10.2019

SCALE: N.T.S.

TYPICAL GUEST ROOM
PLUMBING LAYOUT WITH
BATH TUB

ARCHITECTS
NEERAV GUPTA
L-1, KRISHNA MARG, C- SCHEME,
JAIPUR (302001), RAJASTHAN.
PH.0141-2360825
E-Mail- architect_neeravgupta@yahoo.com

CLARKS FARM HOUSE
AT KUKAS, JAIPUR