
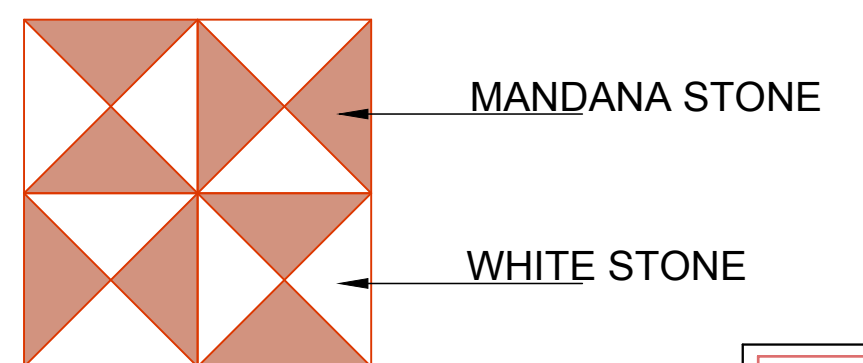
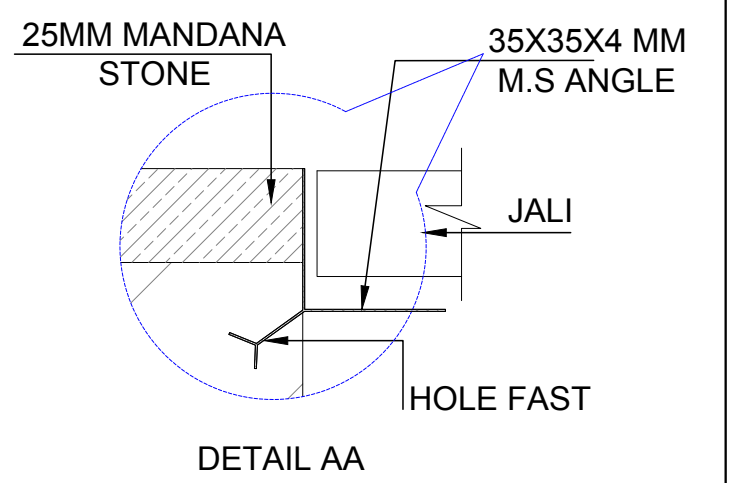
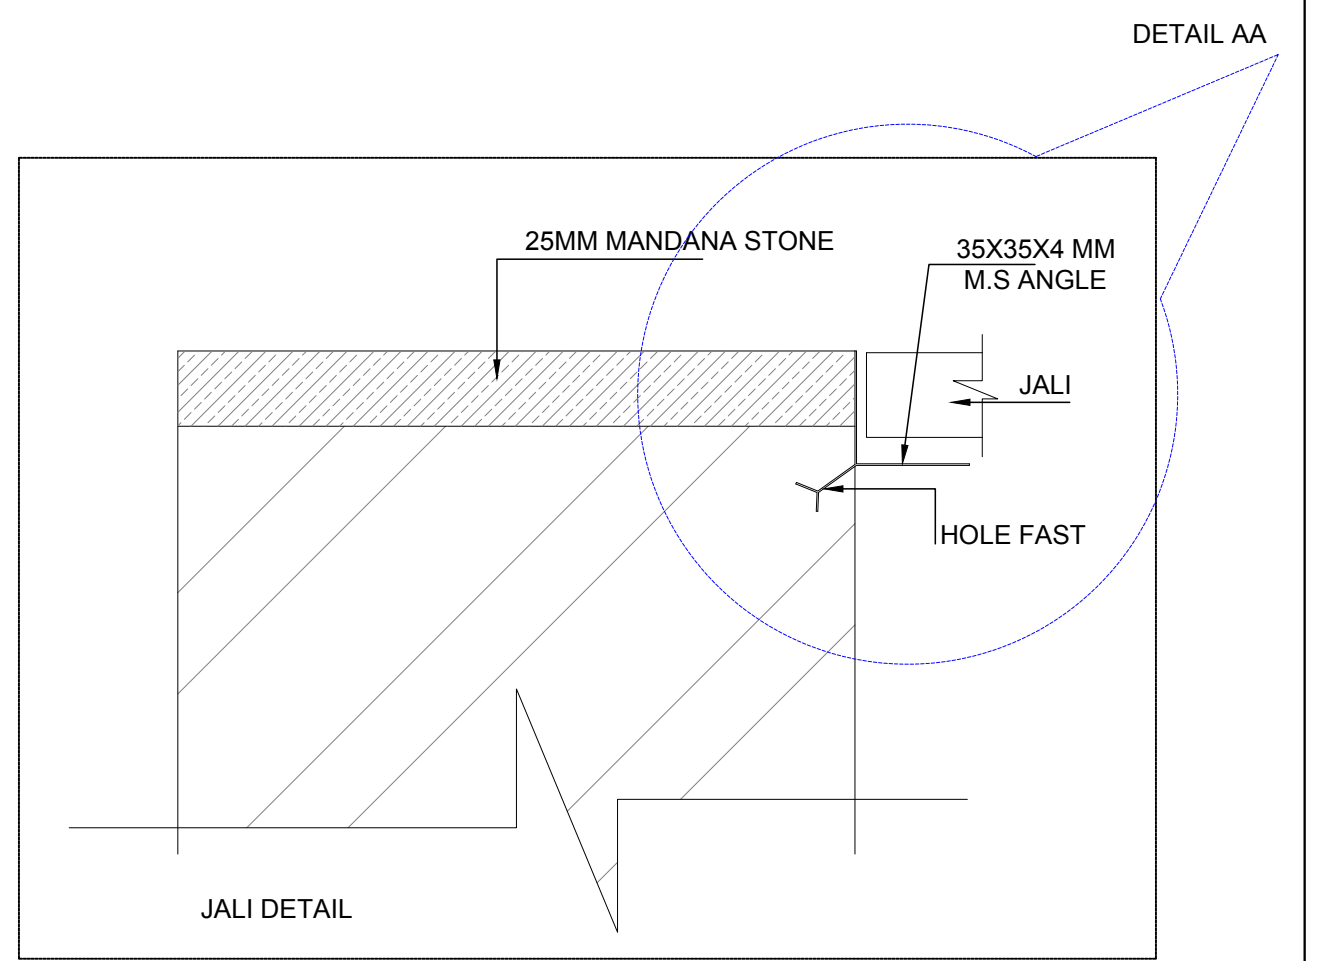
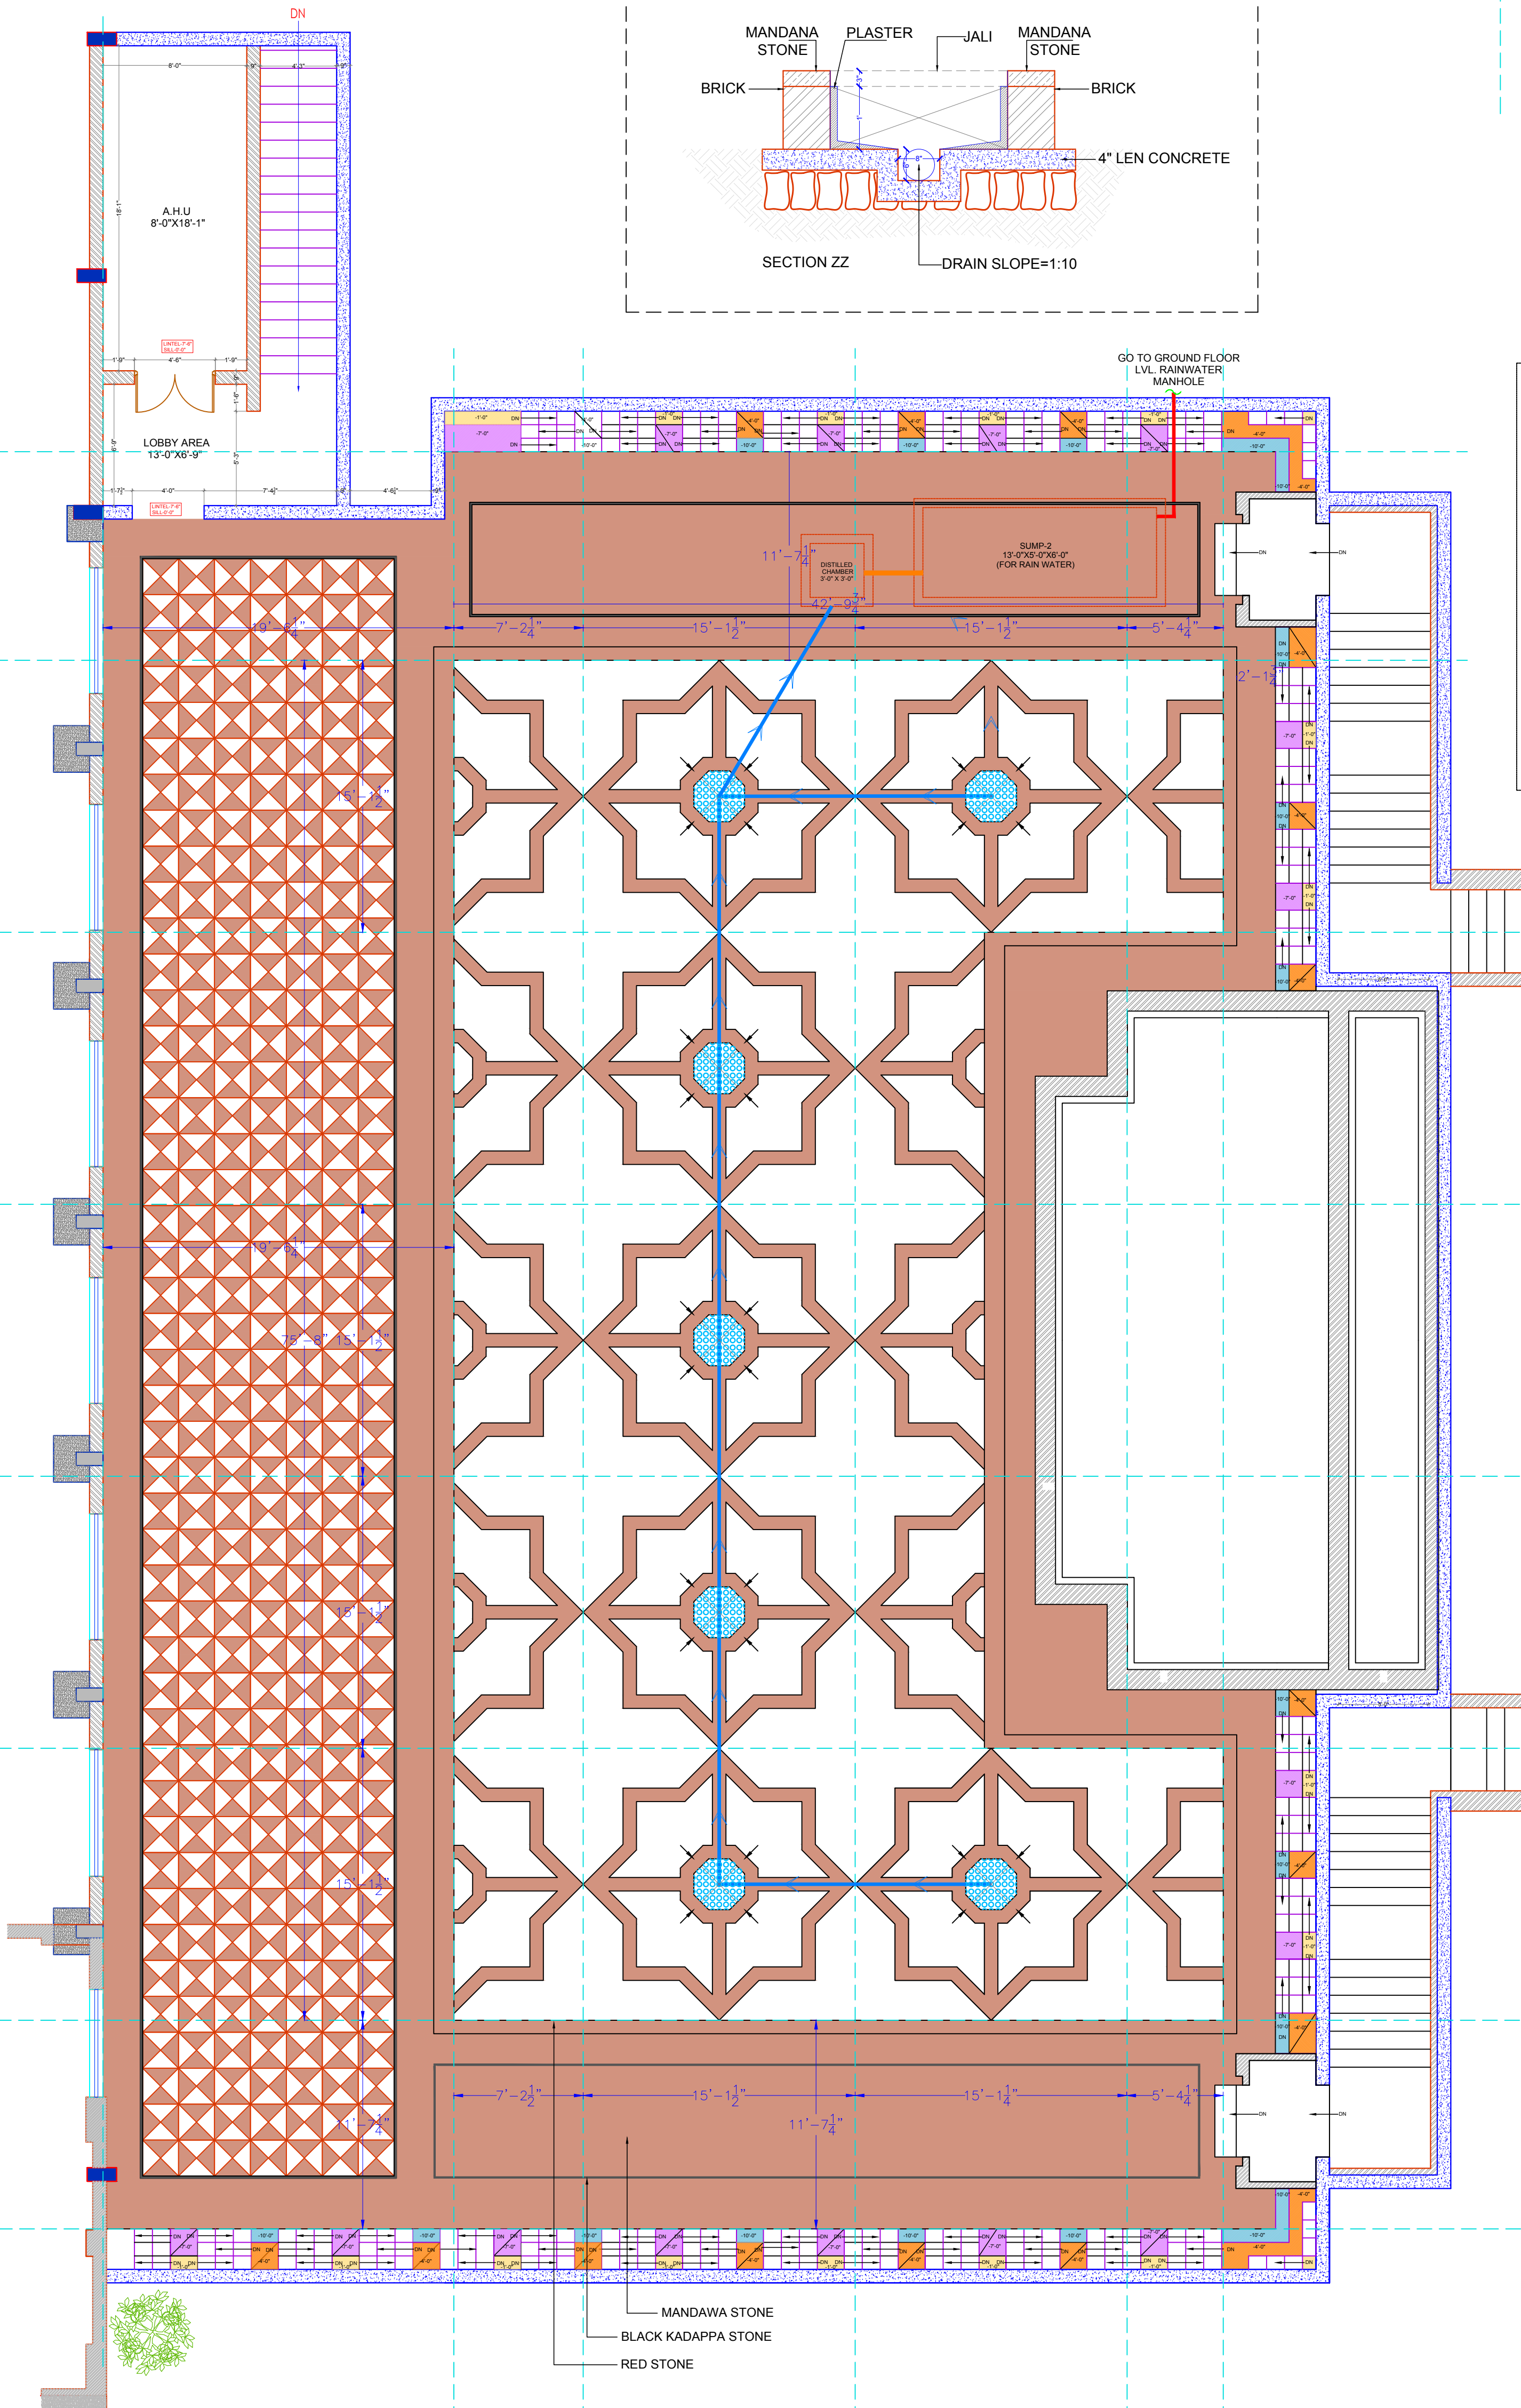
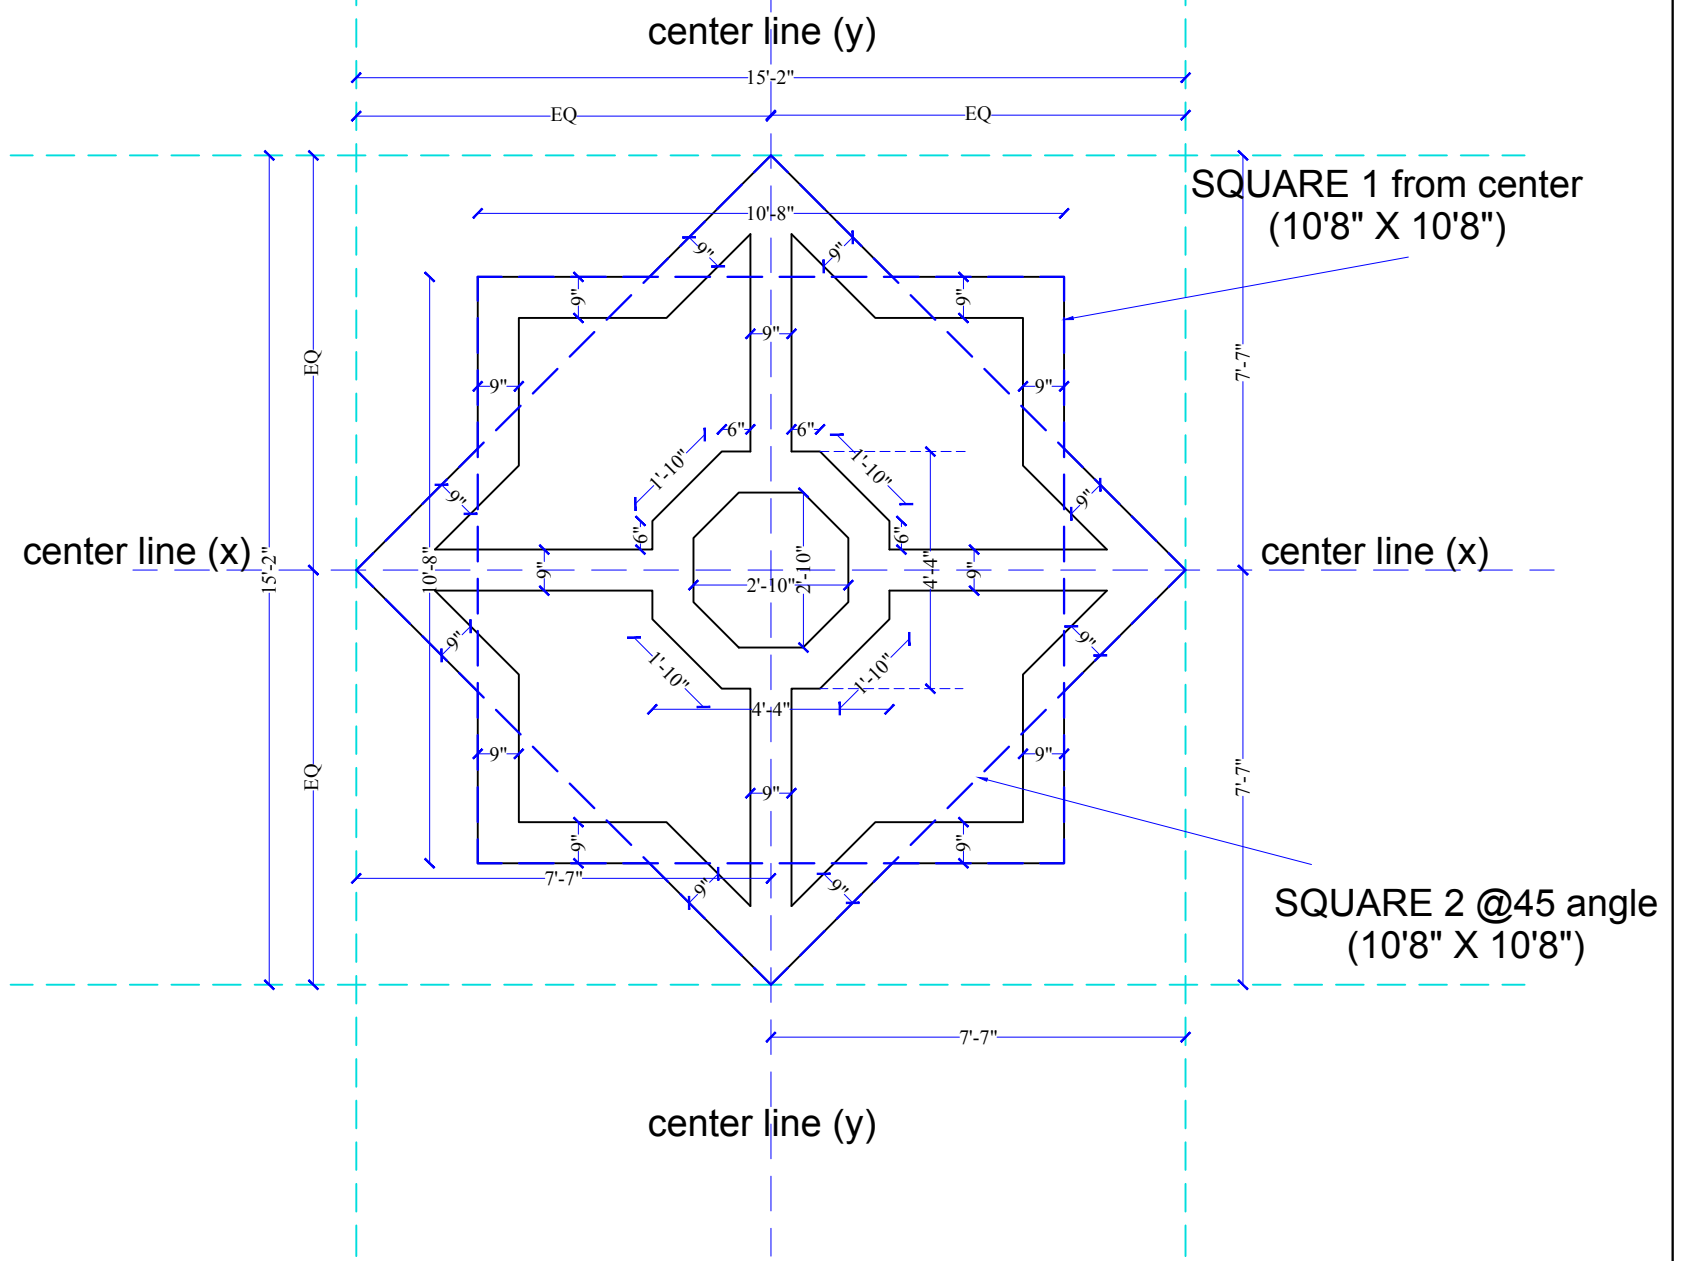
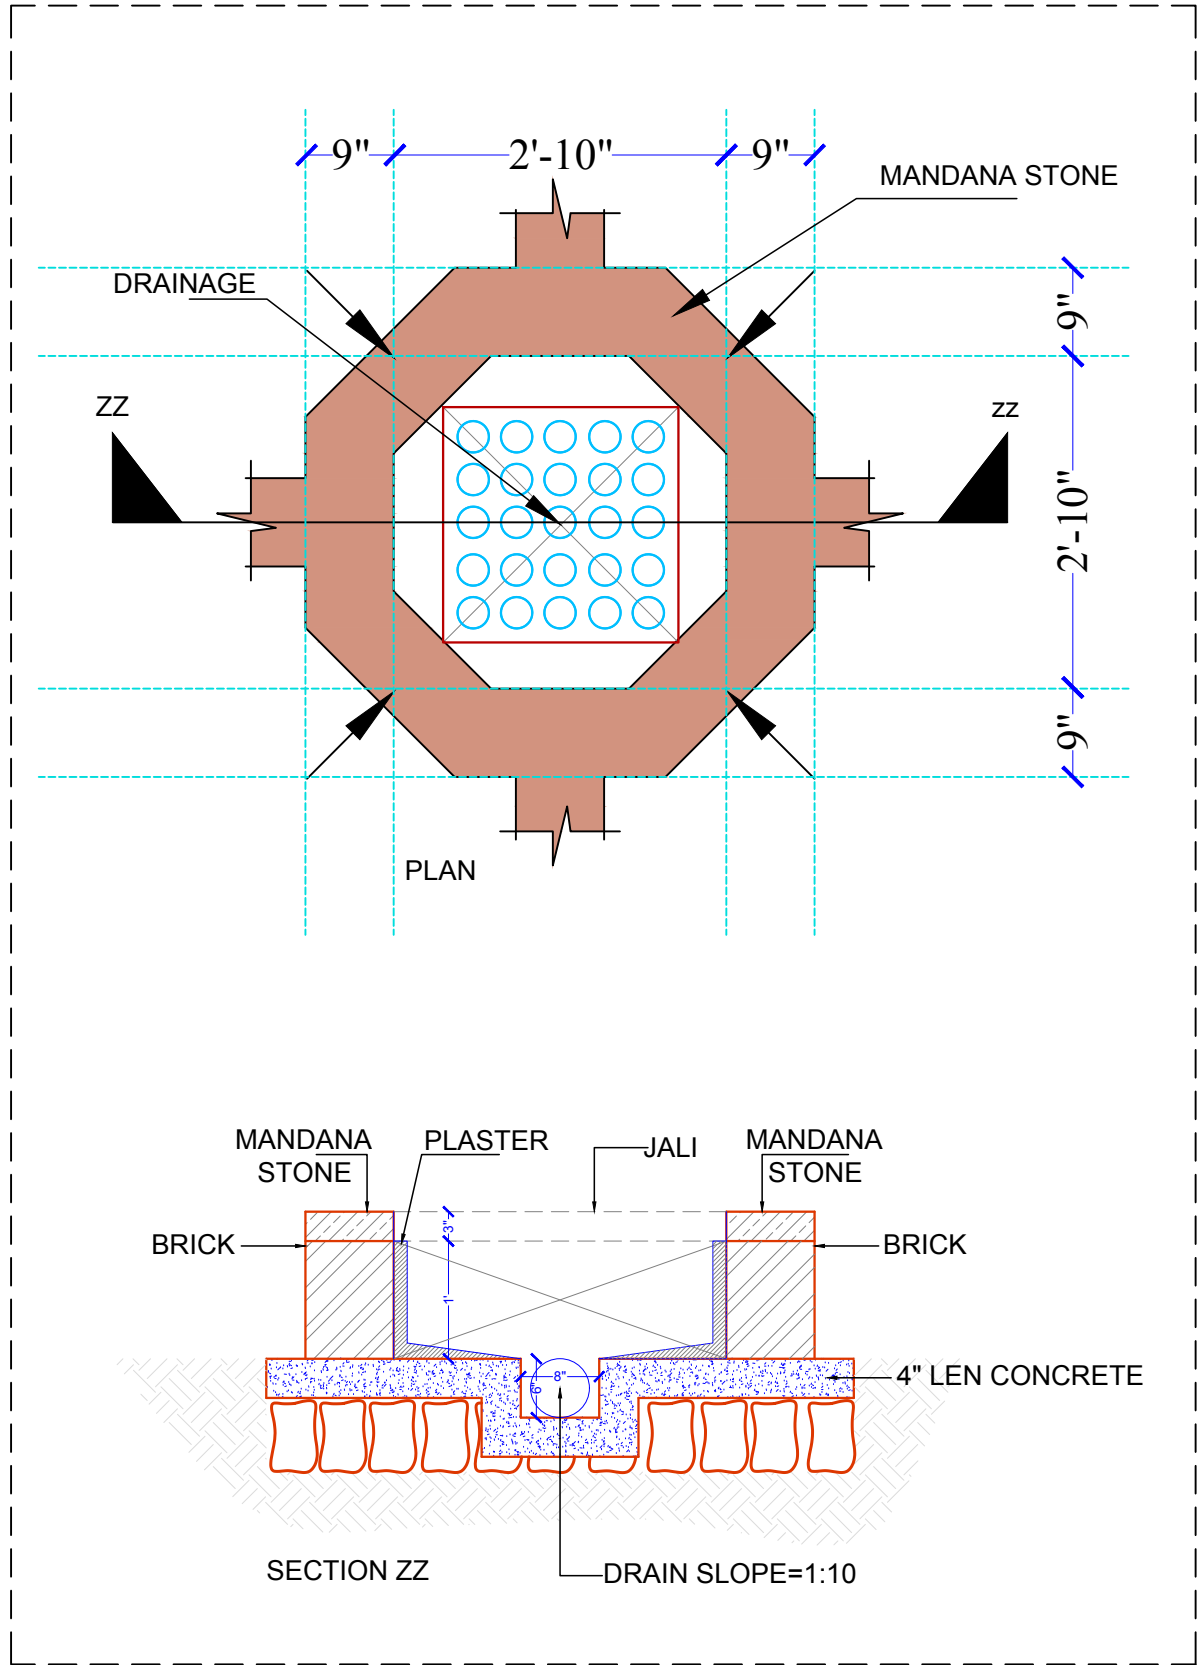


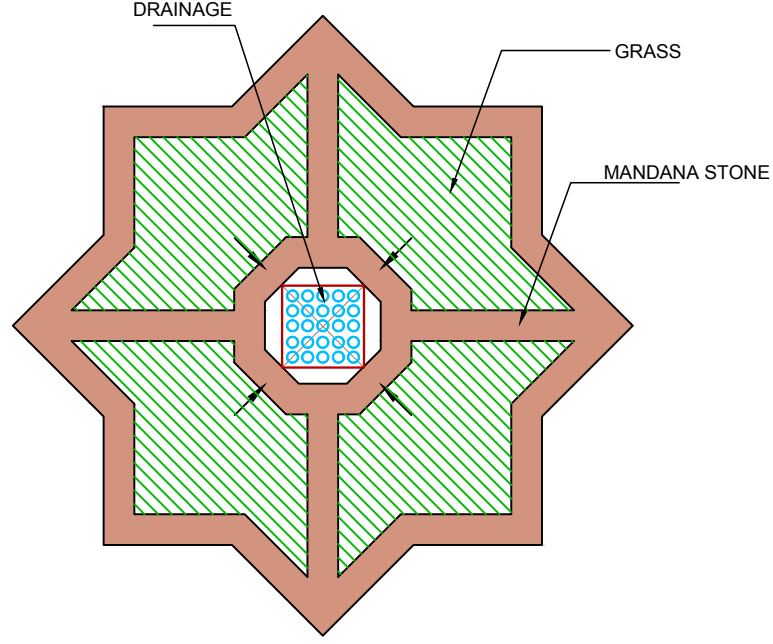

ARCHITECT:  
**NEERAV GUPTA**  
L.V. KRISHNA MARG, C. SCHEME,  
JAIPUR (302001), RAJASTHAN,  
PIN-302005  
E-Mail: architect\_neeravgupta@yahoo.com

PROJECT:  
**CLARKS**

DRAWING TITLE:  
**BAWADI LAYOUT  
DETAIL DRAWING**

|   |                                                                                                 |                            |   |
|---|-------------------------------------------------------------------------------------------------|----------------------------|---|
| DRAWN BY:<br><b>RAHUL</b>   | SCALE:<br><b>N.T.S.</b>                                                                         | DATE:<br><b>10-03-2019</b> | <br><b>SHEET-24</b> |
| CHECKED BY:<br><b>NEERAV<br/>GUPTA</b>   | NORTH:<br> |                            |   |
| NOTES:<br>THE COPYRIGHT AND PROPERTY OF THIS DESIGN AND DRAWING<br>BELONGS TO NEERAV GUPTA. IT MUST NOT BE COPIED OR<br>REPRODUCED IN ANY MANNER WITHOUT THEIR WRITTEN<br>CONSENT. A LEGAL ACTION IS BEING TAKEN FOR ANY<br>VIOLATION OF THE COPYRIGHT. |                                                                                                 |                            |   |