
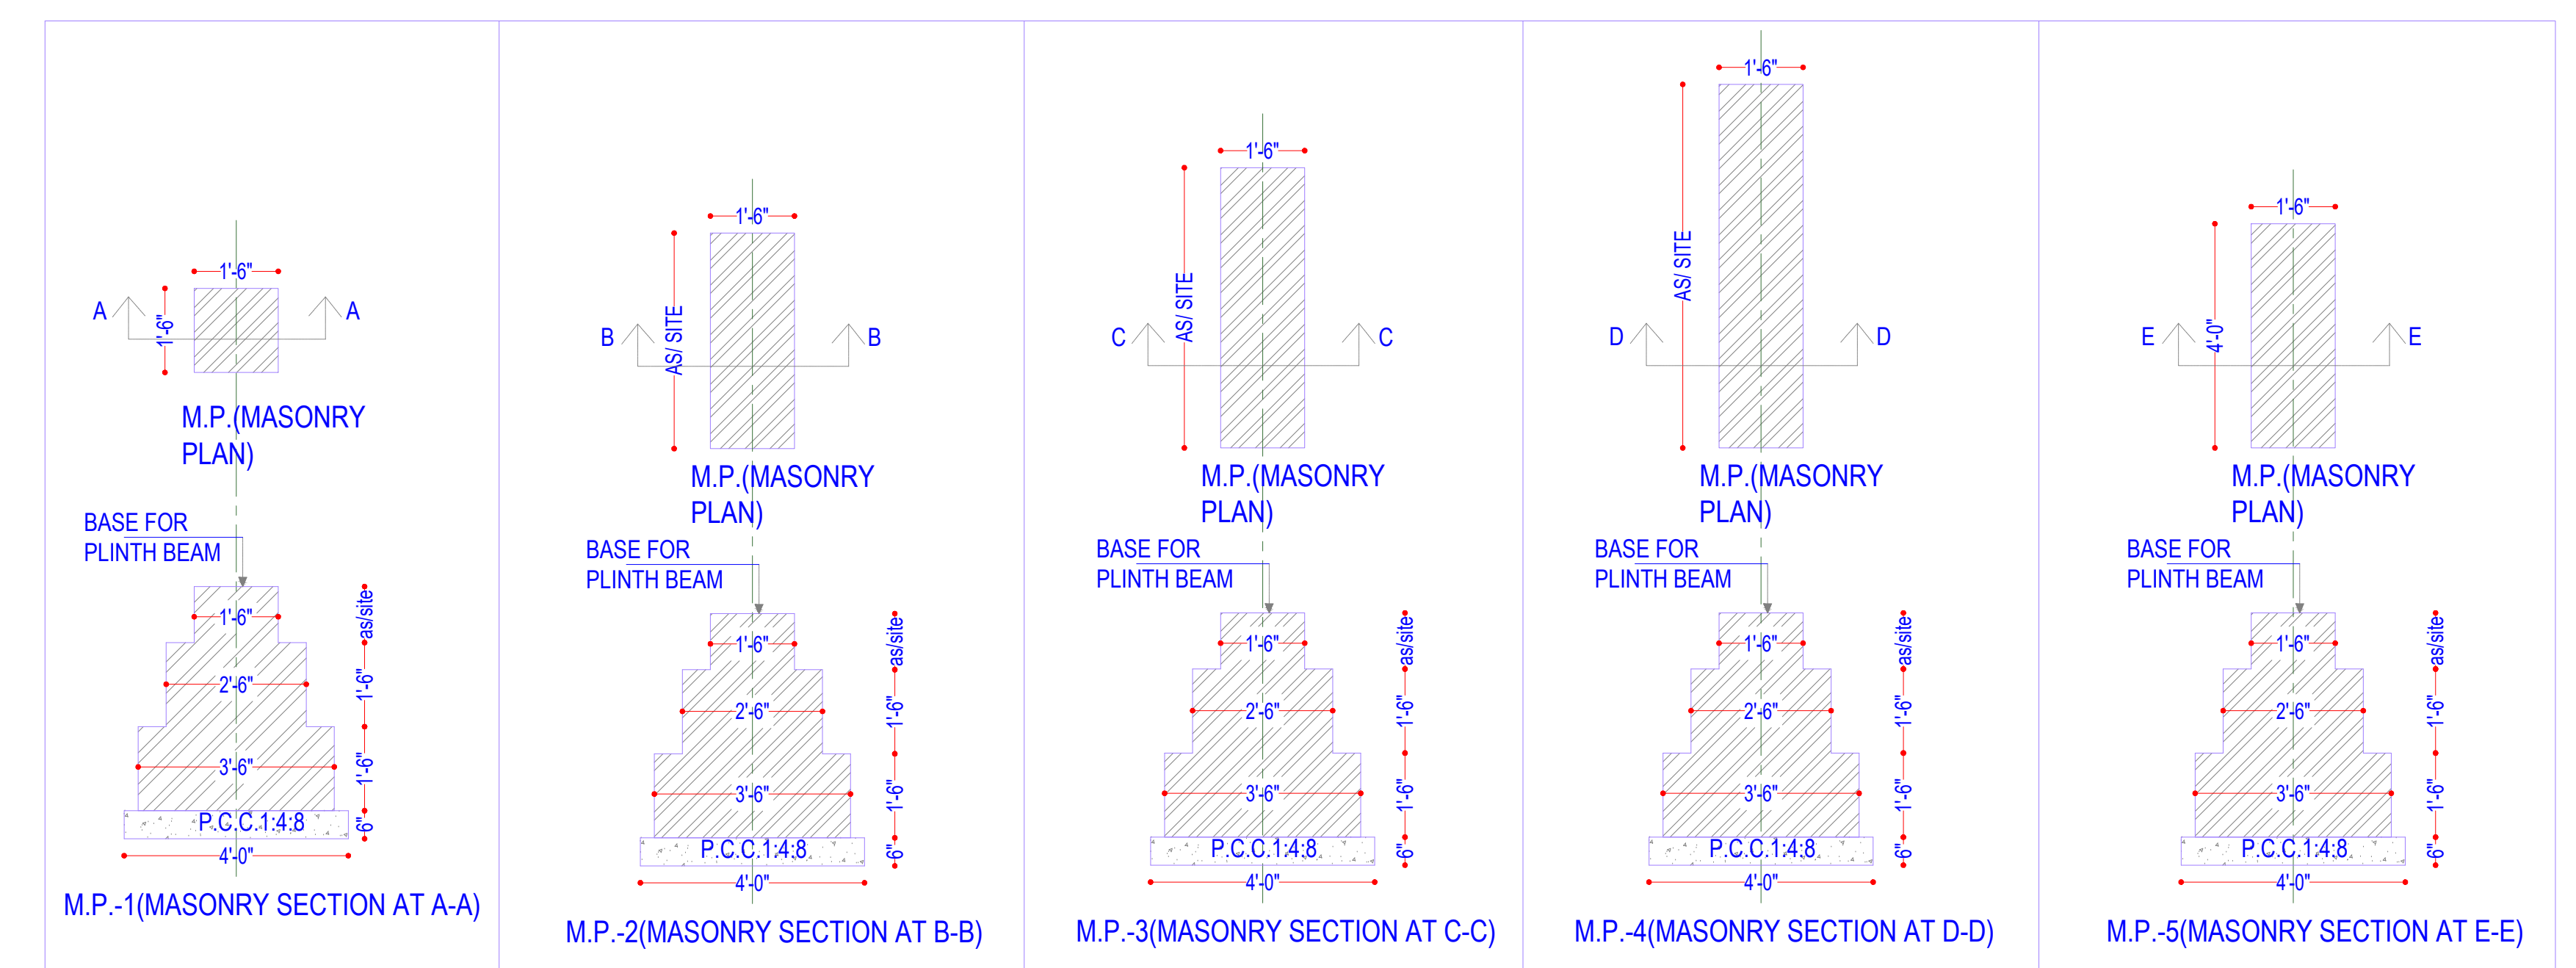
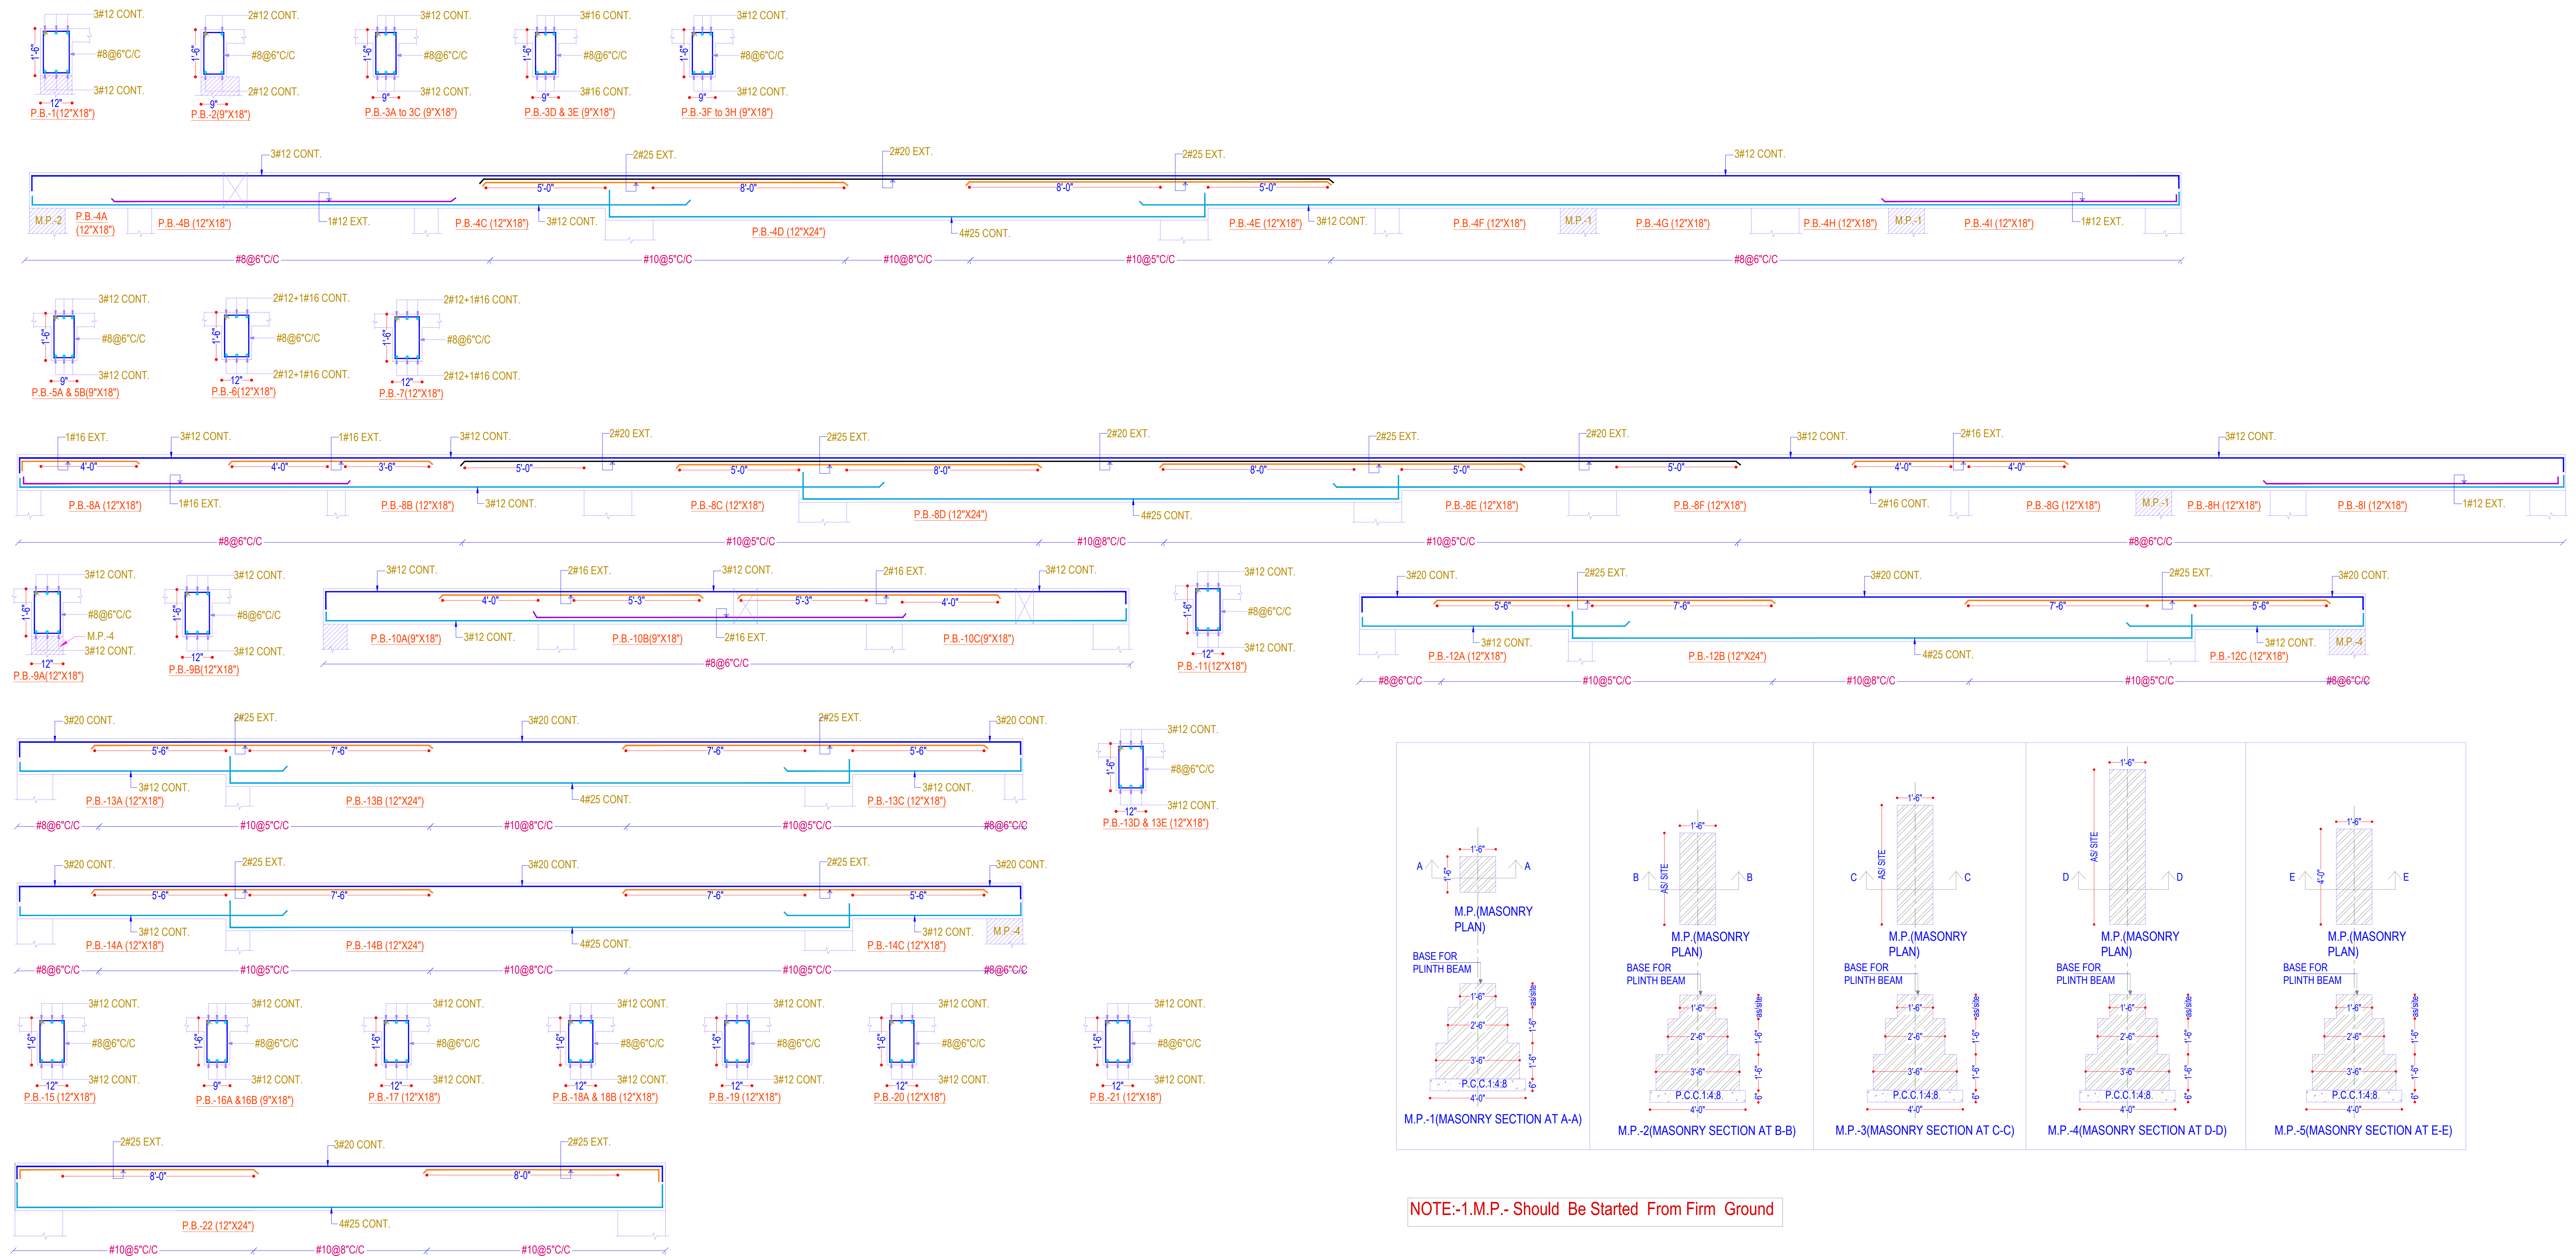
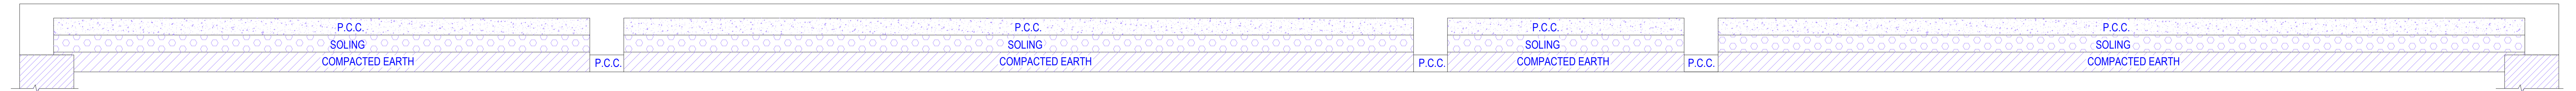


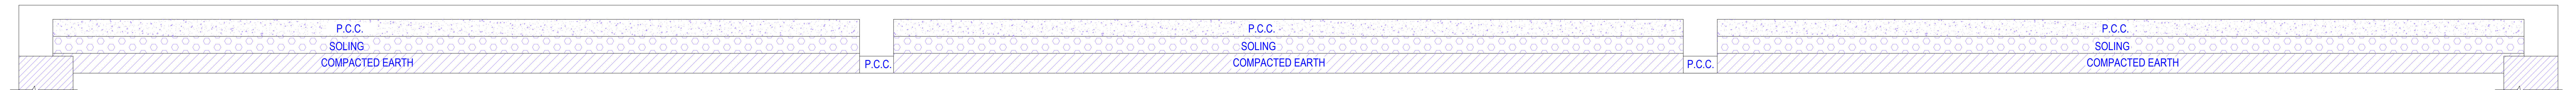

ADVANCE COPY

PROJECT: ASTRAL HOUSE	ARCHITECTS:- RAVI KUMAR GUPTA	CADD DEVELOPED: MAHESH	DRAWING. NO. 02	DATE: 28/04/2022
DRAWING TITLE: PLINTH LVL +8'-0"	STRUCTURAL CONS: SANRACHINA S-4 JAMBA BARI, JAIIPUR PH-91-9799496696 E-mail: sanrachna6665@gmail.com	SCALE		