


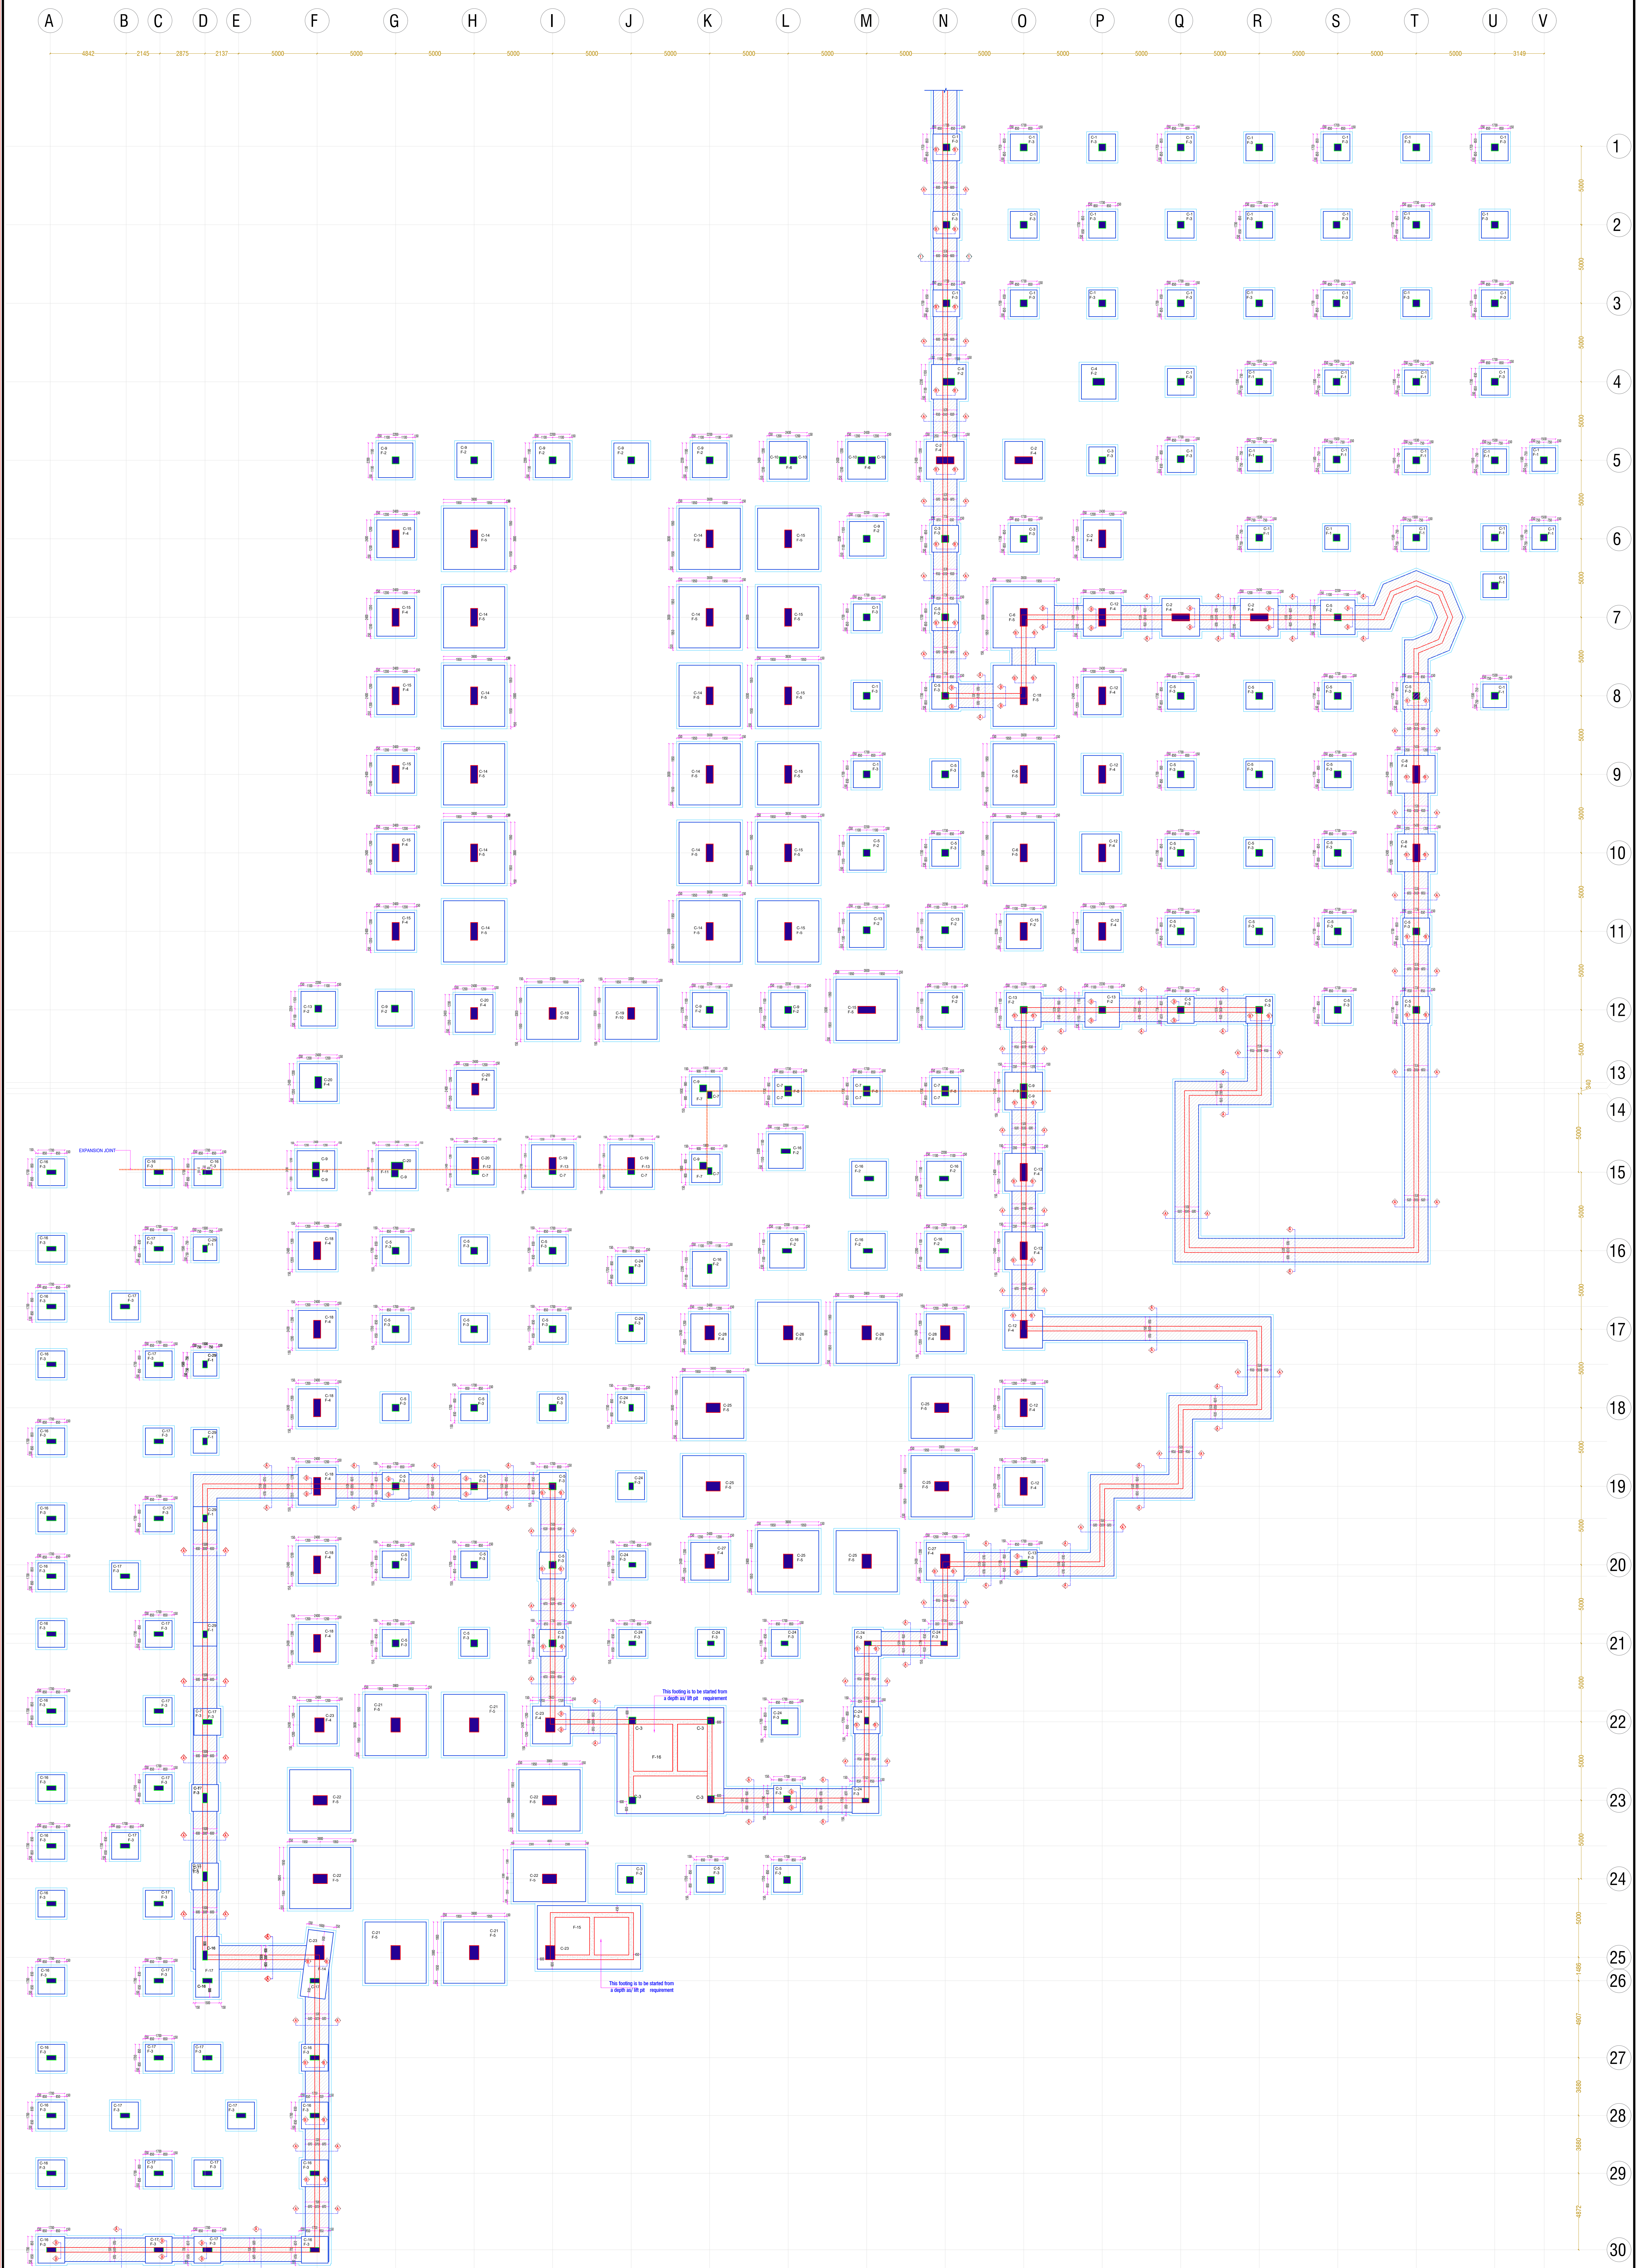

ISSUED TO		ISSUED TO		ISSUED TO		REVISION	DATE	REVISION

FILE LOCATION

PROJECT:	KHUMBHALGARH, PREM JI
DRAWING TITLE:	FOOTING LAY OUT PLAN

ARCHITECTS:	RAVI KUMAR GUPTA
STRUCTURAL CONS:	SANRACHINA E-41 AMBA BSR PH-91-879409598 E-mail: sanrachina_gupta@yahoo.co.in

CADD DEVELOPED:	DRAWING NO.	DATE:
Shiv		16/07/2021
SCALE		