


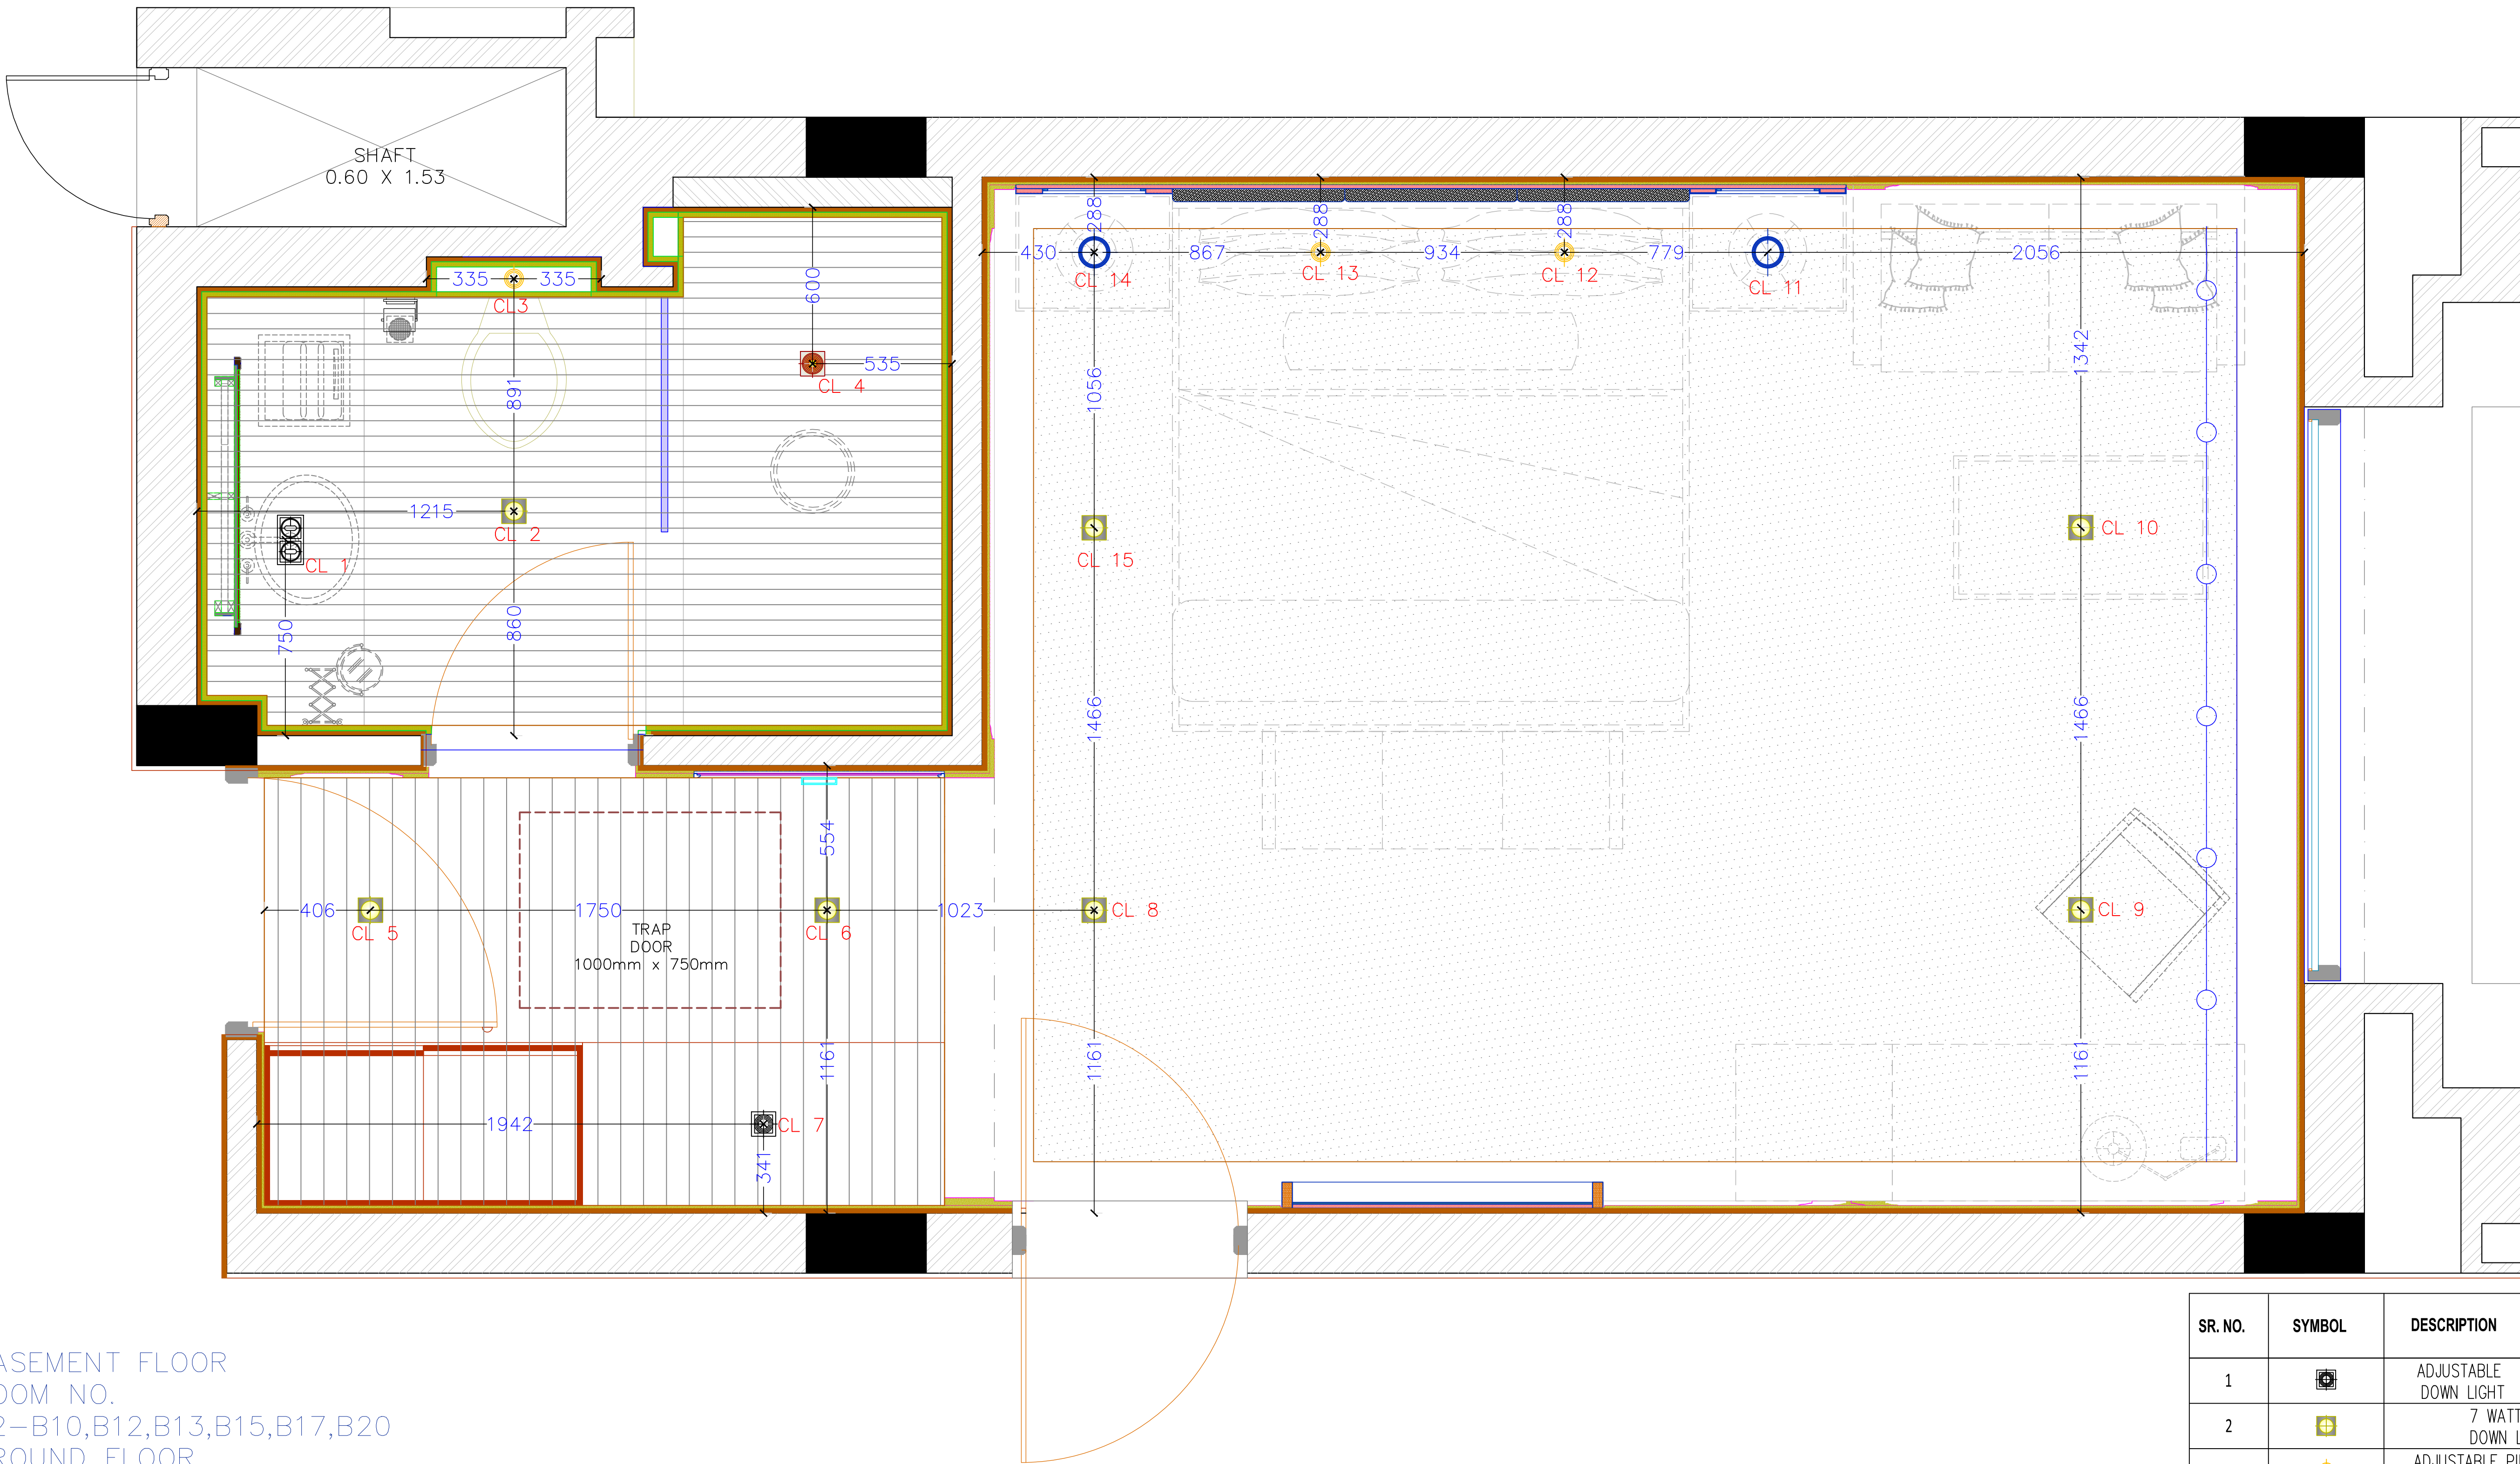

BASEMENT FLOOR
ROOM NO.
B2-B10,B12,B13,B15,B17,B20
GROUND FLOOR
ROOM NO.
1-10,12,13,15,17,20,21,23,25,27,29
1ST FLOOR
ROOM NO.
F2-F10,F12,F13,F15,F17,F20,F21,F27,F29

ARCHITECT:			PROJECT:			
RAVI KUMAR GUPTA			RESORTS OF MAKERS CHAMBER			
CA, ES, IT239			LOCATION: JAIPUR			
DRAWING TITLE:			DRAWING NO.			
GUEST ROOM TYPE -1			6/R/M/E/2			
CEILING ELECTRICAL			DATE: 12-12-2019			
SR. NO.	SYMBOL	DESCRIPTION	DRAWN BY:	SCALE:	DATE:	NORTH:
1		ADJUSTABLE DOWN LIGHT	DEEPIKA	M.T.S	12-12-2019	
2		7 WATT DOWN LIGHT	NEERAV GUPTA			
3		ADJUSTABLE PIN SPOT				
4		NIGHT LAMP				
5		HANGING LIGHT				
6		IP 65 RATED DOWN LIGHT				
7		ADJUSTABLE DUAL WALL WASHER				