


AREA = 8275 SQ.M.
(2.05 ACRES)

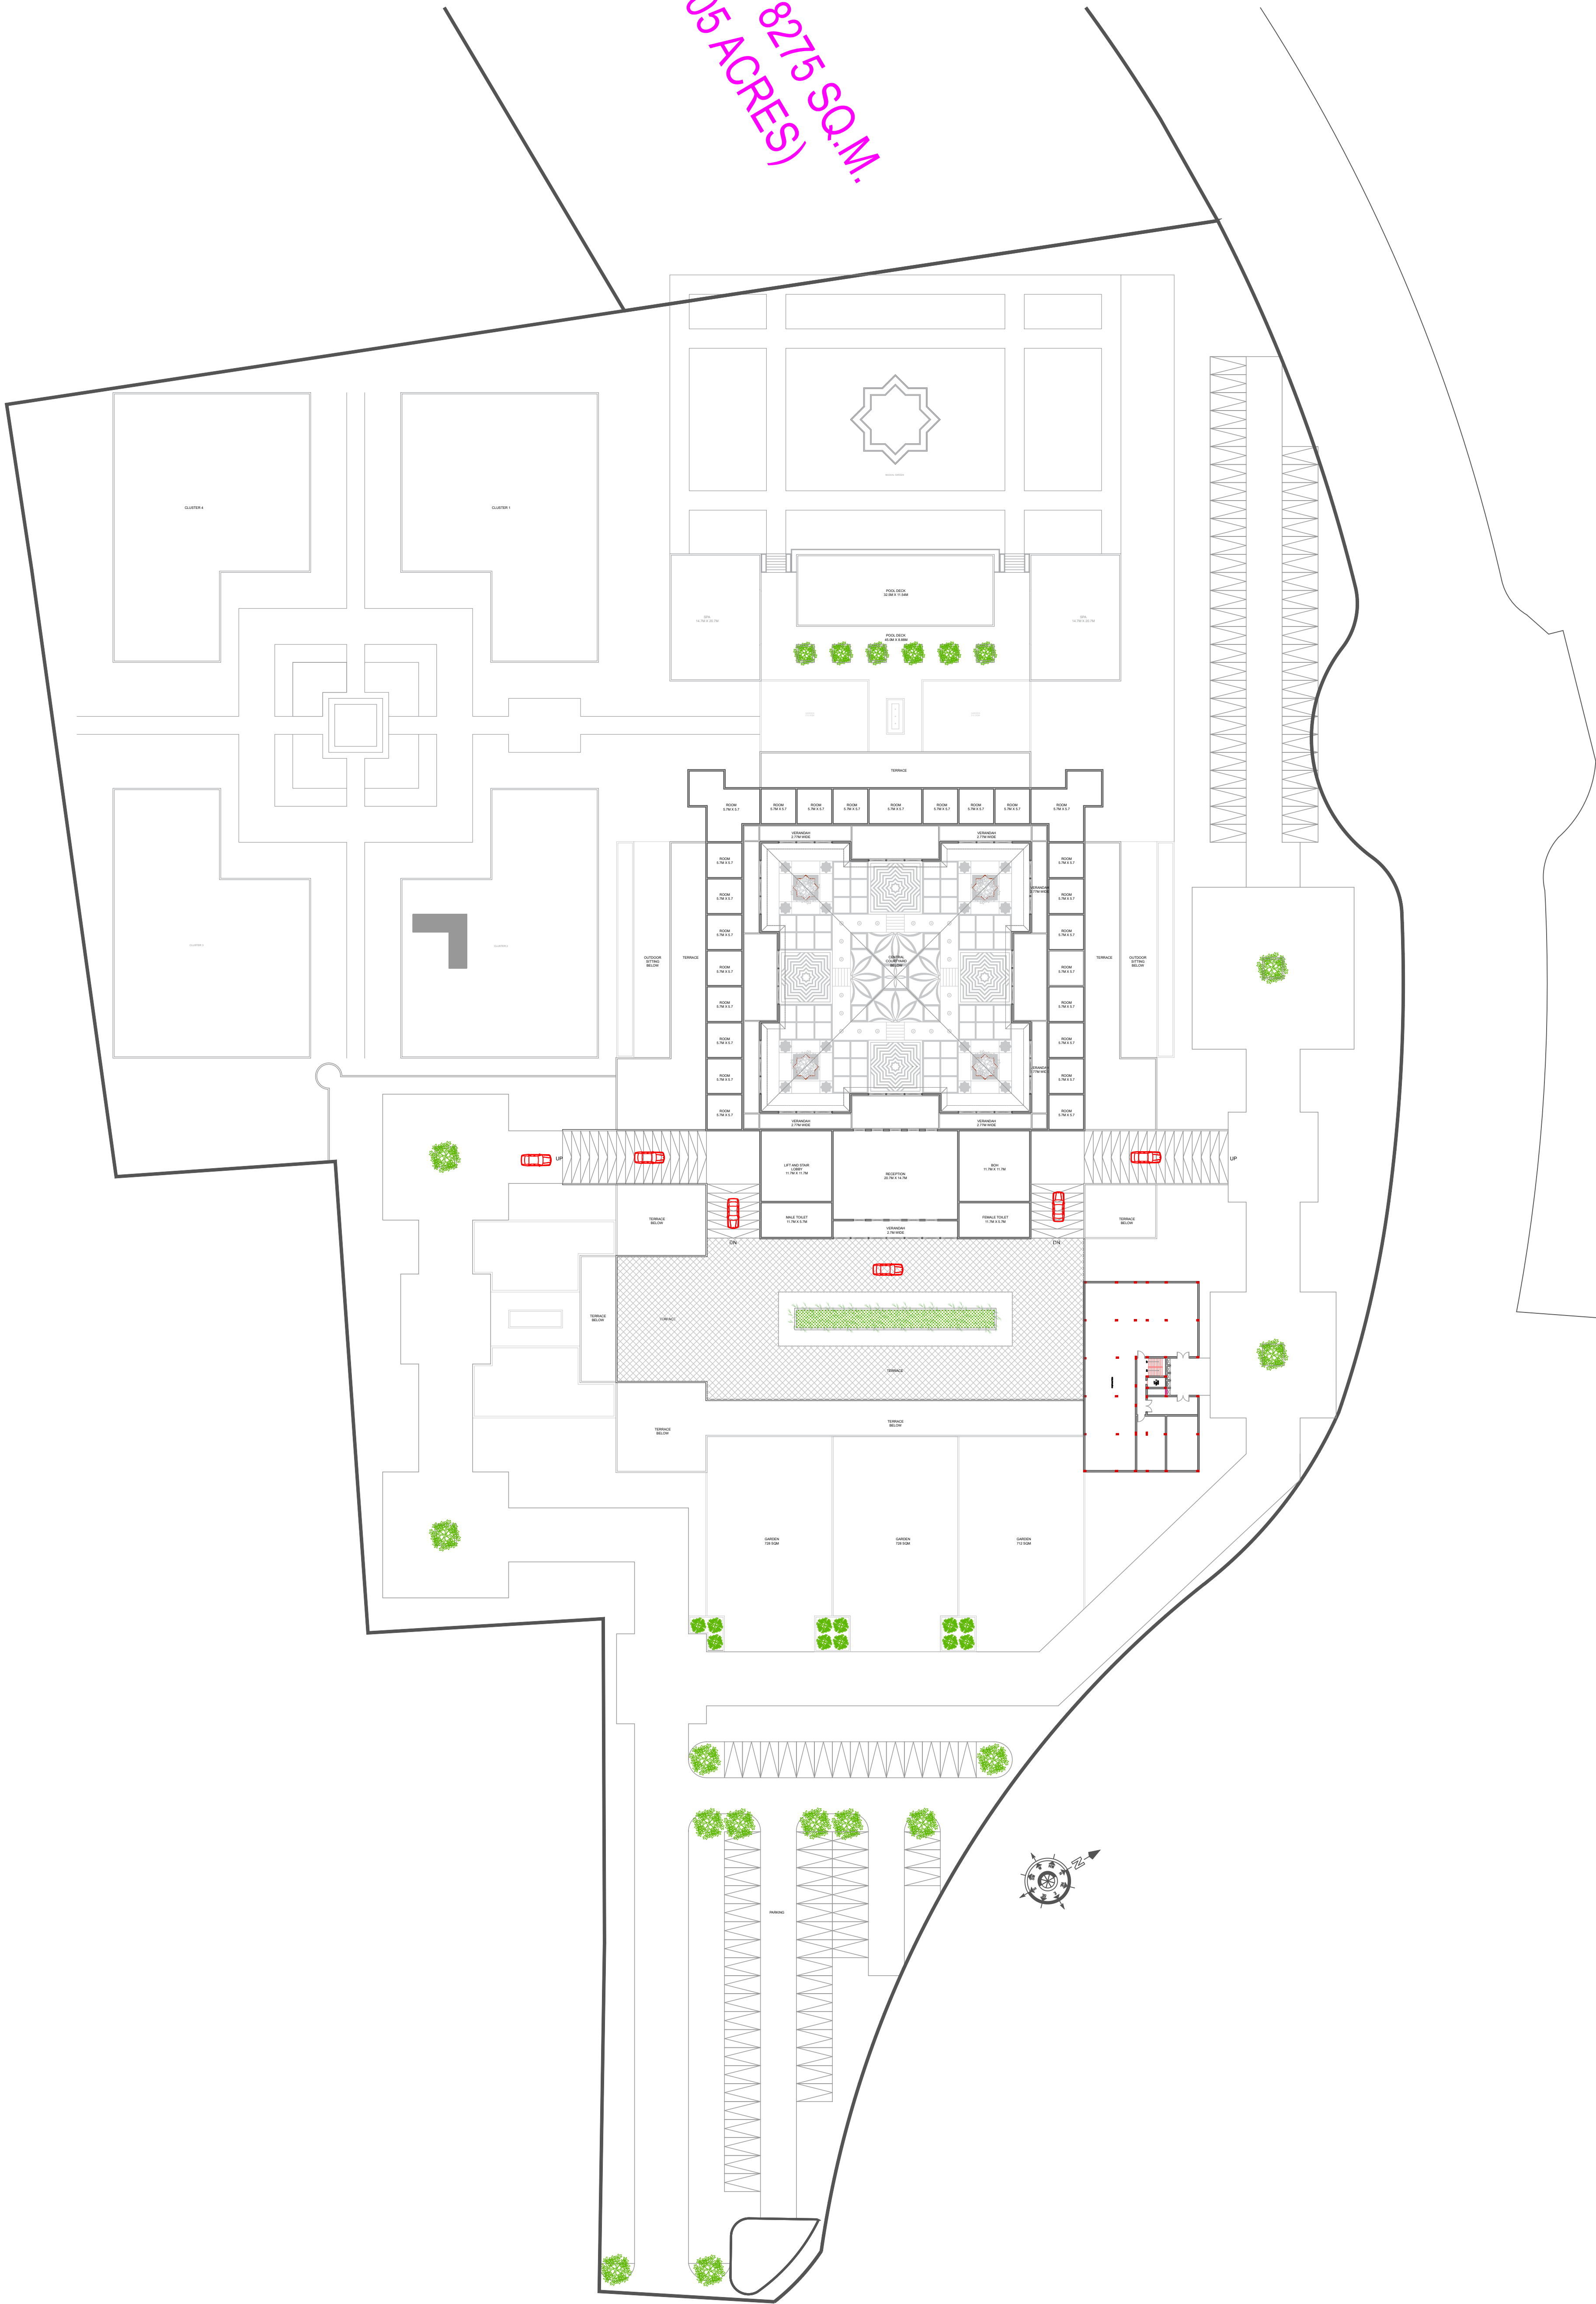

ARCHITECT:
RAVI KUMAR GUPTA
CA/83/7739
L-1, KRISHNA MARG, C-SCHEME,
JAIPUR (302001), RAJASTHAN.
PH.0141-2360825 E-Mail-ravigupta_15@yahoo.com

PROJECT:
**PROPOSED RESORT AT
LUCKNOW**

DRAWING
TITLE: **FIRST FLOOR
CONCEPTUAL PLAN**

DRAWN BY: PRIYANK	SCALE:	DATE: 02-05-22
CHECKED BY: RAVI K. GUPTA	NORTH: 	DRAWING NO.: 01

NOTES:
THE COPYRIGHT AND PROPERTY OF THIS DESIGN AND DRAWING
BELONGS TO **RAVI KUMAR GUPTA**. IT MUST NOT BE COPIED OR
REPRODUCED IN ANY MANNER WITHOUT THEIR WRITTEN
CONSENT. A LEGAL ACTION AS PER LAW MAY BE INITIATED
AGAINST THE OFFENDER.