




BASIC SECTION OF GREASE TRAP

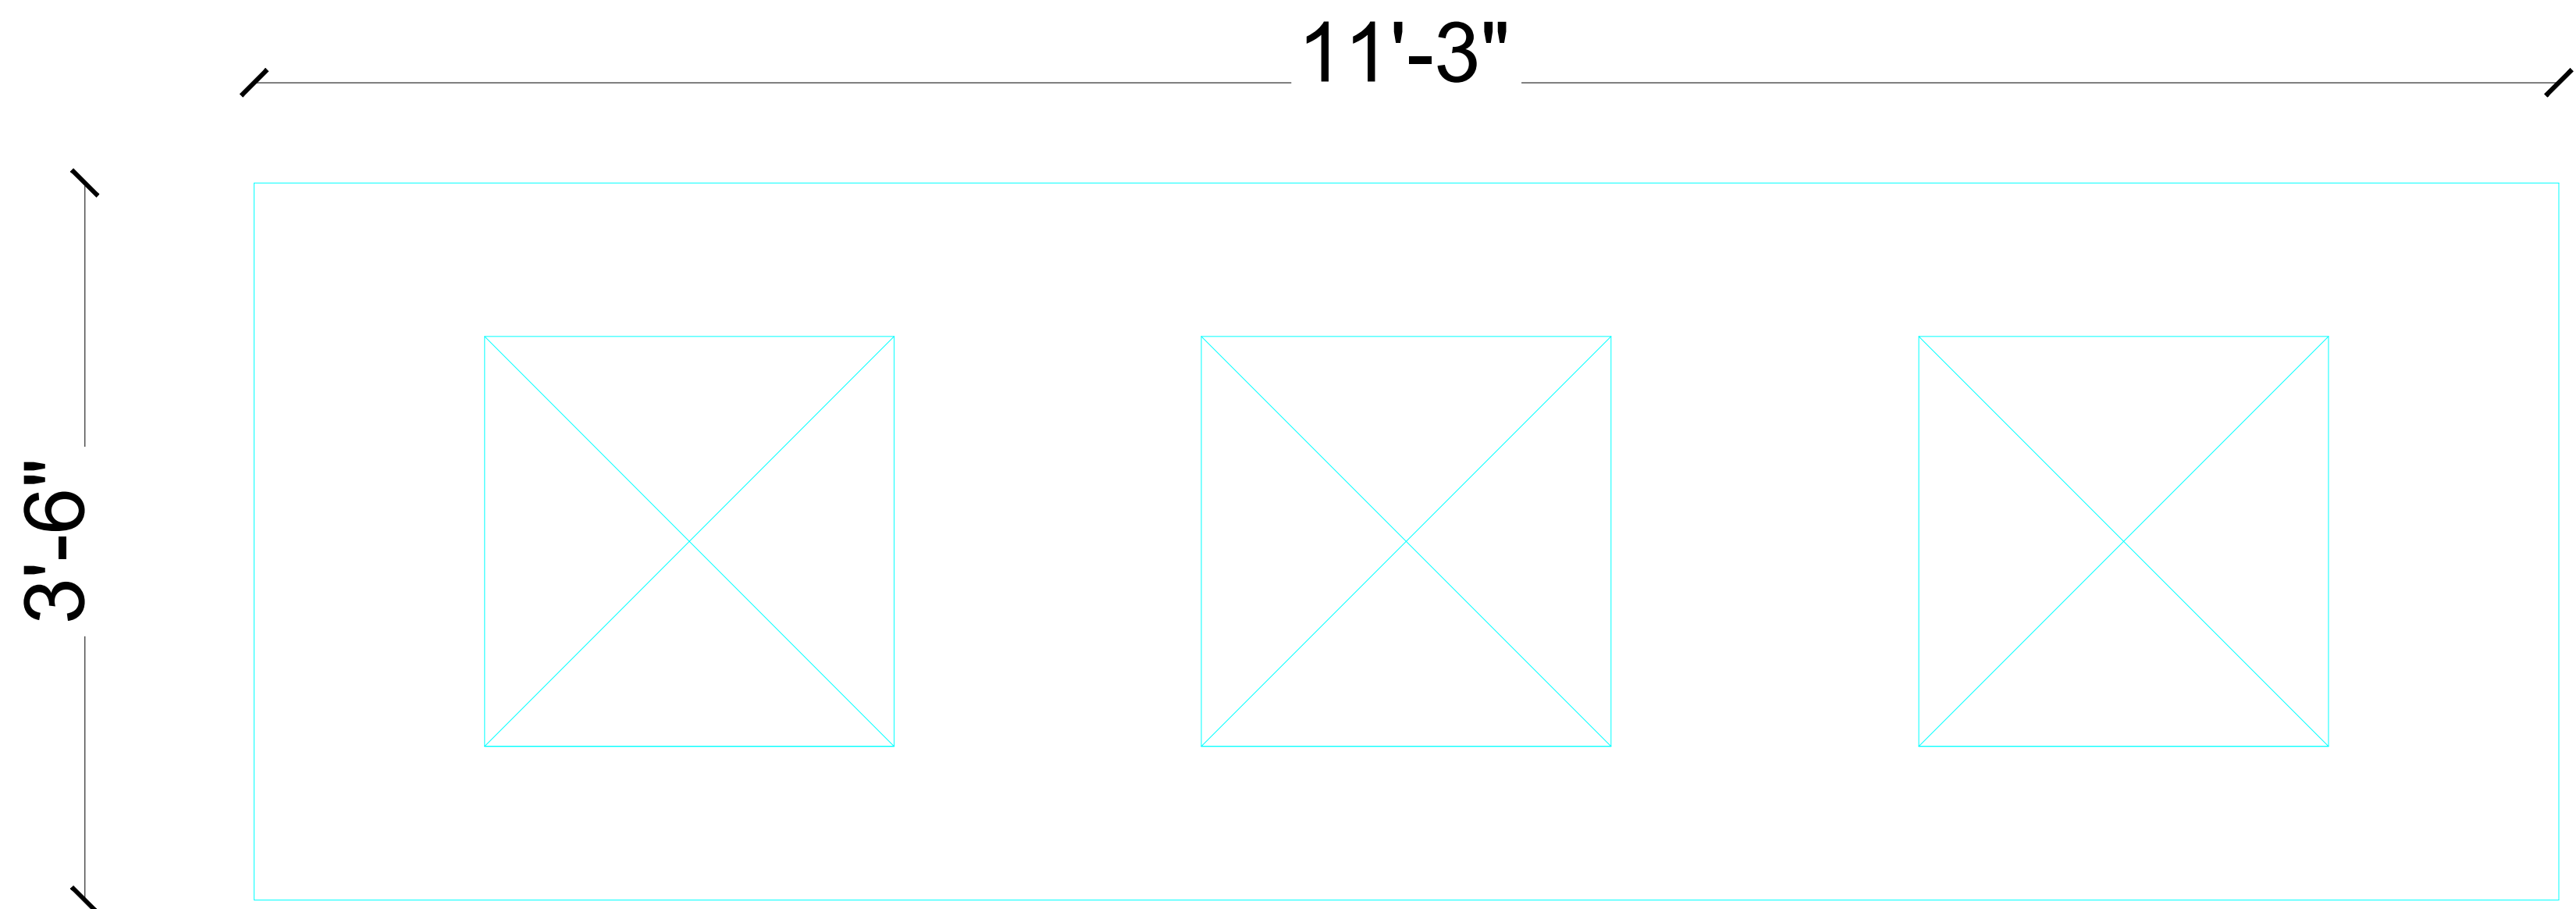

PLAN

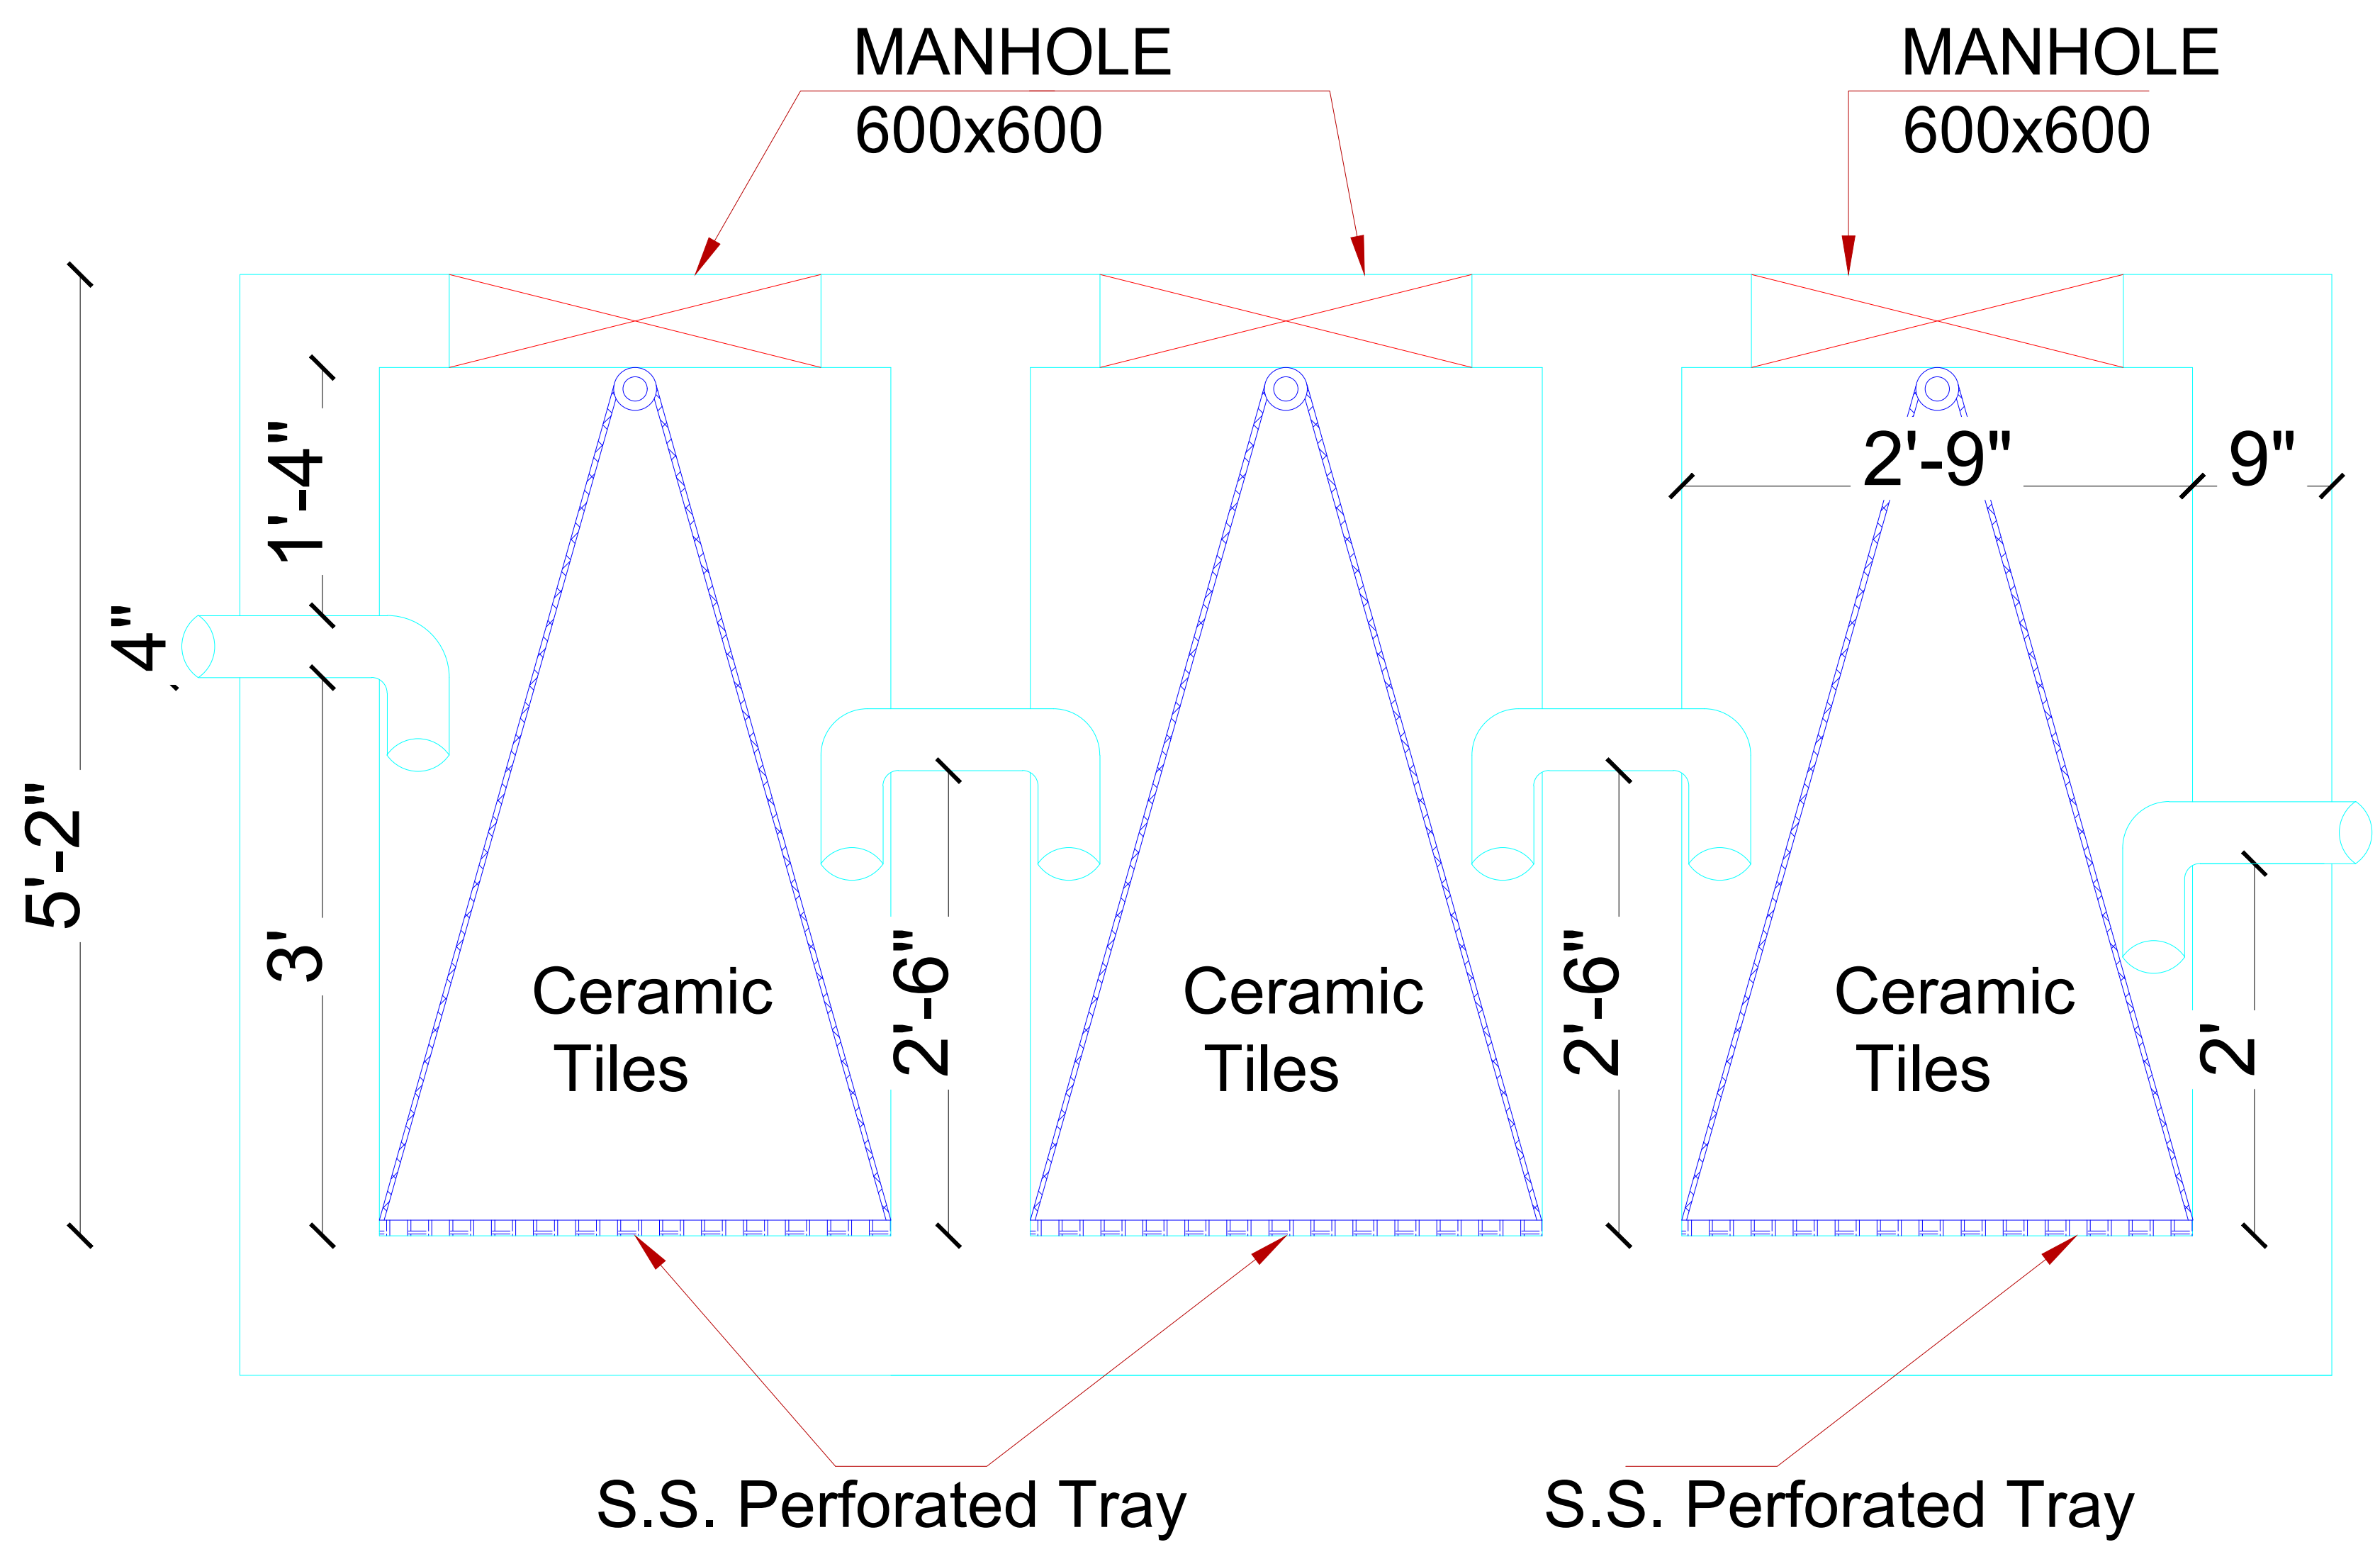

Cut Out in S.S tray for movement (so that 4" dia pipe can easily pass out) when it is being pulled up for cleaning.

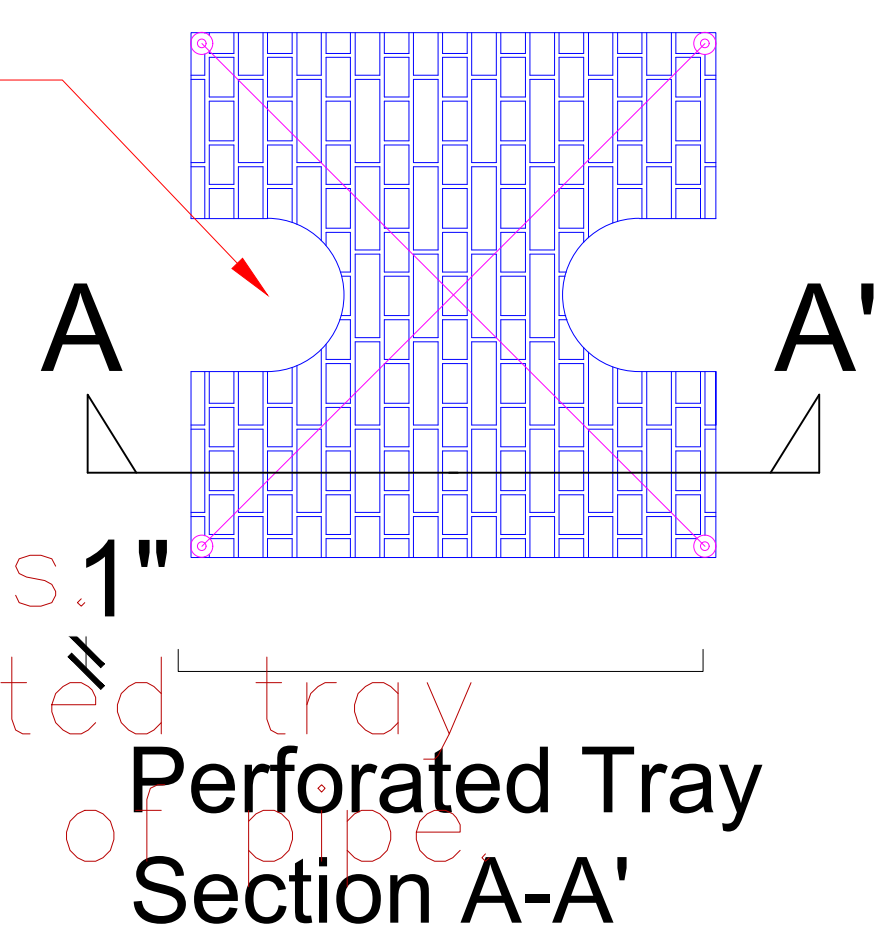

Note: – 1.Consider 4" dia pipe for all areas.
2.Cut out Dimension in s.s perforated tray should be designed as per size of pipe