




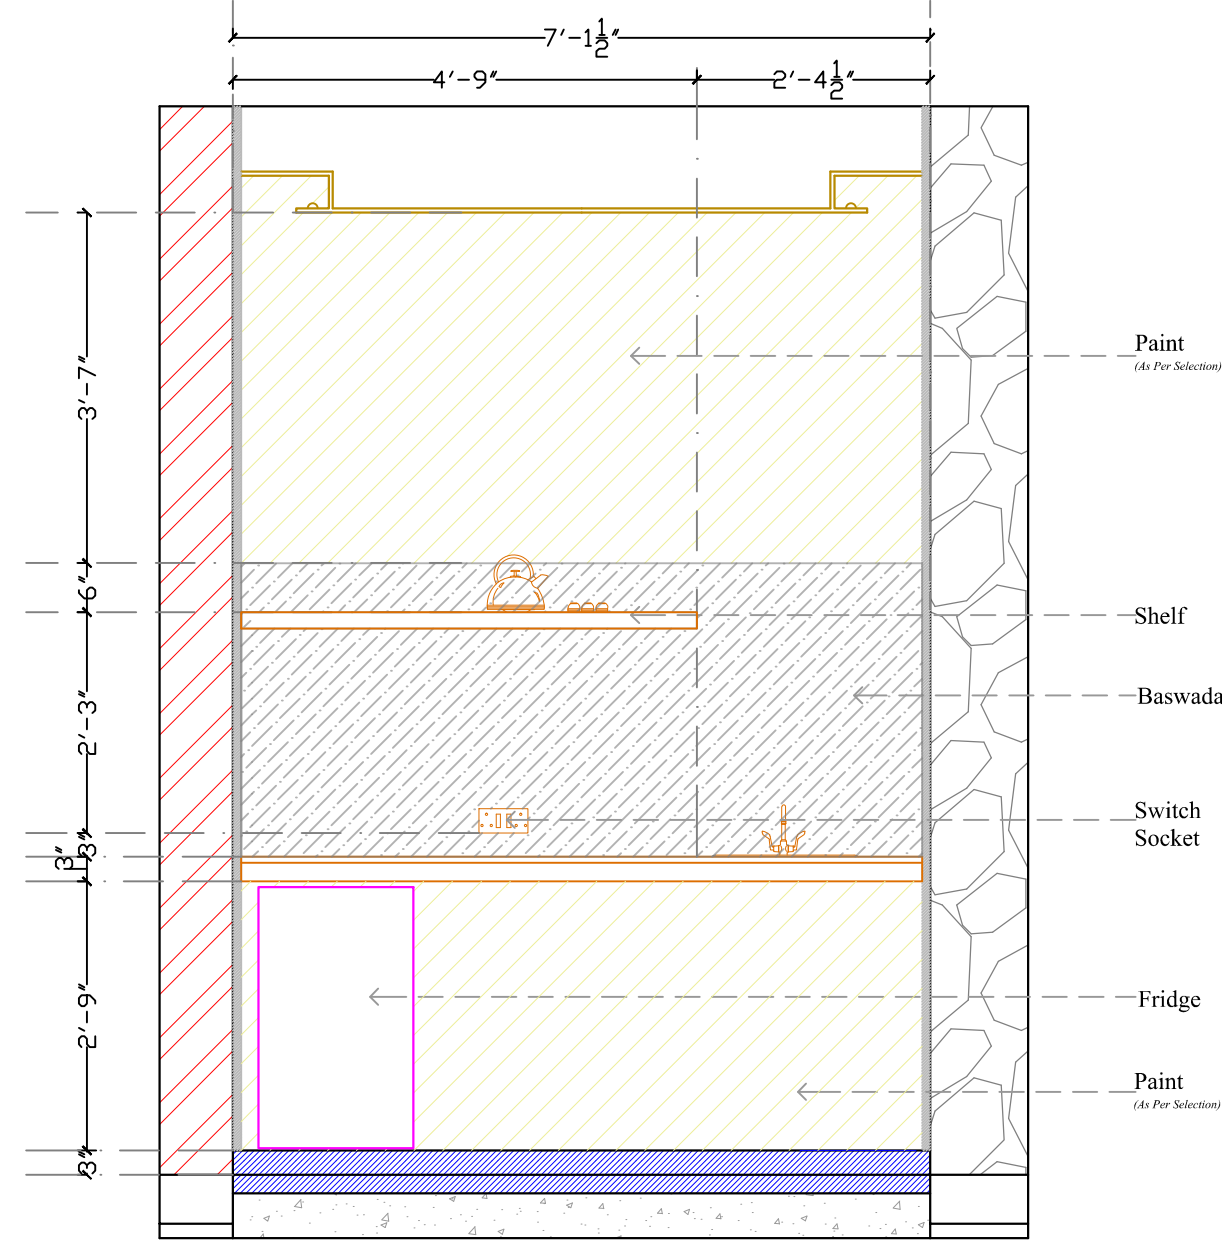


ELEVATION A

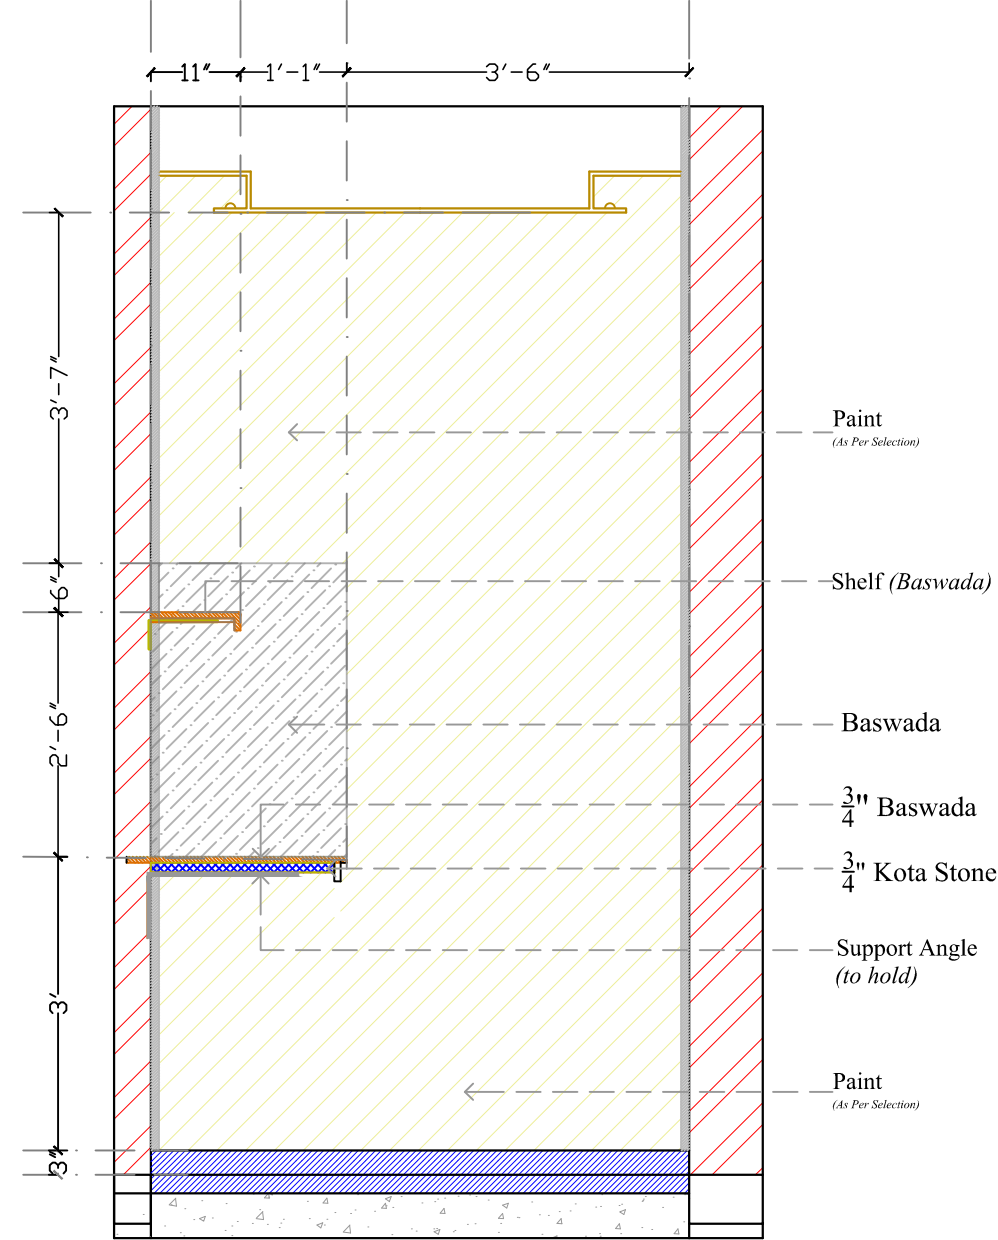



ELEVATION B

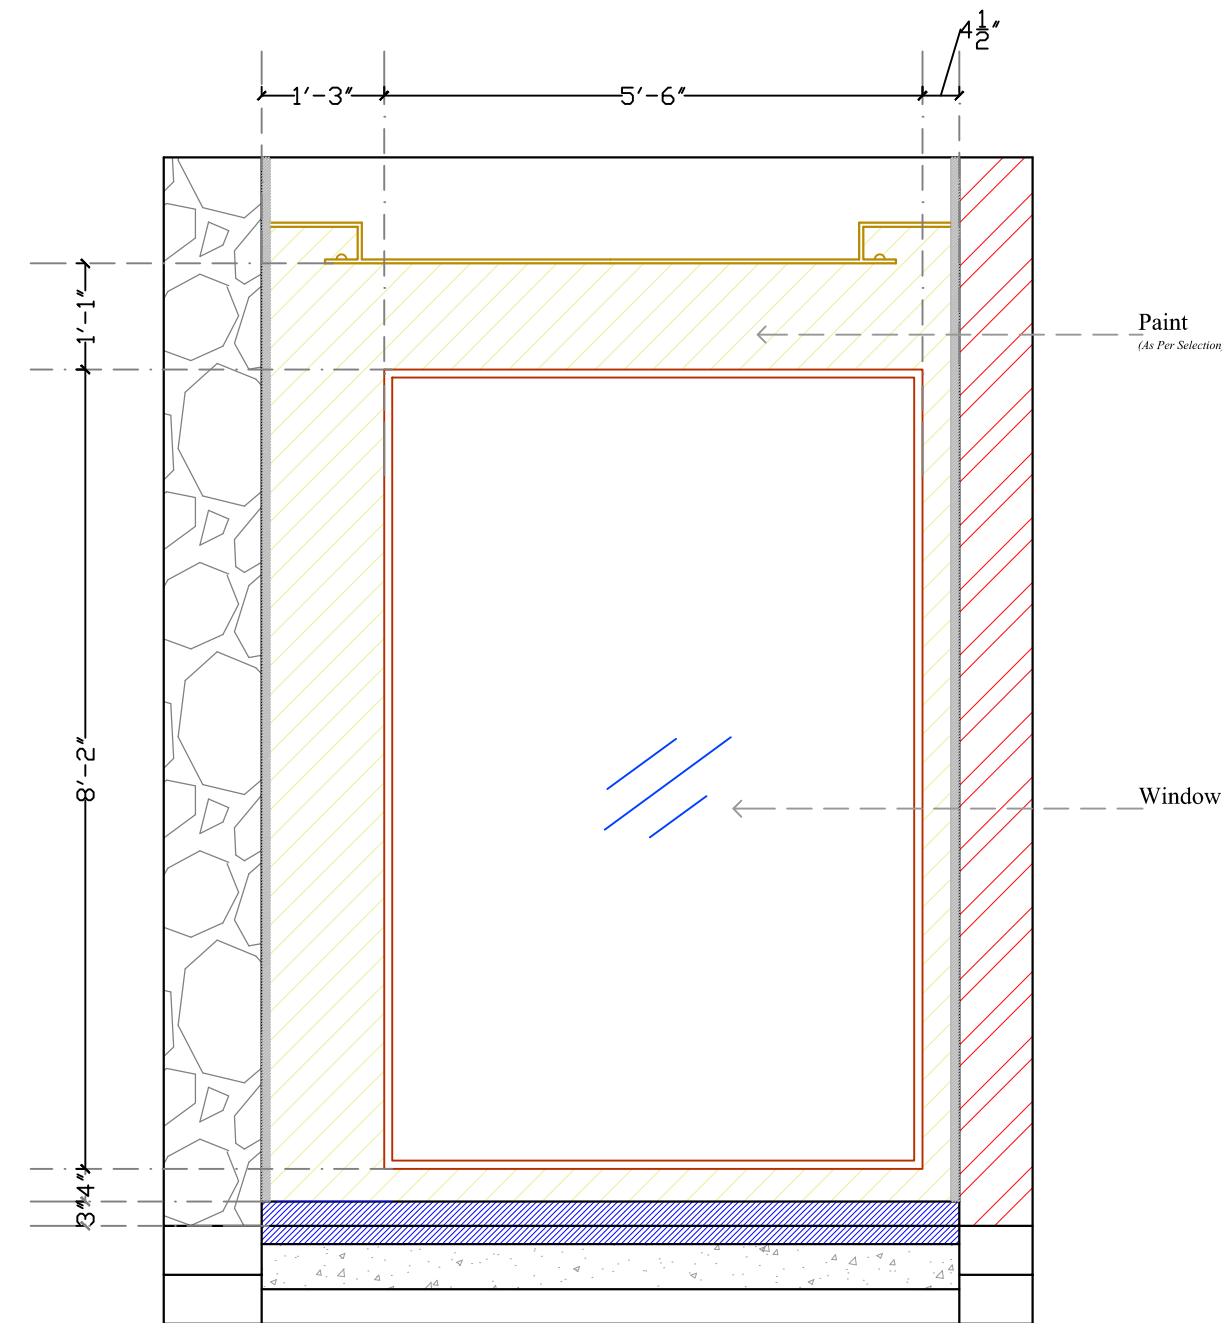

ELEVATION C

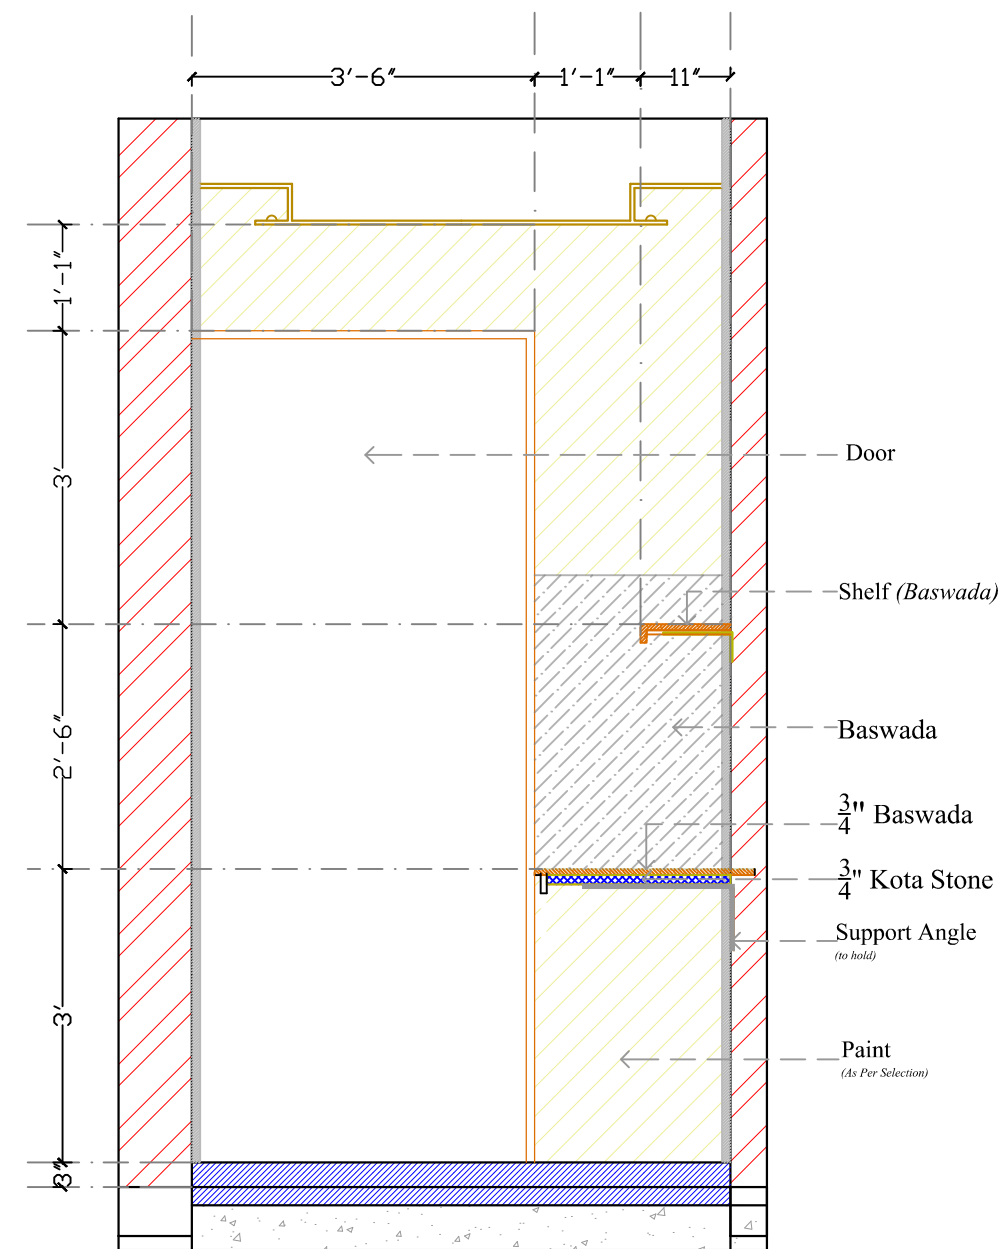

ELEVATION D

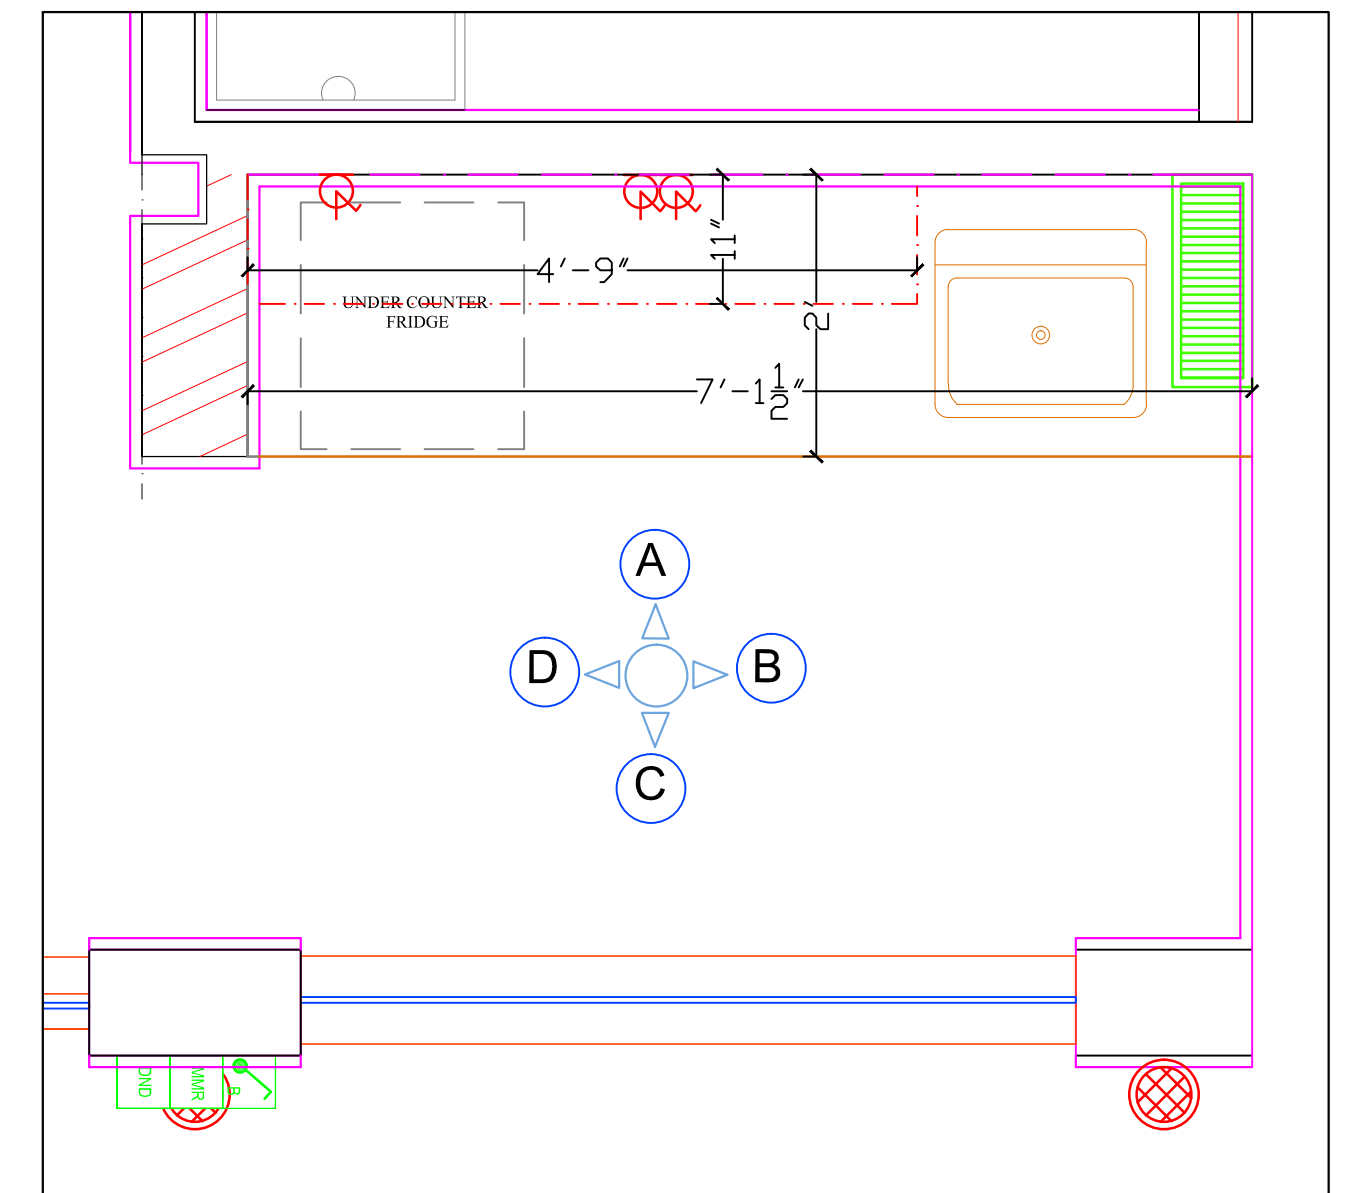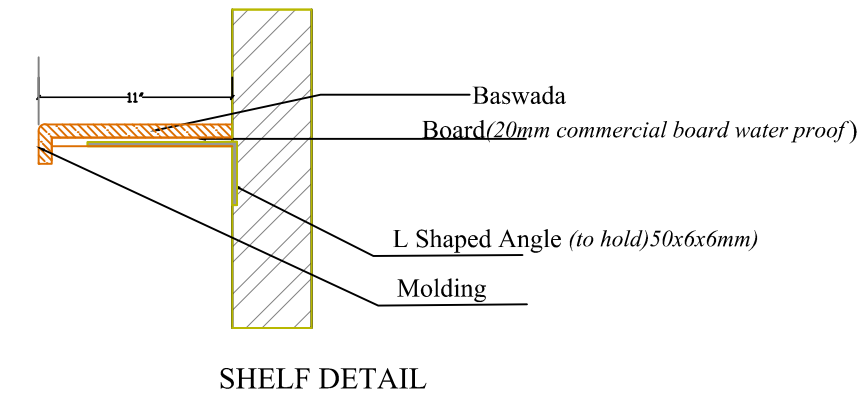

ARCHITECT: NEERAV GUPTA CA/2008/4756 L-1, KRISHNA NAGAR, C-SCHEME, JALPUR (202015), RAJASTHAN, PIN-341420 © All Architectural drawings are the property of the Architect.		
PROJECT: CLARKS FARMHOUSE		
DRAWING TITLE: PANTRY ELEVATION		
DRAWN BY: DEEPIKA	SCALE: N.T.S	DATE: 6-7-2019
CHECKED BY: NEERAV GUPTA	DRAWING NO.:	
NOTES: THE CONTENTS AND PROPERTY OF THIS DESIGN AND DRAWING BELONG TO NEERAV GUPTA. IT MUST NOT BE COPIED OR REPRODUCED IN ANY FORM OR BY ANY MEANS, WITHOUT THE WRITTEN PERMISSION OF THE ARCHITECT. ANY VIOLATION WILL BE PROSECUTED TO THE FULL EXTENT OF THE LAW.		