

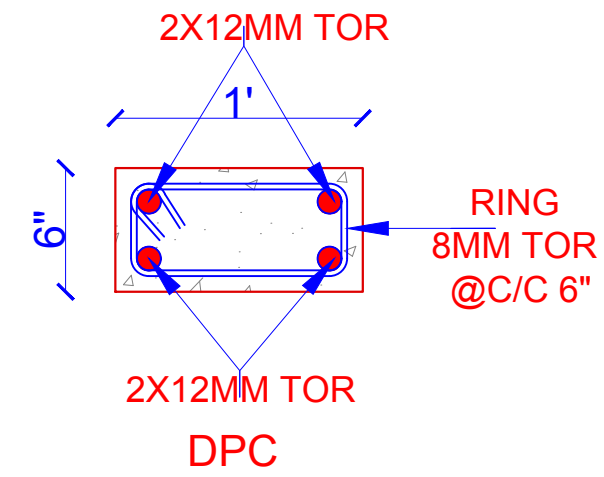
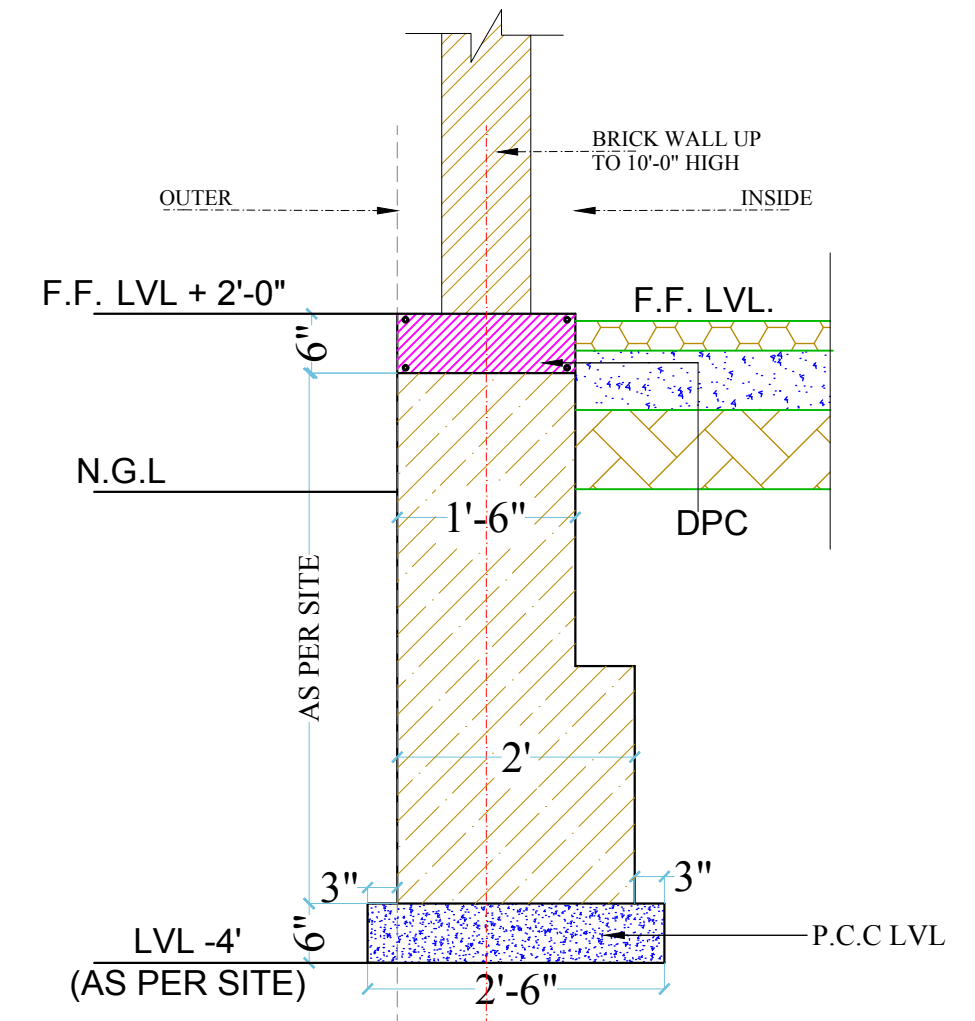
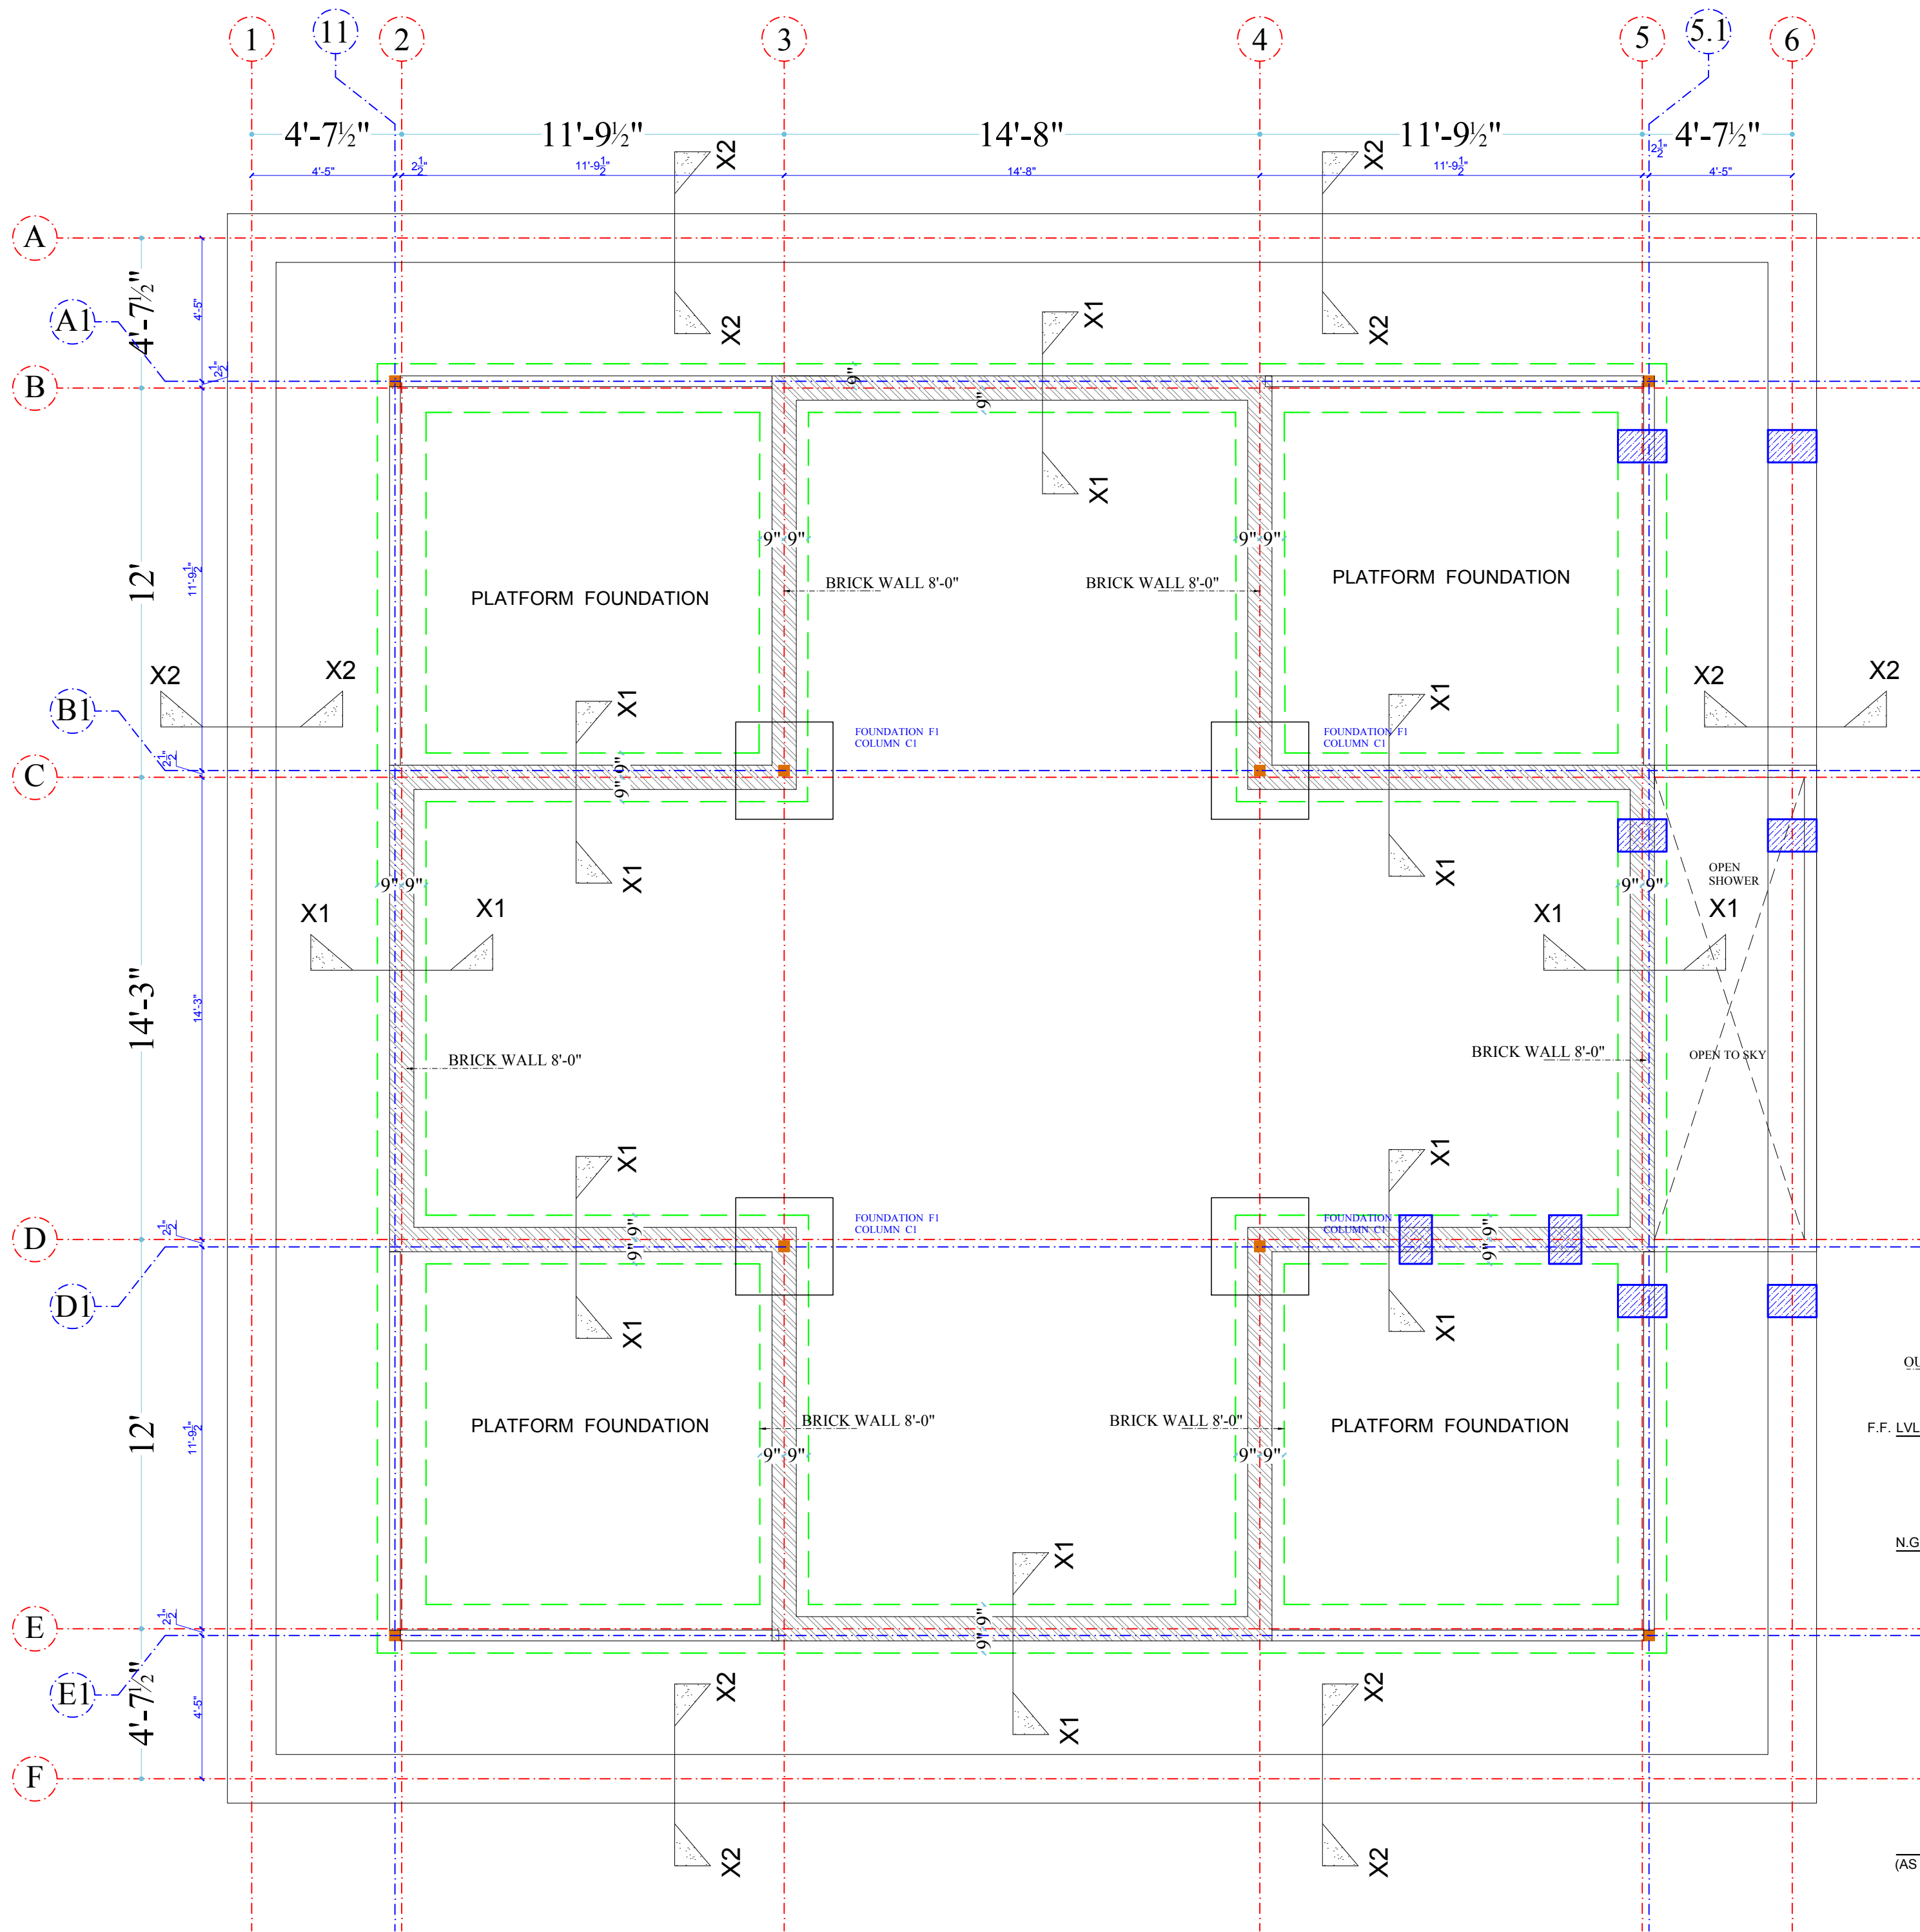


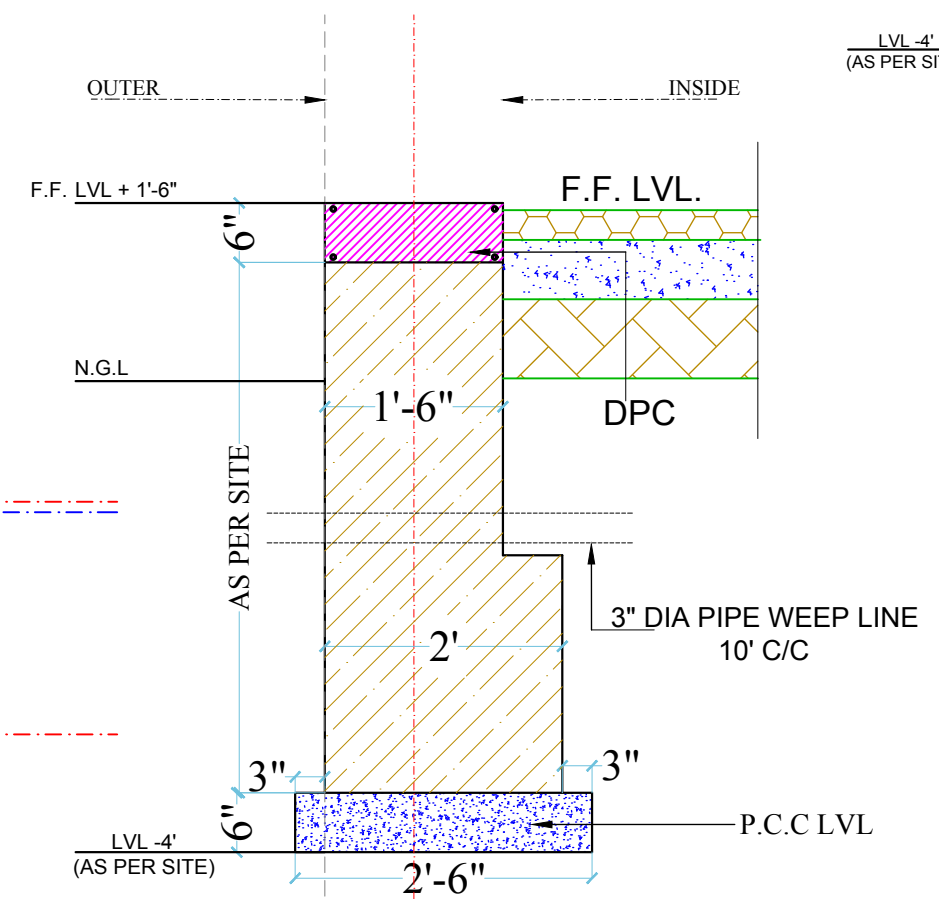

PLEASE LEAVE
SLEEVE/DATA FOR
PLUMBING POINTS
1'6"X1'6"X1'

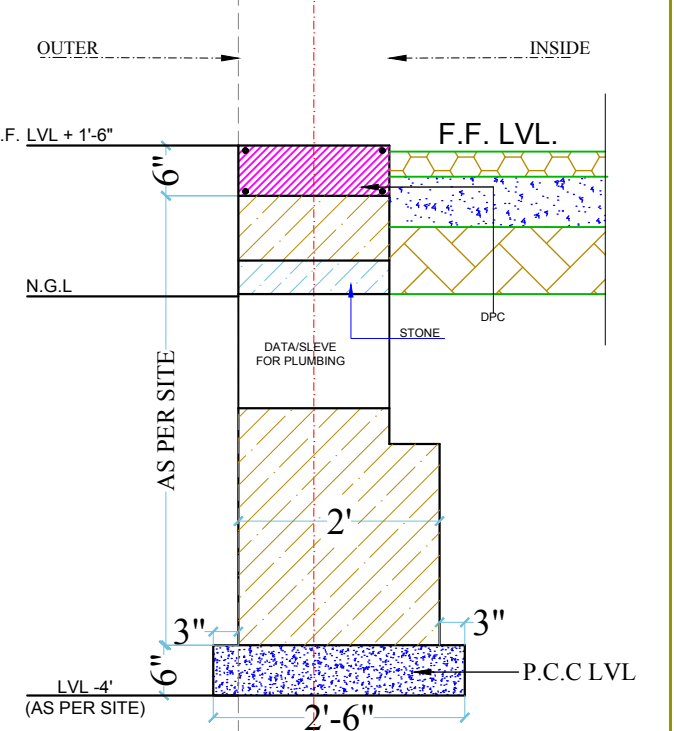

ARCHITECT: NEERAV GUPTA CA/2009/44769 L-1, KRISHNA NAGAR, C-SCHEME, JALPURI (DESIH), RAJASTHAN PIN-312005 9869000000, neeravgupta@gmail.com		
PROJECT: CLARKS RESORT JAWAI		
DRAWING TITLE: FOUNDATION DETAIL		
DRAWN BY: DEEPIKA	SCALE: N.T.S.	DATE: 27-04-2019
CHECKED BY: NEERAV GUPTA	DRAWING NO.: CL/STIA/04	
NOTES: THE COPYRIGHT AND PROPRIETY OF THIS DESIGN AND DRAWING RESERVED TO NEERAV GUPTA. IT MUST NOT BE COPIED OR REPRODUCED IN ANY MANNER WITHOUT THE WRITTEN CONSENT OF NEERAV GUPTA. ANY VIOLATION OF THIS CONSENT WILL BE PROSECUTED TO THE FULL EXTENT OF THE LAW.		