


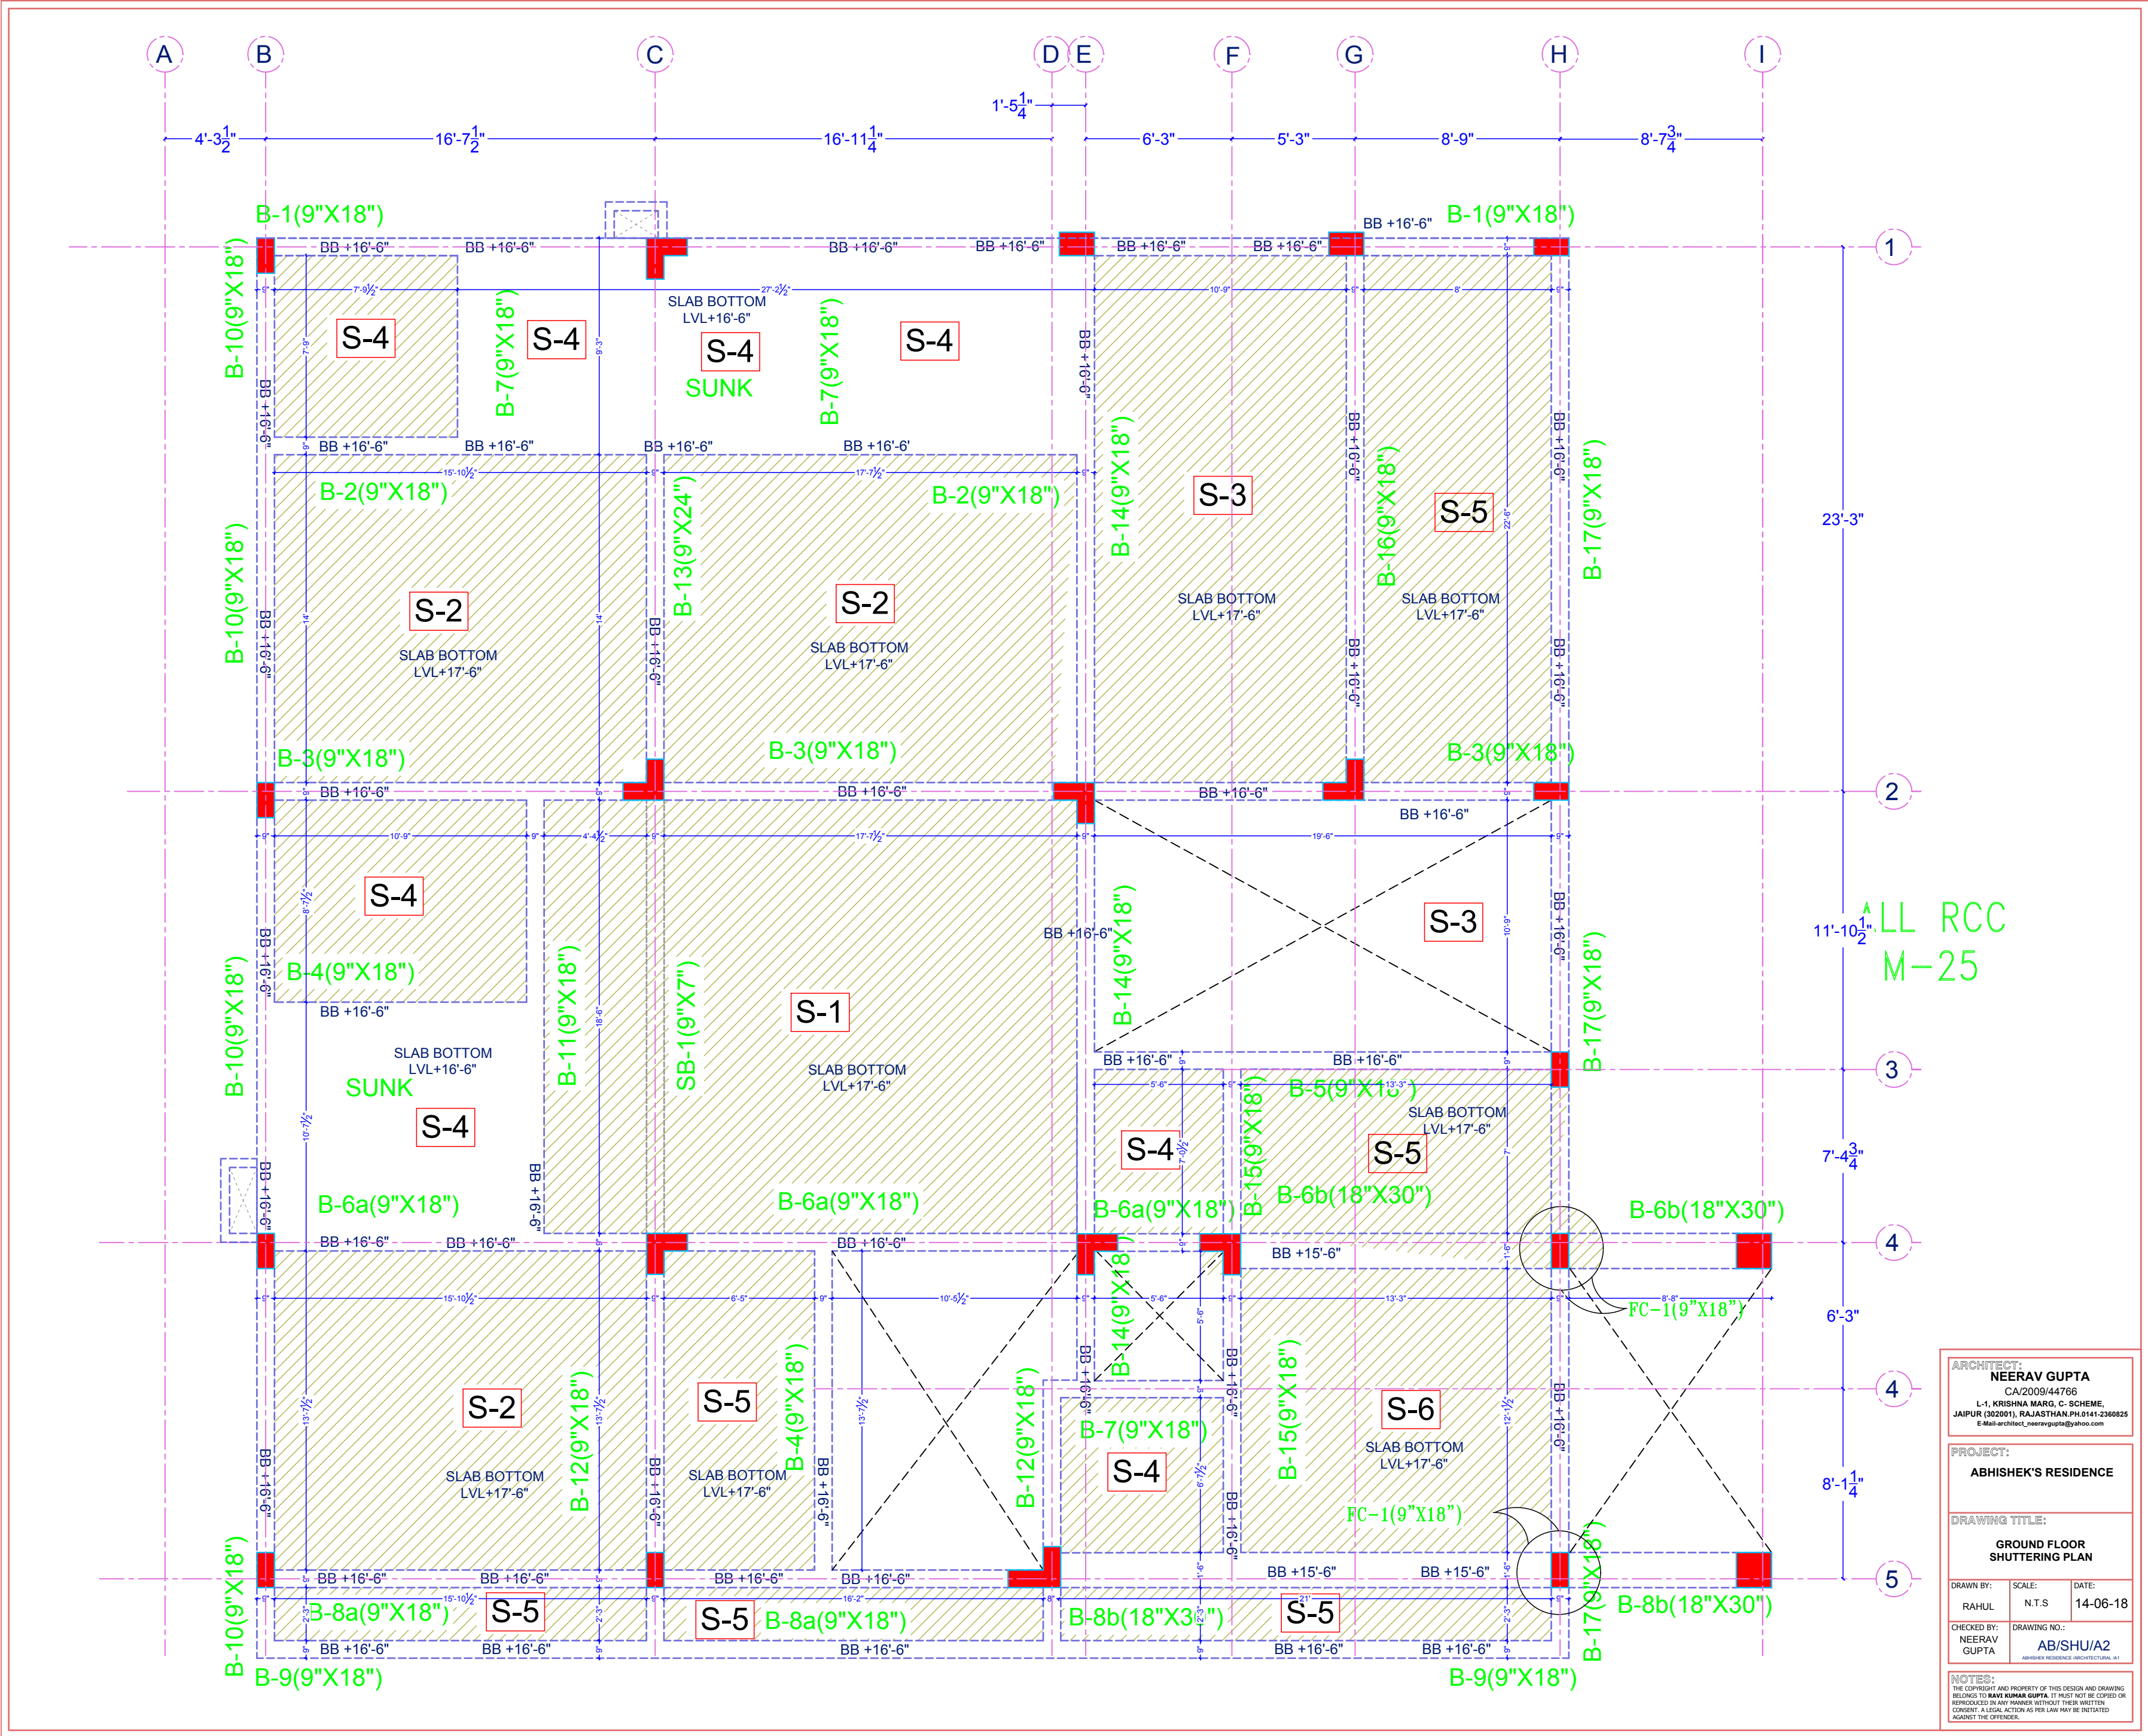

ARCHITECT:
NEERAV GUPTA
CA/2009/44766
L-1, KRISHNA MARG, C- SCHEME,
JAIPUR (302001), RAJASTHAN, PIN-302002
E-Mail: architect_neeravgupta@yahoo.com

PROJECT:
ABHISHEK'S RESIDENCE

DRAWING TITLE:
**GROUND FLOOR
SHUTTERING PLAN**

DRAWN BY:
RAHUL

SCALE:
N.T.S

DATE:
14-06-18

CHECKED BY:
NEERAV
GUPTA

DRAWING NO.:
AB/SHU/A2
ABHISHEK'S RESIDENCE ARCHITECTURAL A1

NOTES:
THE COPYRIGHT AND PROPERTY OF THIS DESIGN AND DRAWING
BELONGS TO RAJ KUMAR GUPTA. IT MUST NOT BE COPIED OR
REPRODUCED IN ANY MANNER WITHOUT THEIR WRITTEN
CONSENT. A LEGAL ACTION AS PER LAW MAY BE INITIATED
AGAINST THE OFFENDER.