


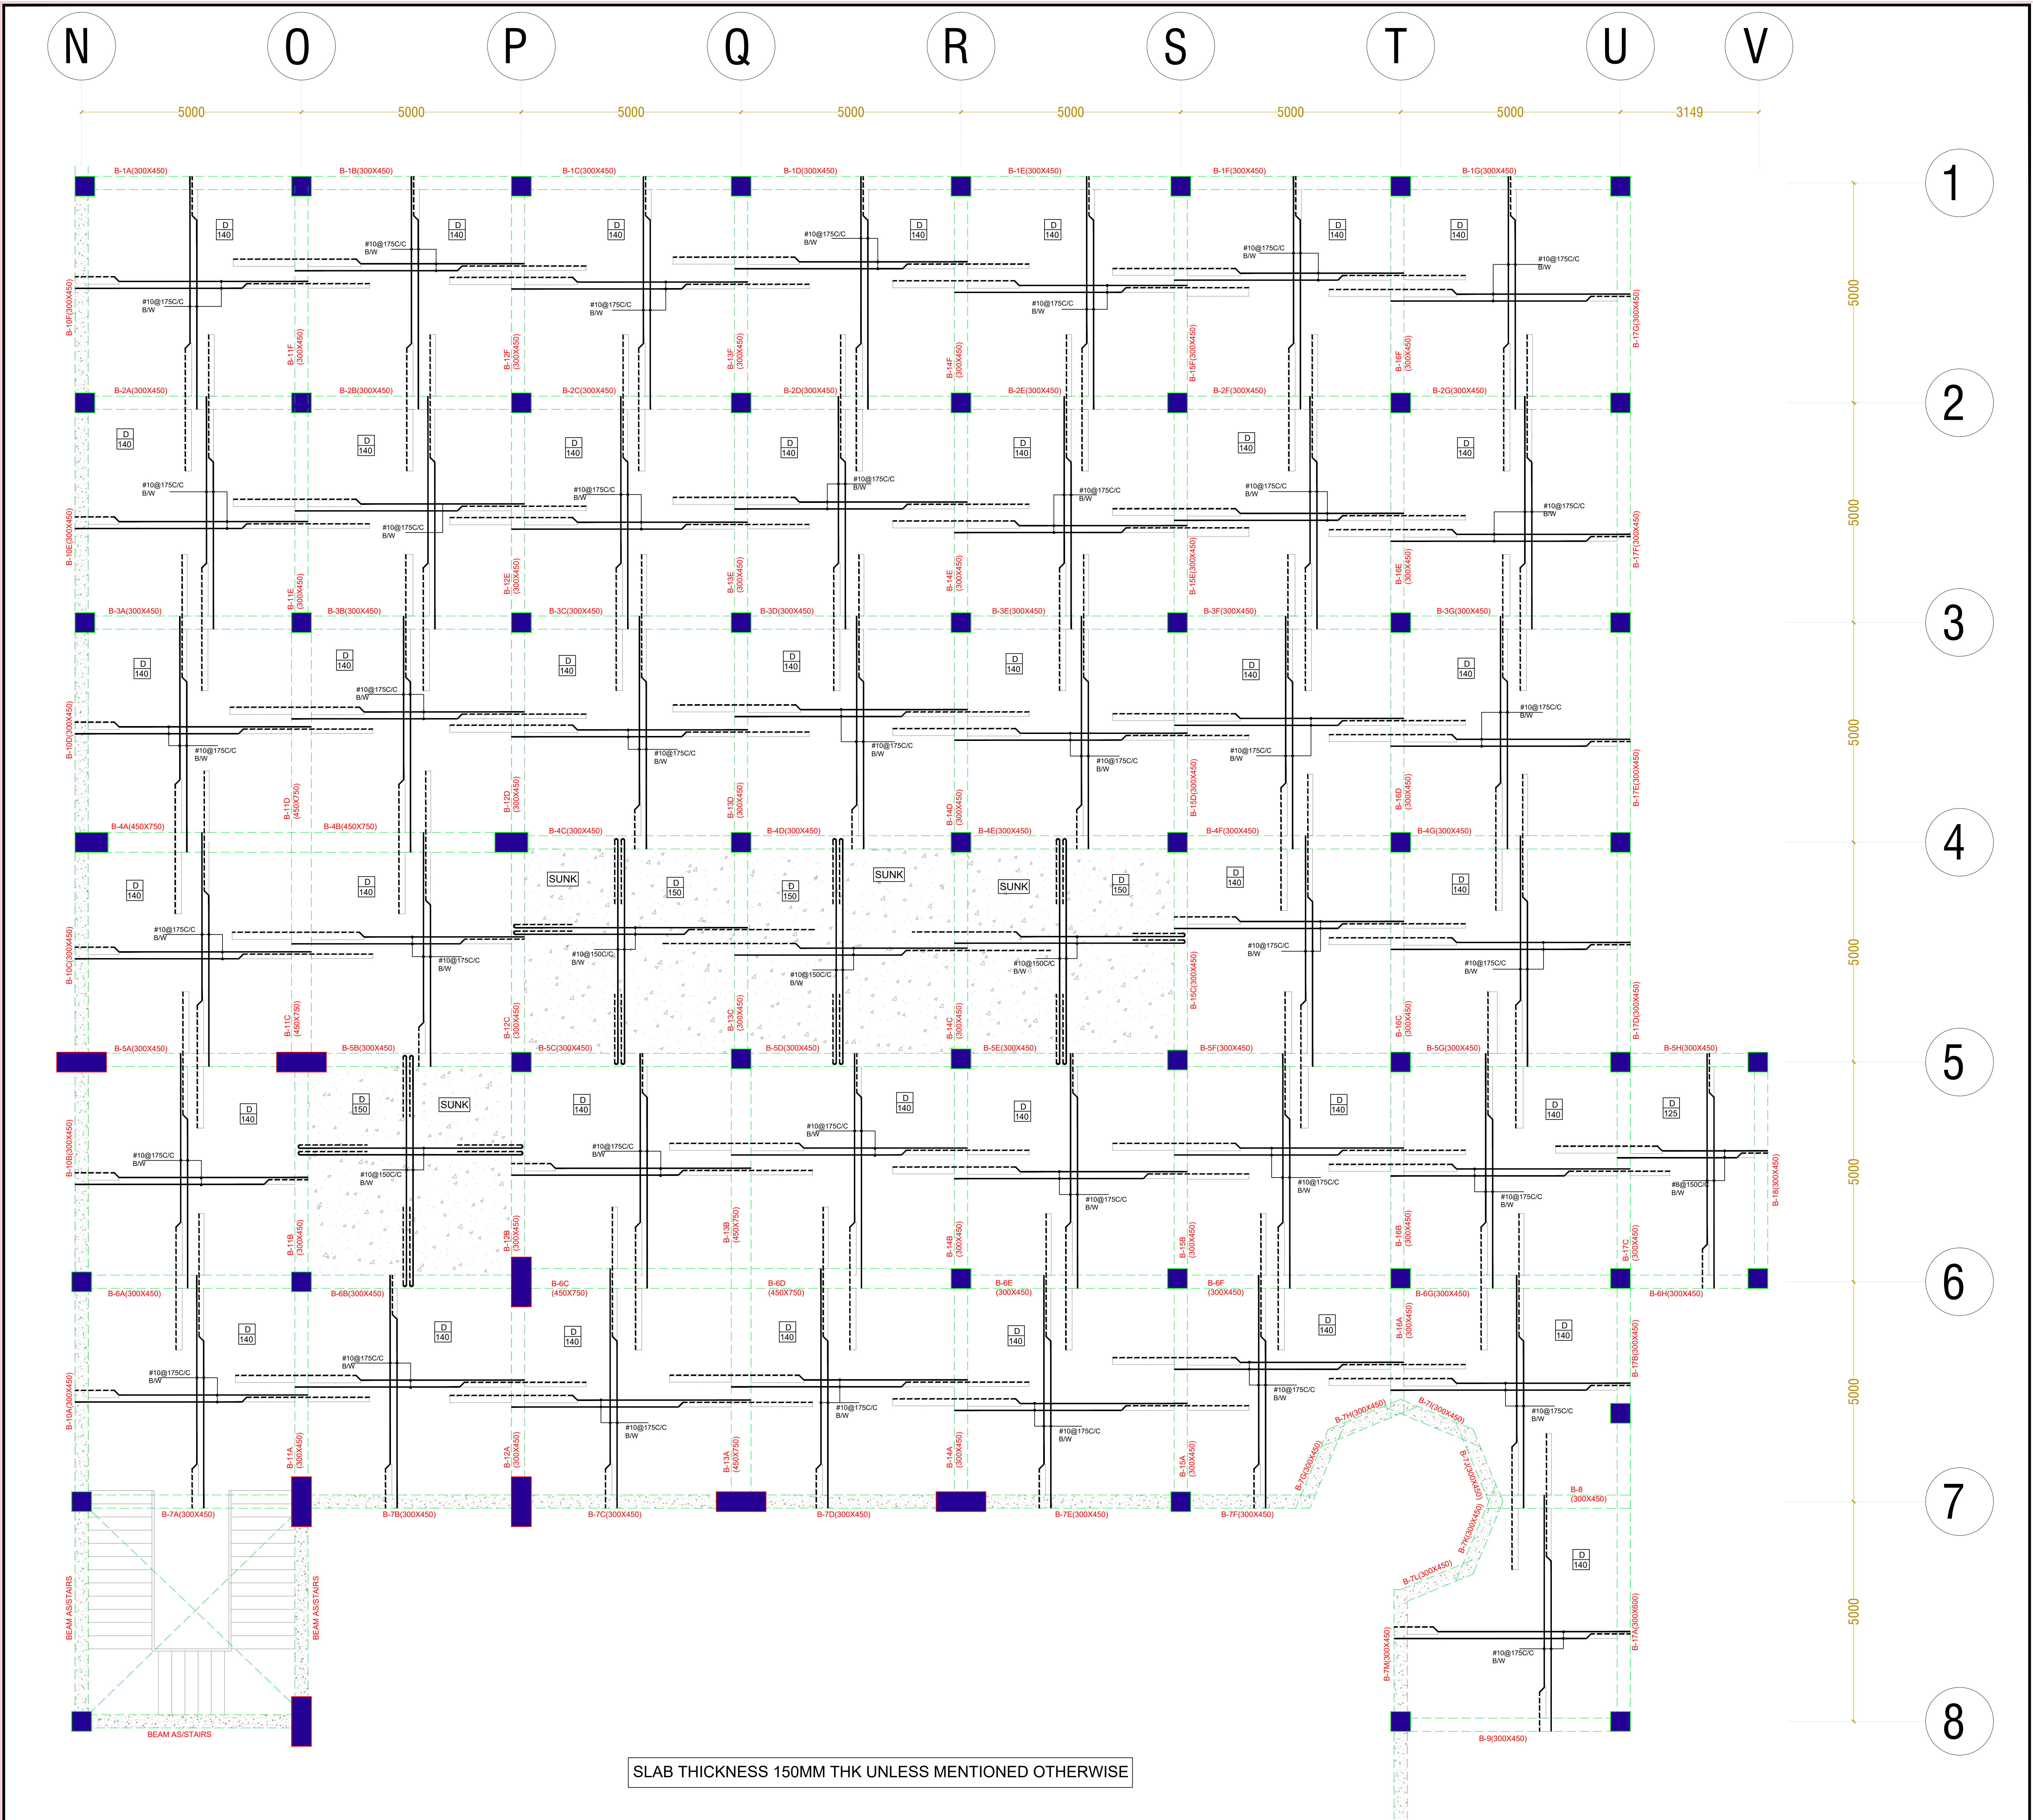

| ISSUED TO |  | ISSUED TO |  | ISSUED TO |  | REVISION |  | REVISION |  | FILE LOCATION |  | PROJECT:                 |  | ARCHITECTS:                                                              |  | CADD DEVELOPED |  | DRAWING NO. |  | DATE       |  |
|-----------|--|-----------|--|-----------|--|----------|--|----------|--|---------------|--|--------------------------|--|--------------------------------------------------------------------------|--|----------------|--|-------------|--|------------|--|
|           |  |           |  |           |  |          |  |          |  |               |  | KHUMBHALGARH,<br>PREM JI |  | RAVI KUMAR GUPTA                                                         |  | MAHESH         |  |             |  |            |  |
|           |  |           |  |           |  |          |  |          |  |               |  | DRAWING TITLE:           |  | STRUCTURAL CONS.                                                         |  | SCALE          |  |             |  | 22/06/2022 |  |
|           |  |           |  |           |  |          |  |          |  |               |  | SLAB & BEAM DETAIL       |  | SANRACHINA                                                               |  |                |  |             |  |            |  |
|           |  |           |  |           |  |          |  |          |  |               |  |                          |  | E-41 ANBA BSR<br>PH-91-879489988<br>E-mail: sanrachina_gupta@yahoo.co.in |  |                |  |             |  |            |  |