


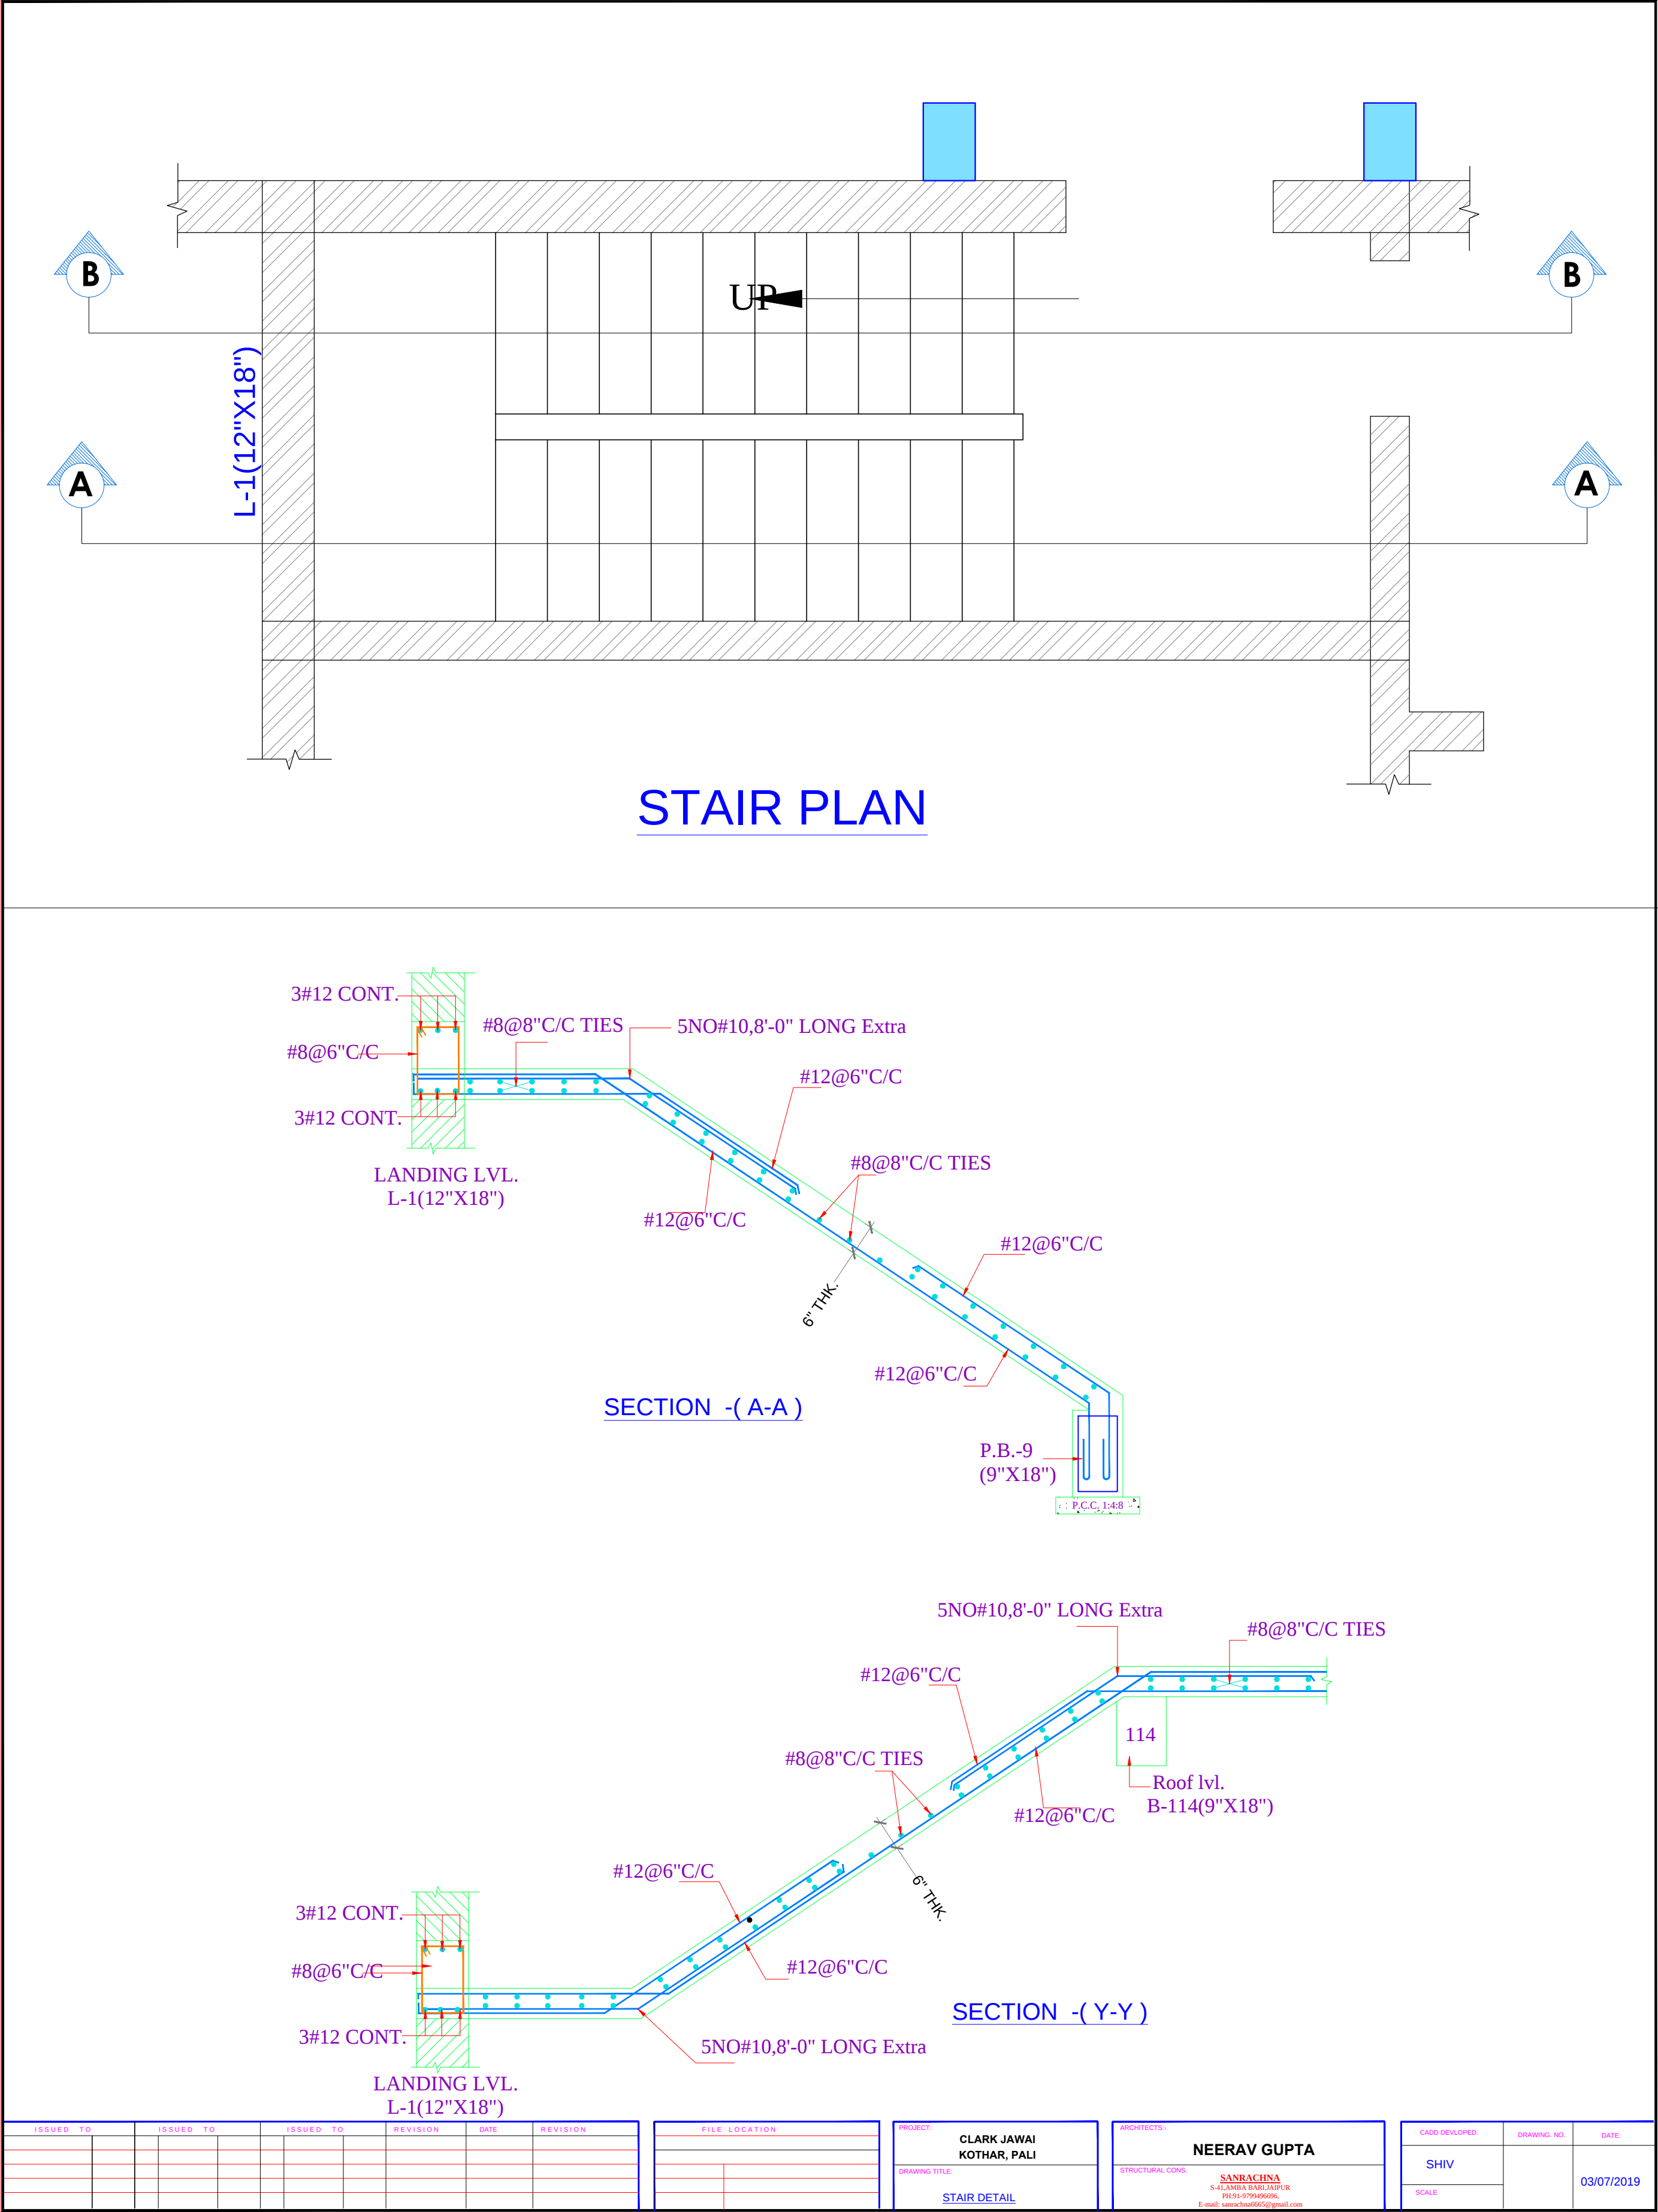






PROJECT:

CLARK JAWAI
KOTHAR, PALI

ARCHITECT:

NEERAV GUPTA


DRAWING TITLE:

STAIR DETAIL





DATE:







