


CONCEPTUAL LAYOUTS FOR GIR RESORT, GUJARAT

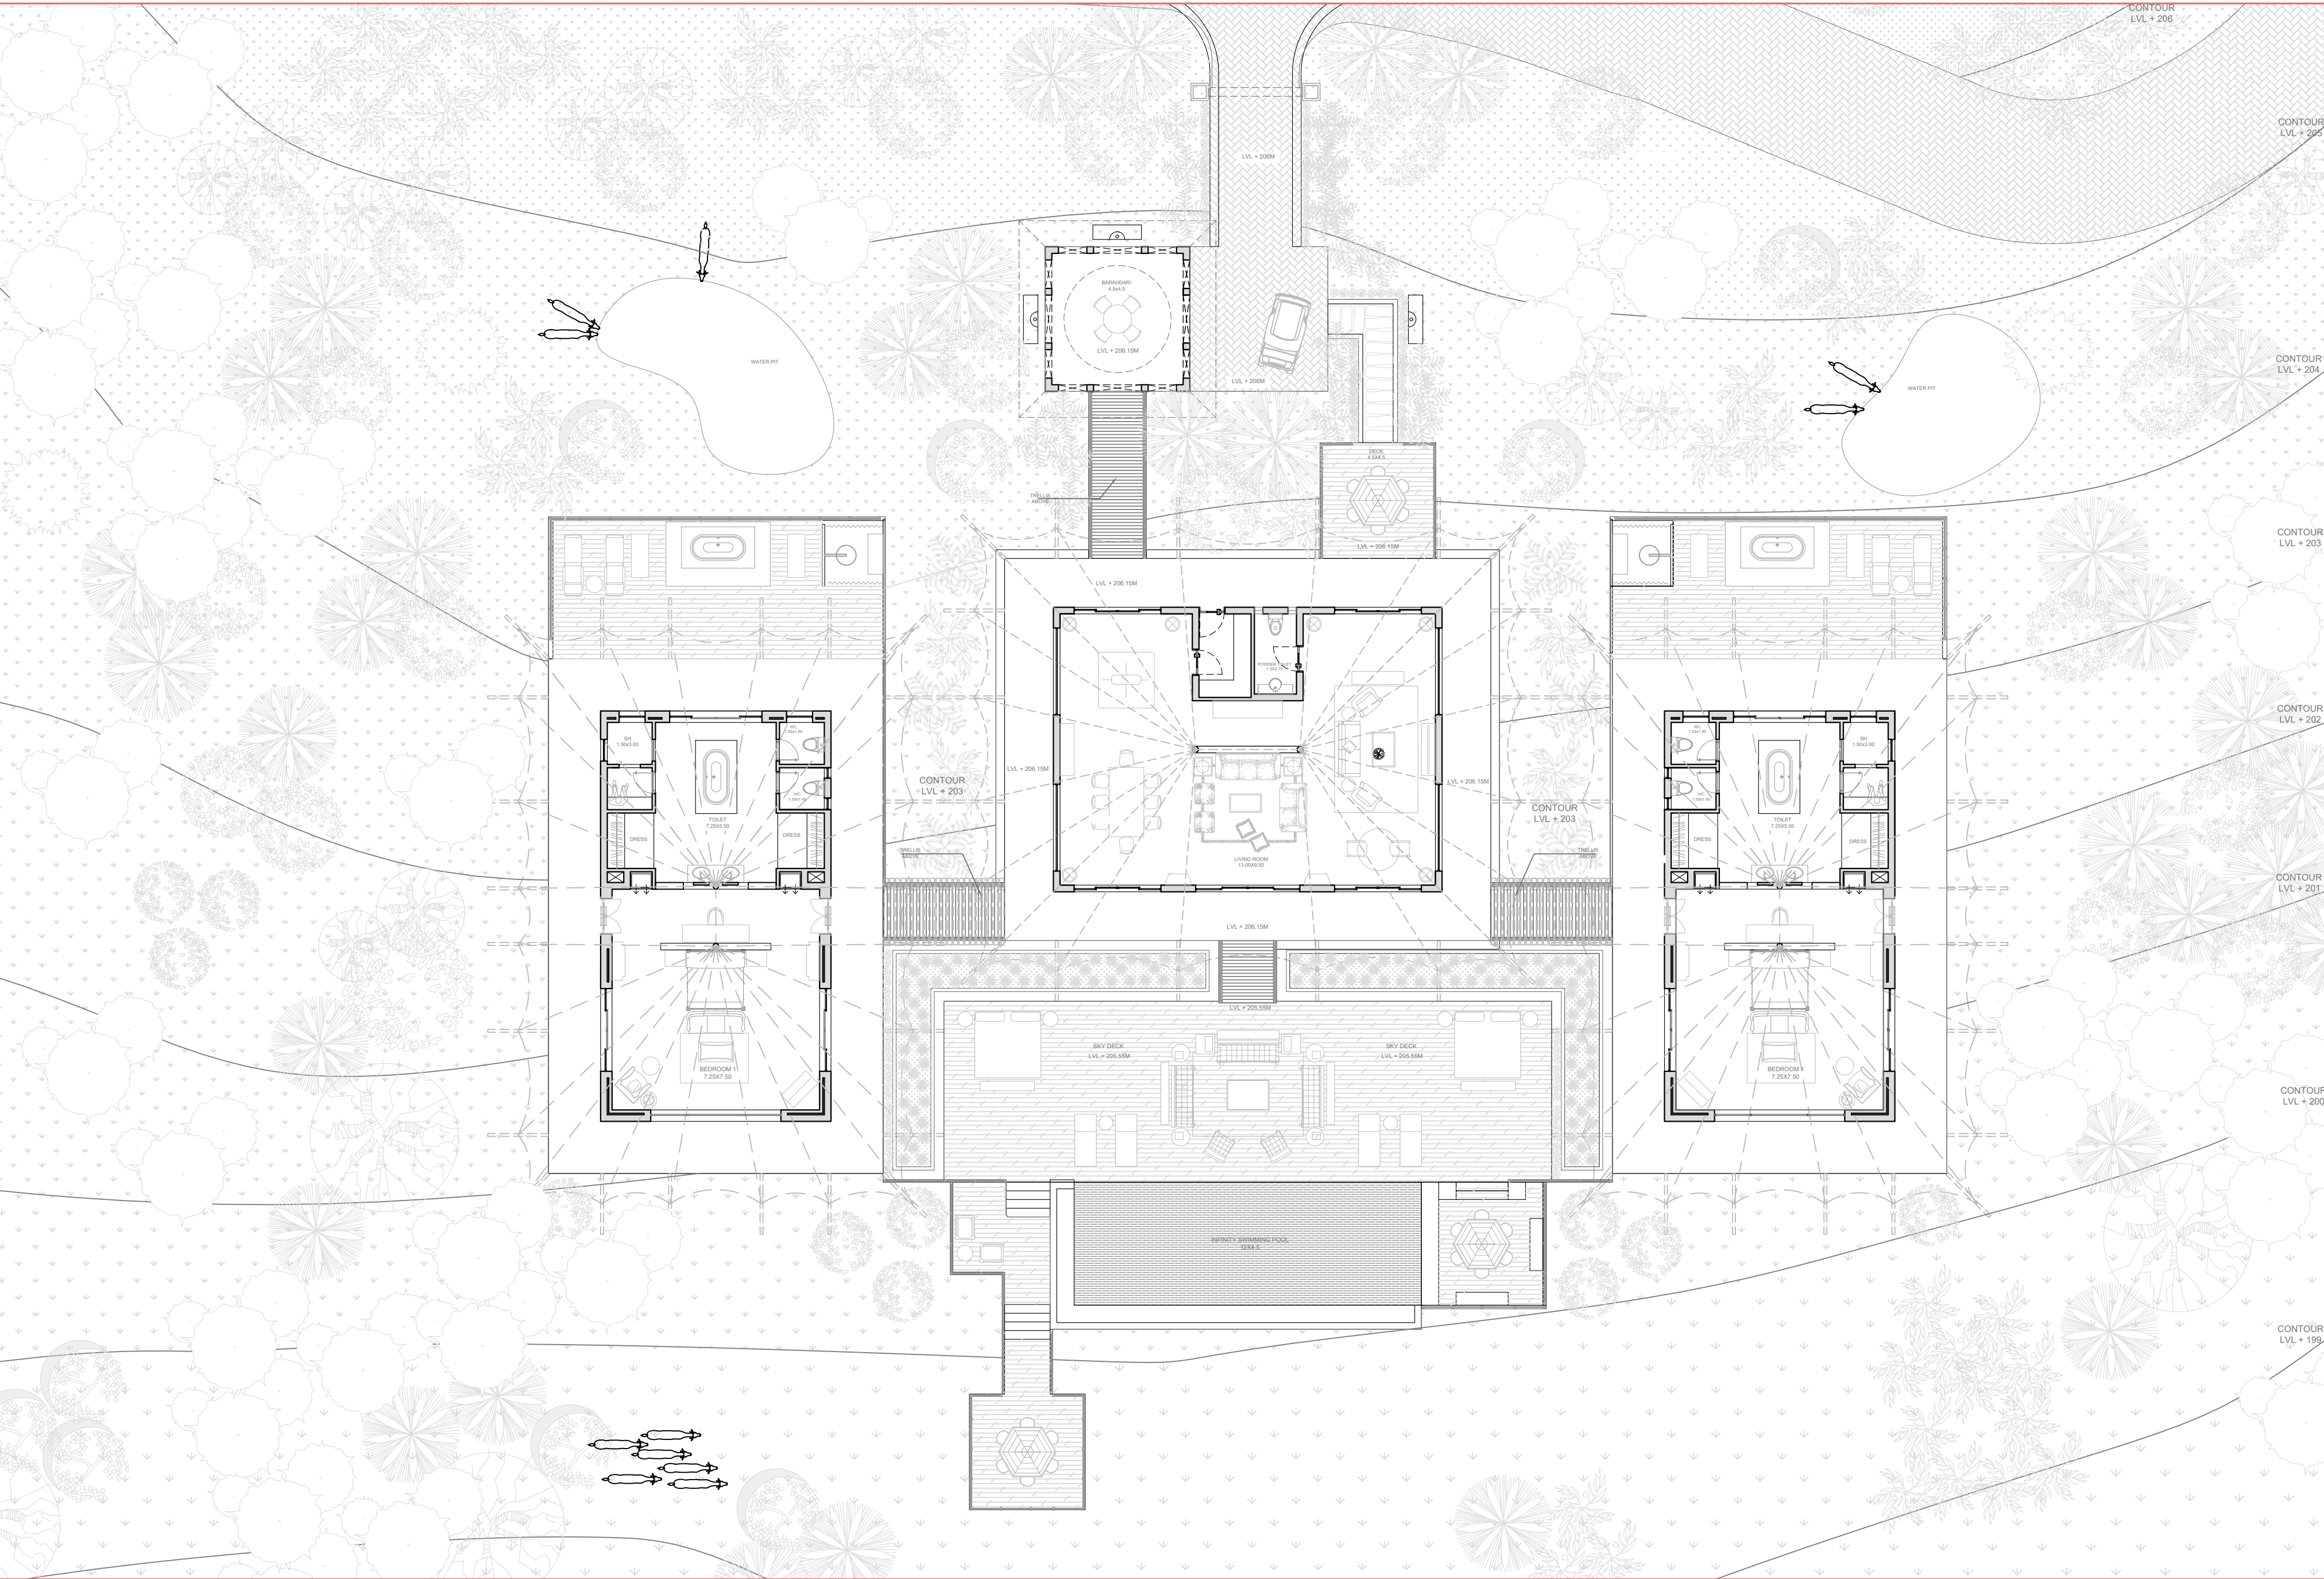

AREA CHART		
SN.	ZONE	AREA(SQM)
BUILT UP AREA		
1.	LIVING ROOM TENT	132
2.	BED ROOM 1 TENT	112
3.	BED ROOM 2 TENT	112
CARPET AREA		
LIVING ROOM TENT		
1.	LIVING ROOM	110
2.	POWDER TOILET	4
3.	PANTRY	4
BEDROOM TENT		
1.	ROOM	55
2.	TOILET	23
3.	WC CUBICLES	5
4.	SH CUBICAL	5
5.	DRESS	9

NOTES :

INFERENCES :

NOTES:
* PLEASE DO NOT SCALE ANY DRAWING. ONLY WRITTEN DIMENSIONS ARE TO BE FOLLOWED.
* THE COPYRIGHT AND PROPERTY OF THIS DESIGN AND DRAWING BELONGS TO RAVI KUMAR GUPTA. IT MUST NOT BE COPIED OR REPRODUCED IN ANY MANNER WITHOUT THEIR WRITTEN CONSENT. A LEGAL ACTION AS PER LAW MAY BE INITIATED AGAINST THE OFFENDER.
* ALL SETTINGS OUT COLUMNS, WALLS, DIMENSION AND LEVELS SHALL BE READ IN CONDUCTION
* WITH STRUCTURAL AND MBE DRAWINGS
* FOR ALL OPENINGS, CUTOUTS, DROPS, SLUMPS, PITTS, PLEASE REFER CONSULTANTS
DRAWINGS TO BE CONFIRMED BY ARCHITECTS/ ENGINEER INCHARGE

PROJECT:

RESORT AT JUNAGADH
GUJARAT,INDIA

ARCHITECT:
RAVI KUMAR GUPTA
CA/83/7739
L-1, KRISHNA MARG, C-SCHEME,
JAIPUR (302001), RAJASTHAN.
PH.0141-2360825 E-Mail-ravigupta_15@yahoo.com

DRAWING TITLE:
EXECUTIVE TENT

DRAWN BY: RISHABH	SCALE: 1:150	DATE: 11/11/2020
CHECKED BY: RAVI K. GUPTA	NORTH:	DRAWING NO.: GC-A7