


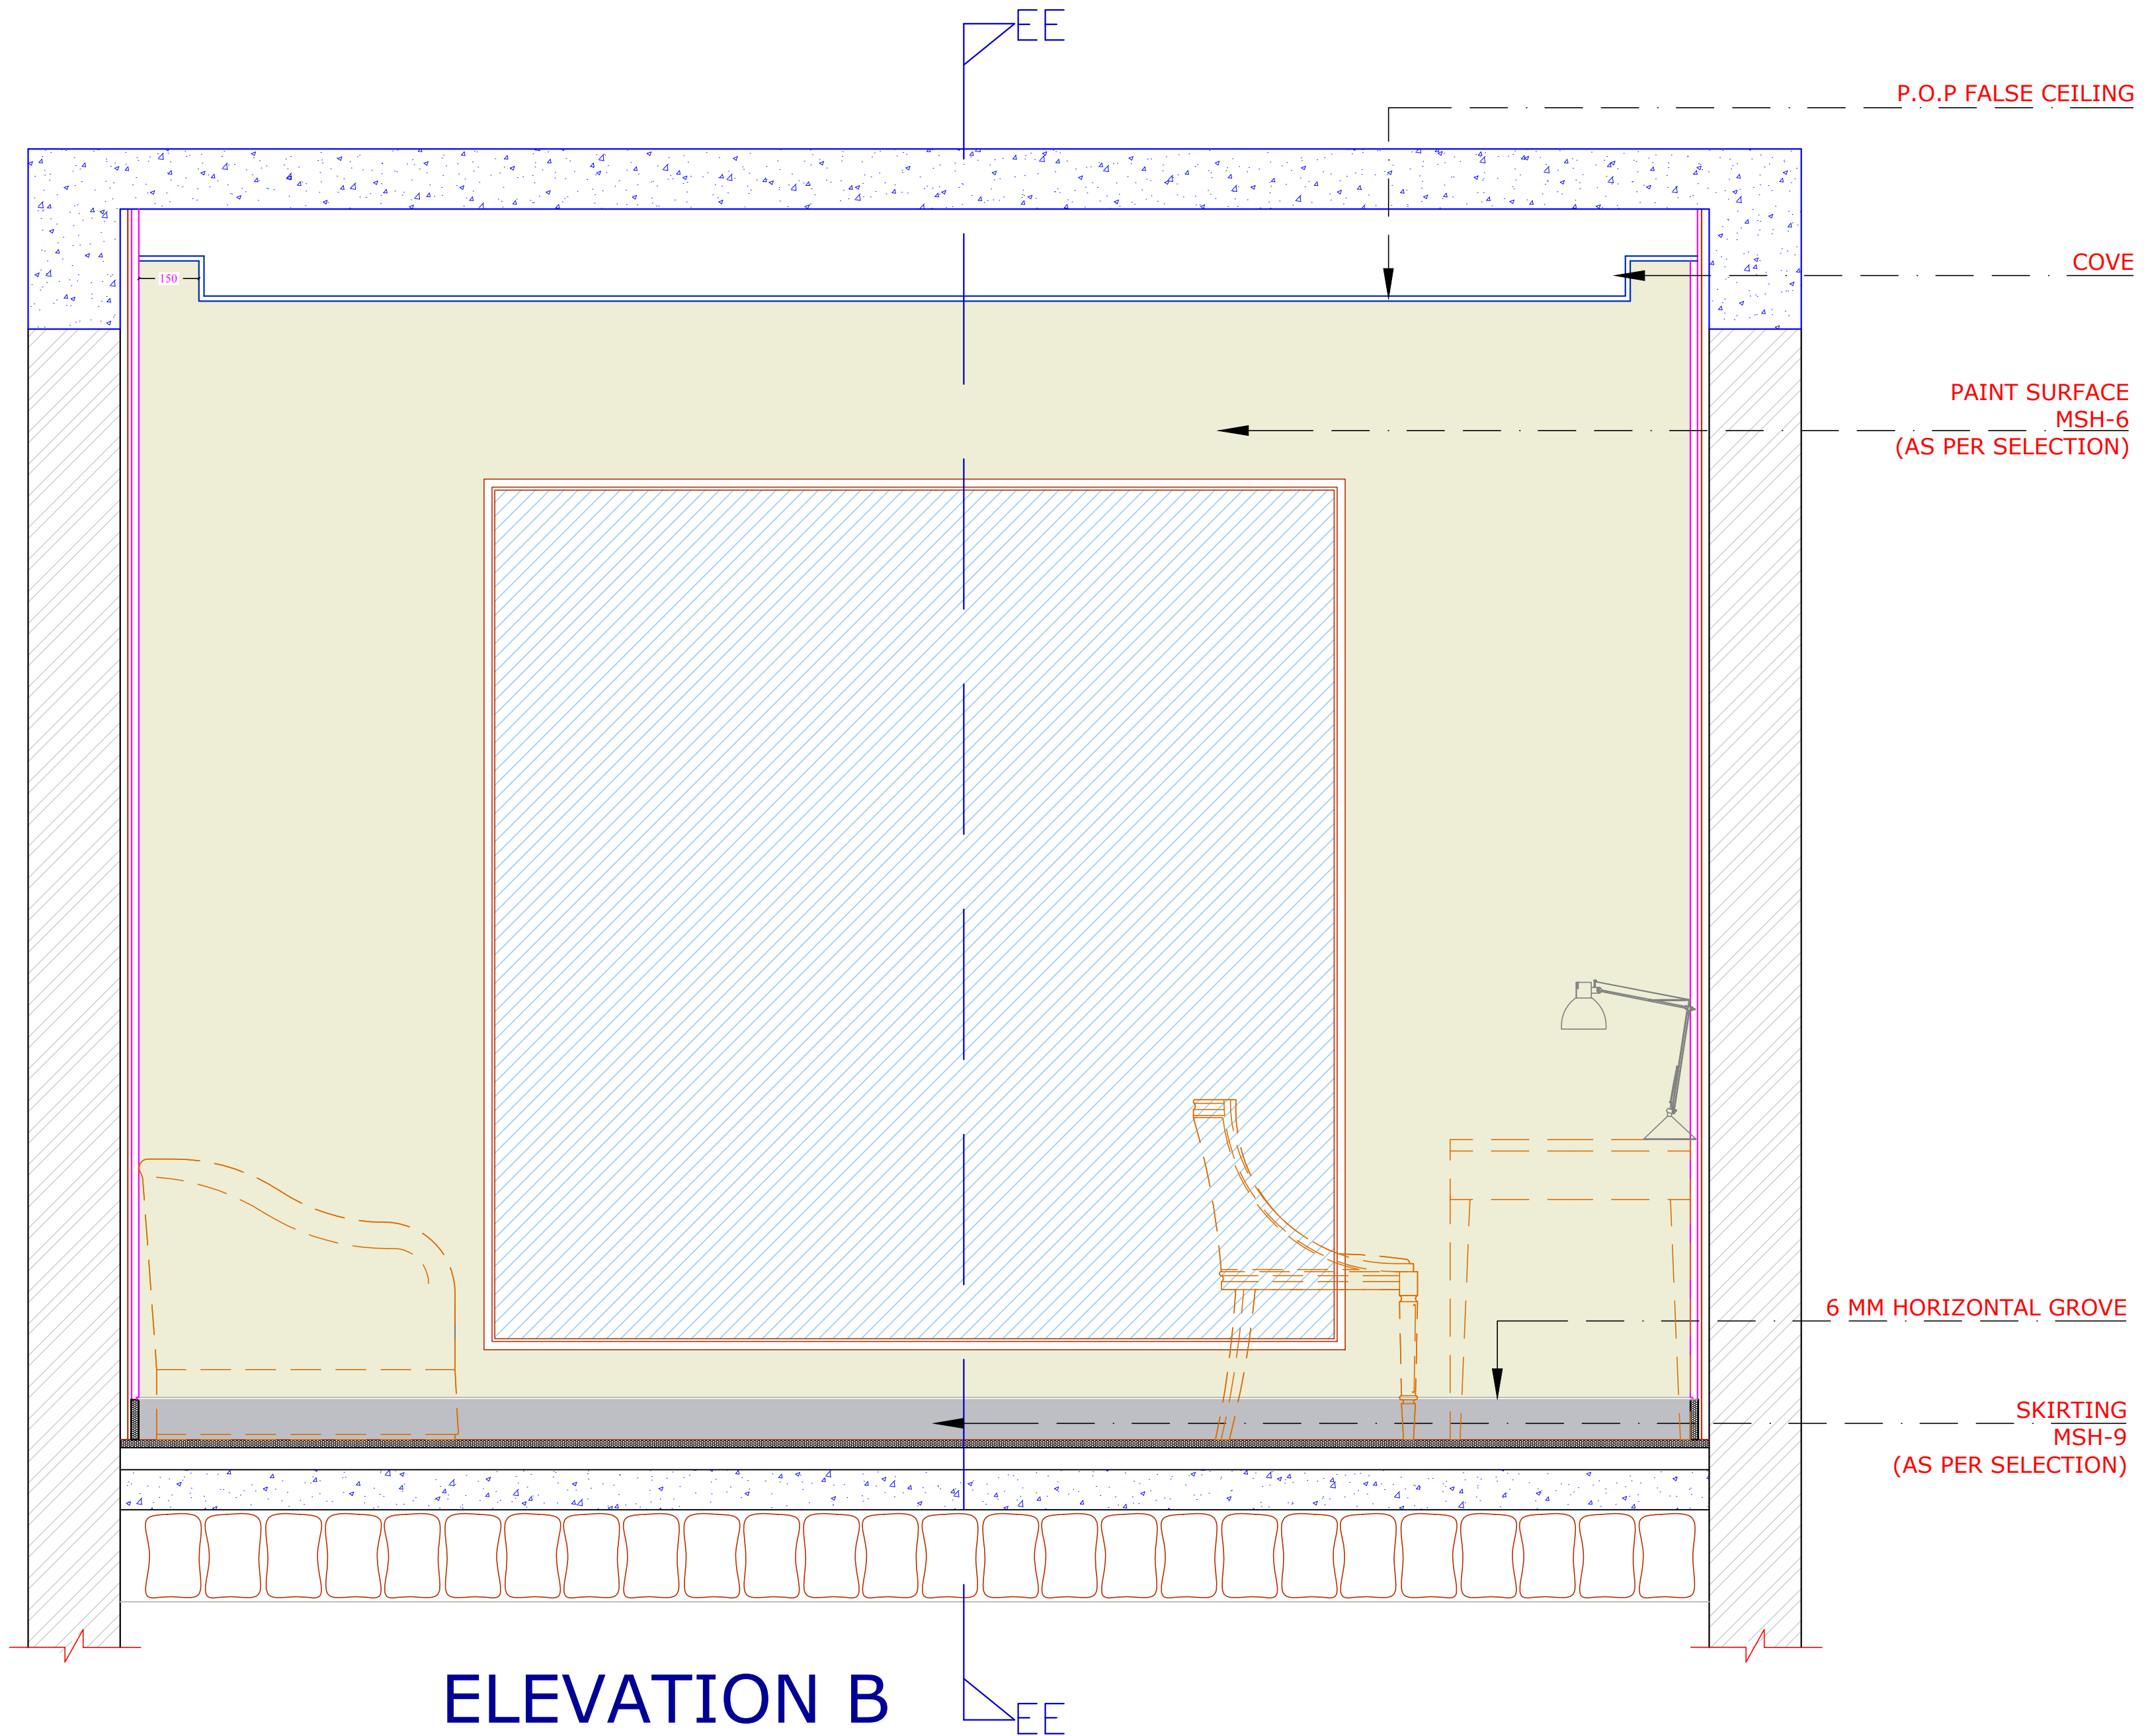

ARCHITECT: RAVI KUMAR GUPTA CA/83/7739 L-1, KRISHNA MARG, C-SCHEME, JAIPUR (302001), RAJASTHAN, PH.0141-2360825 © 2020 All rights reserved. raviguptaarchitect.com			
PROJECT: AMARA SELECTION BY IHCL			
LOCATION: JAIPUR			
DRAWING TITLE : KING ROOM TYPE 1 WALL ELEVATION B			
DRAWN BY: RISHABH	SCALE: N.T.S	DATE: 02-01-20	NORTH:
CHECKED BY: NEERAV GUPTA	G/R/M/W/3		
NOTE: THE CONTENT AND PROPERTY OF THIS DESIGN AND DRAWING, BELONGS TO RAVI KUMAR GUPTA. IT MUST NOT BE COPIED OR REPRODUCED IN ANY MANNER WITHOUT THE WRITTEN CONSENT OF THE ARCHITECT. IN THE EVENT OF ANY VIOLATION, THE ARCHITECT WILL PROSECUTE.			