


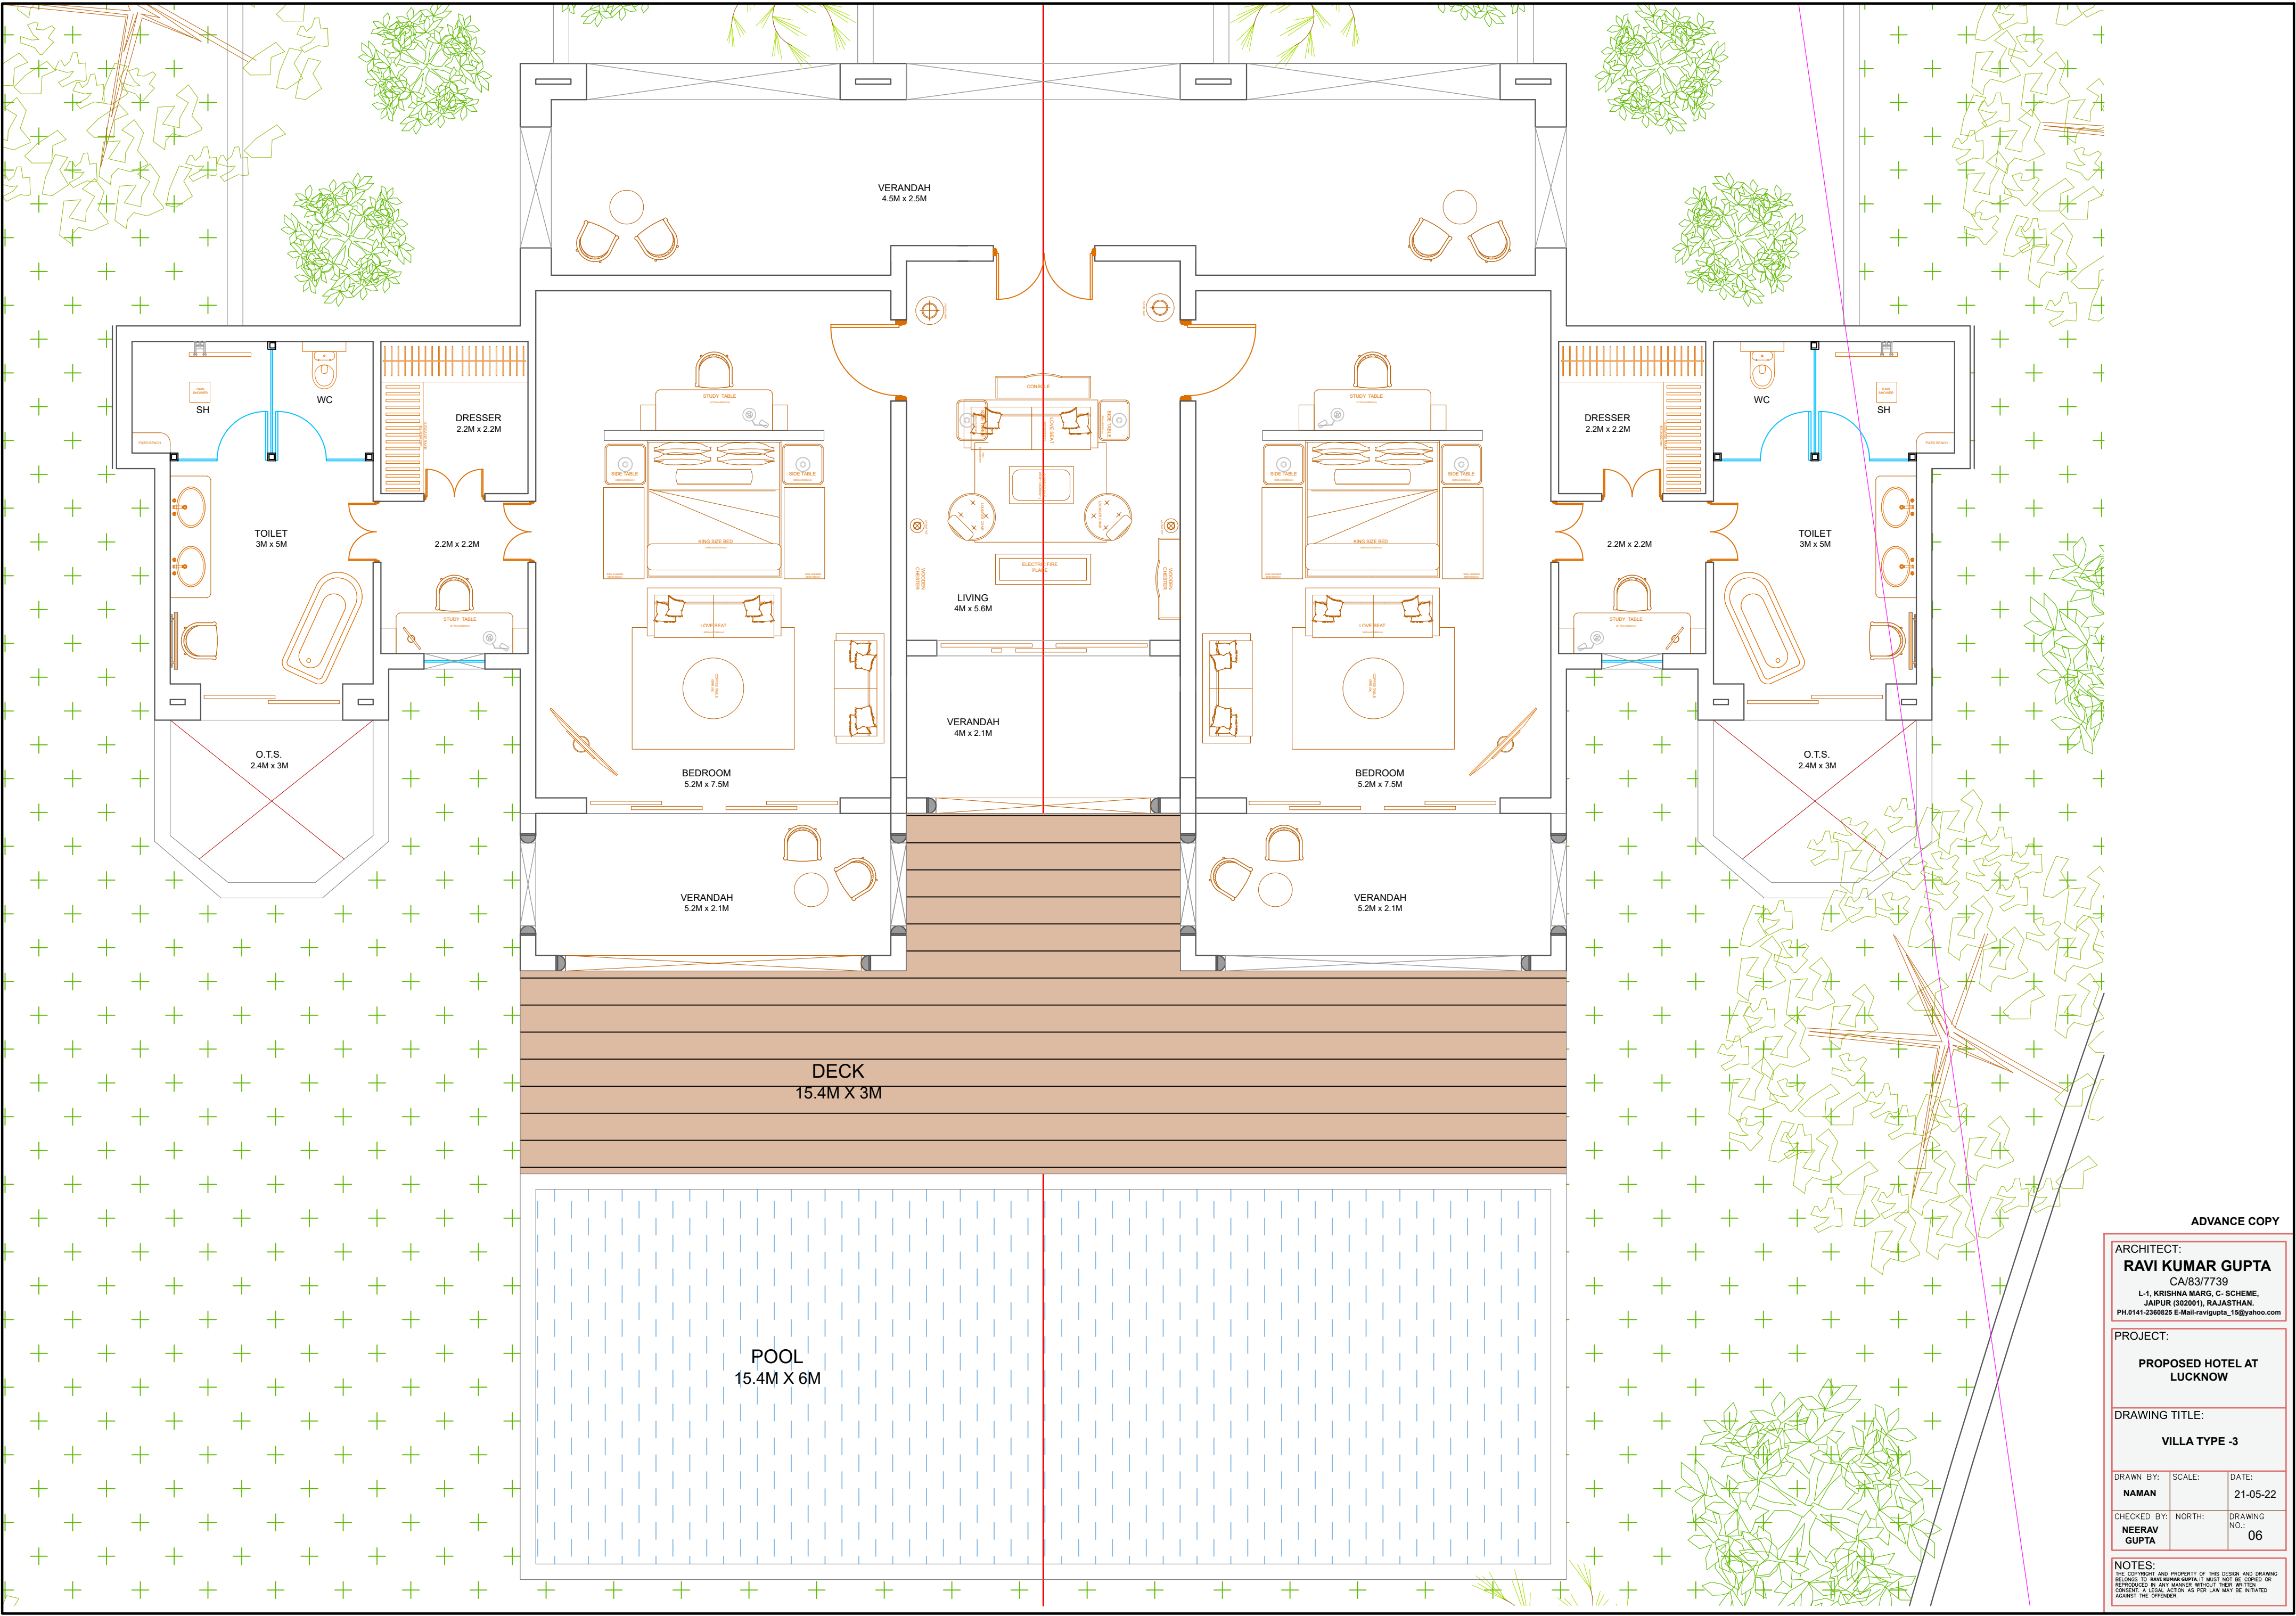

ADVANCE COPY

ARCHITECT:
RAVI KUMAR GUPTA
CA/83/7739
L-1, KRISHNA MARG, C- SCHEME,
JAIPUR (302001), RAJASTHAN,
PH.0141-2360825 E-Mail-ravigupta_16@yahoo.com

PROJECT:
**PROPOSED HOTEL AT
LUCKNOW**

DRAWING TITLE:
VILLA TYPE -3

DRAWN BY:
NAMAN

SCALE:

DATE:
21-05-22

CHECKED BY:
**NEERAV
GUPTA**

NORTH:

DRAWING
NO.:
06

NOTES:
THE COPYRIGHT AND PROPERTY OF THIS DESIGN AND DRAWING
BELONGS TO RAVI KUMAR GUPTA. MUST NOT BE COPIED OR
REPRODUCED IN ANY MANNER WITHOUT THEIR WRITTEN
CONSENT. A LEGAL ACTION AS PER LAW MAY BE INITIATED
AGAINST THE OFFENDER.