


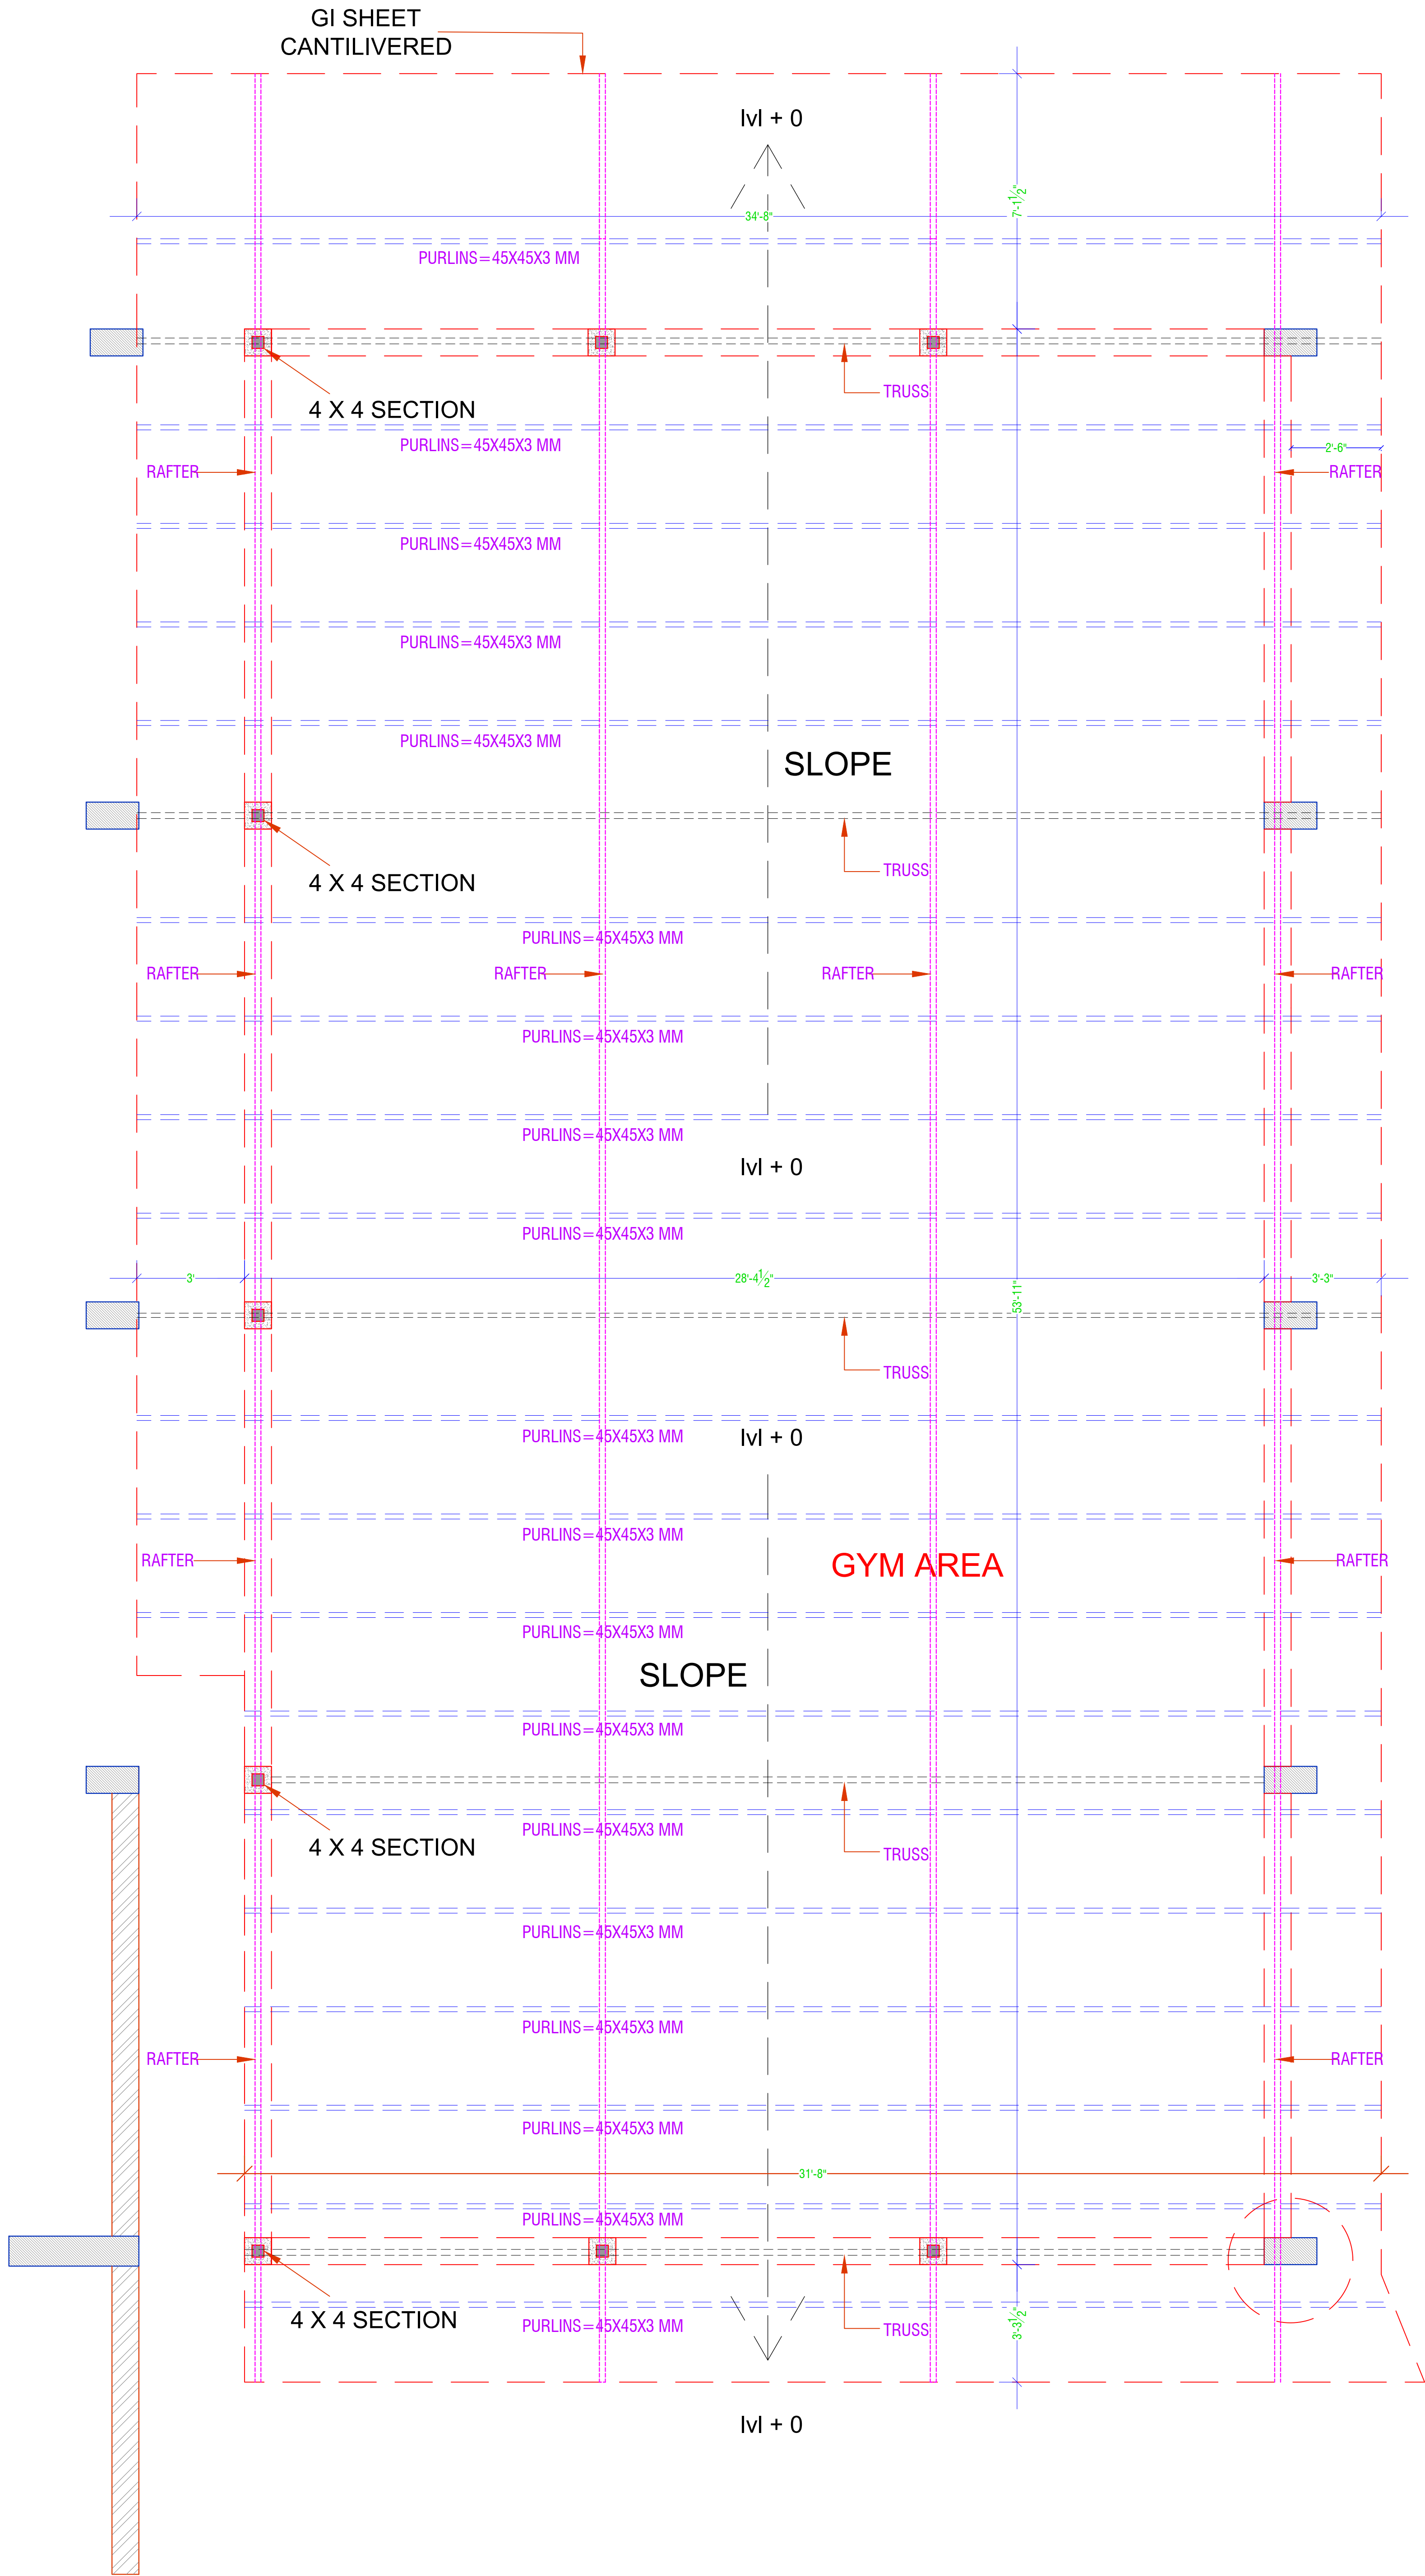

ARCHITECT:
NEERAV GUPTA
L-1, KRISHNA MARG, G- SCHEME,
JAIPUR (302001), RAJASTHAN,
PH.0141-236825
E-Mail-architect_neeravgupta@yahoo.com

PROJECT:
CLARKS

DRAWING TITLE:
TRUSS DETAIL PLAN

DRAWN BY: SCALE: DATE:
RAHUL N.T.S. 08-04-2019

CHECKED BY: NORTH :
NEERAV GUPTA C/AVIAR/WR/09

NOTES:
THE COPYRIGHT AND PROPERTY OF THIS DESIGN AND DRAWING
BELONGS TO NEERAV GUPTA. IT MUST NOT BE COPIED OR
REPRODUCED IN ANY MANNER WITHOUT THEIR WRITTEN
CONSENT. A LEGAL ACTION AS PER LAW MAY BE INITIATED
AGAINST THE OFFENDER.