


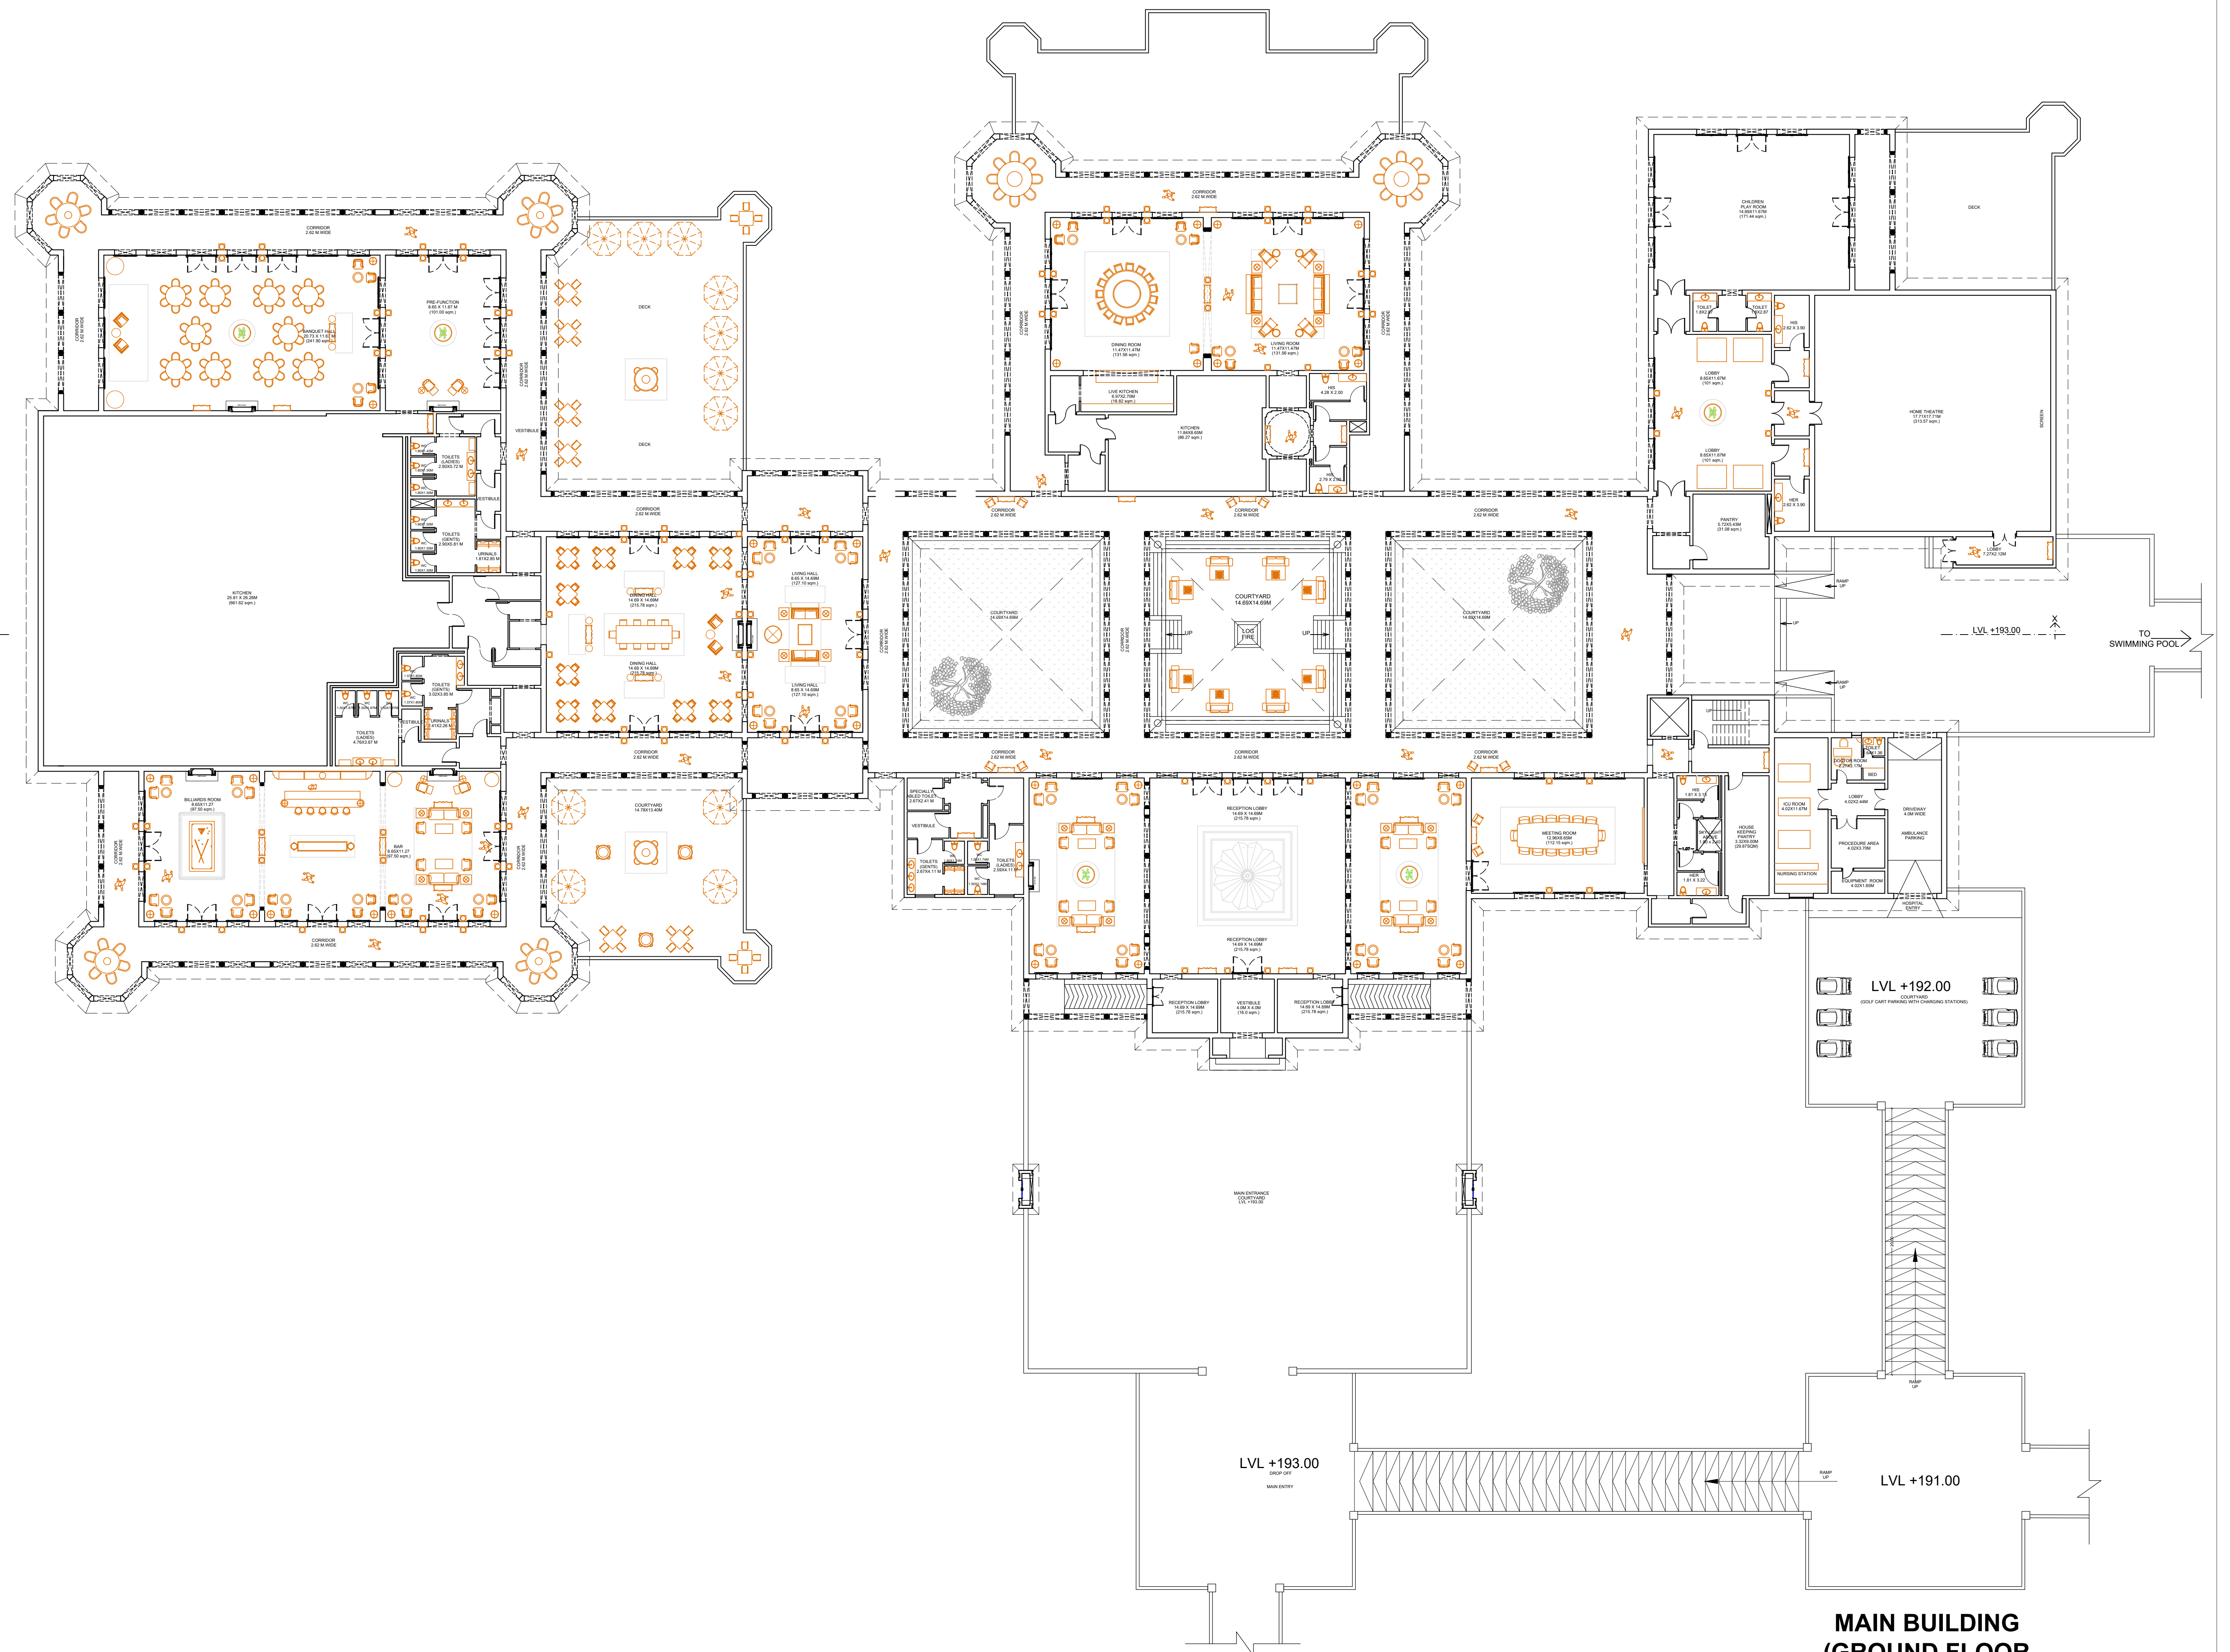

MAIN BUILDING
(GROUND FLOOR
PLAN)