


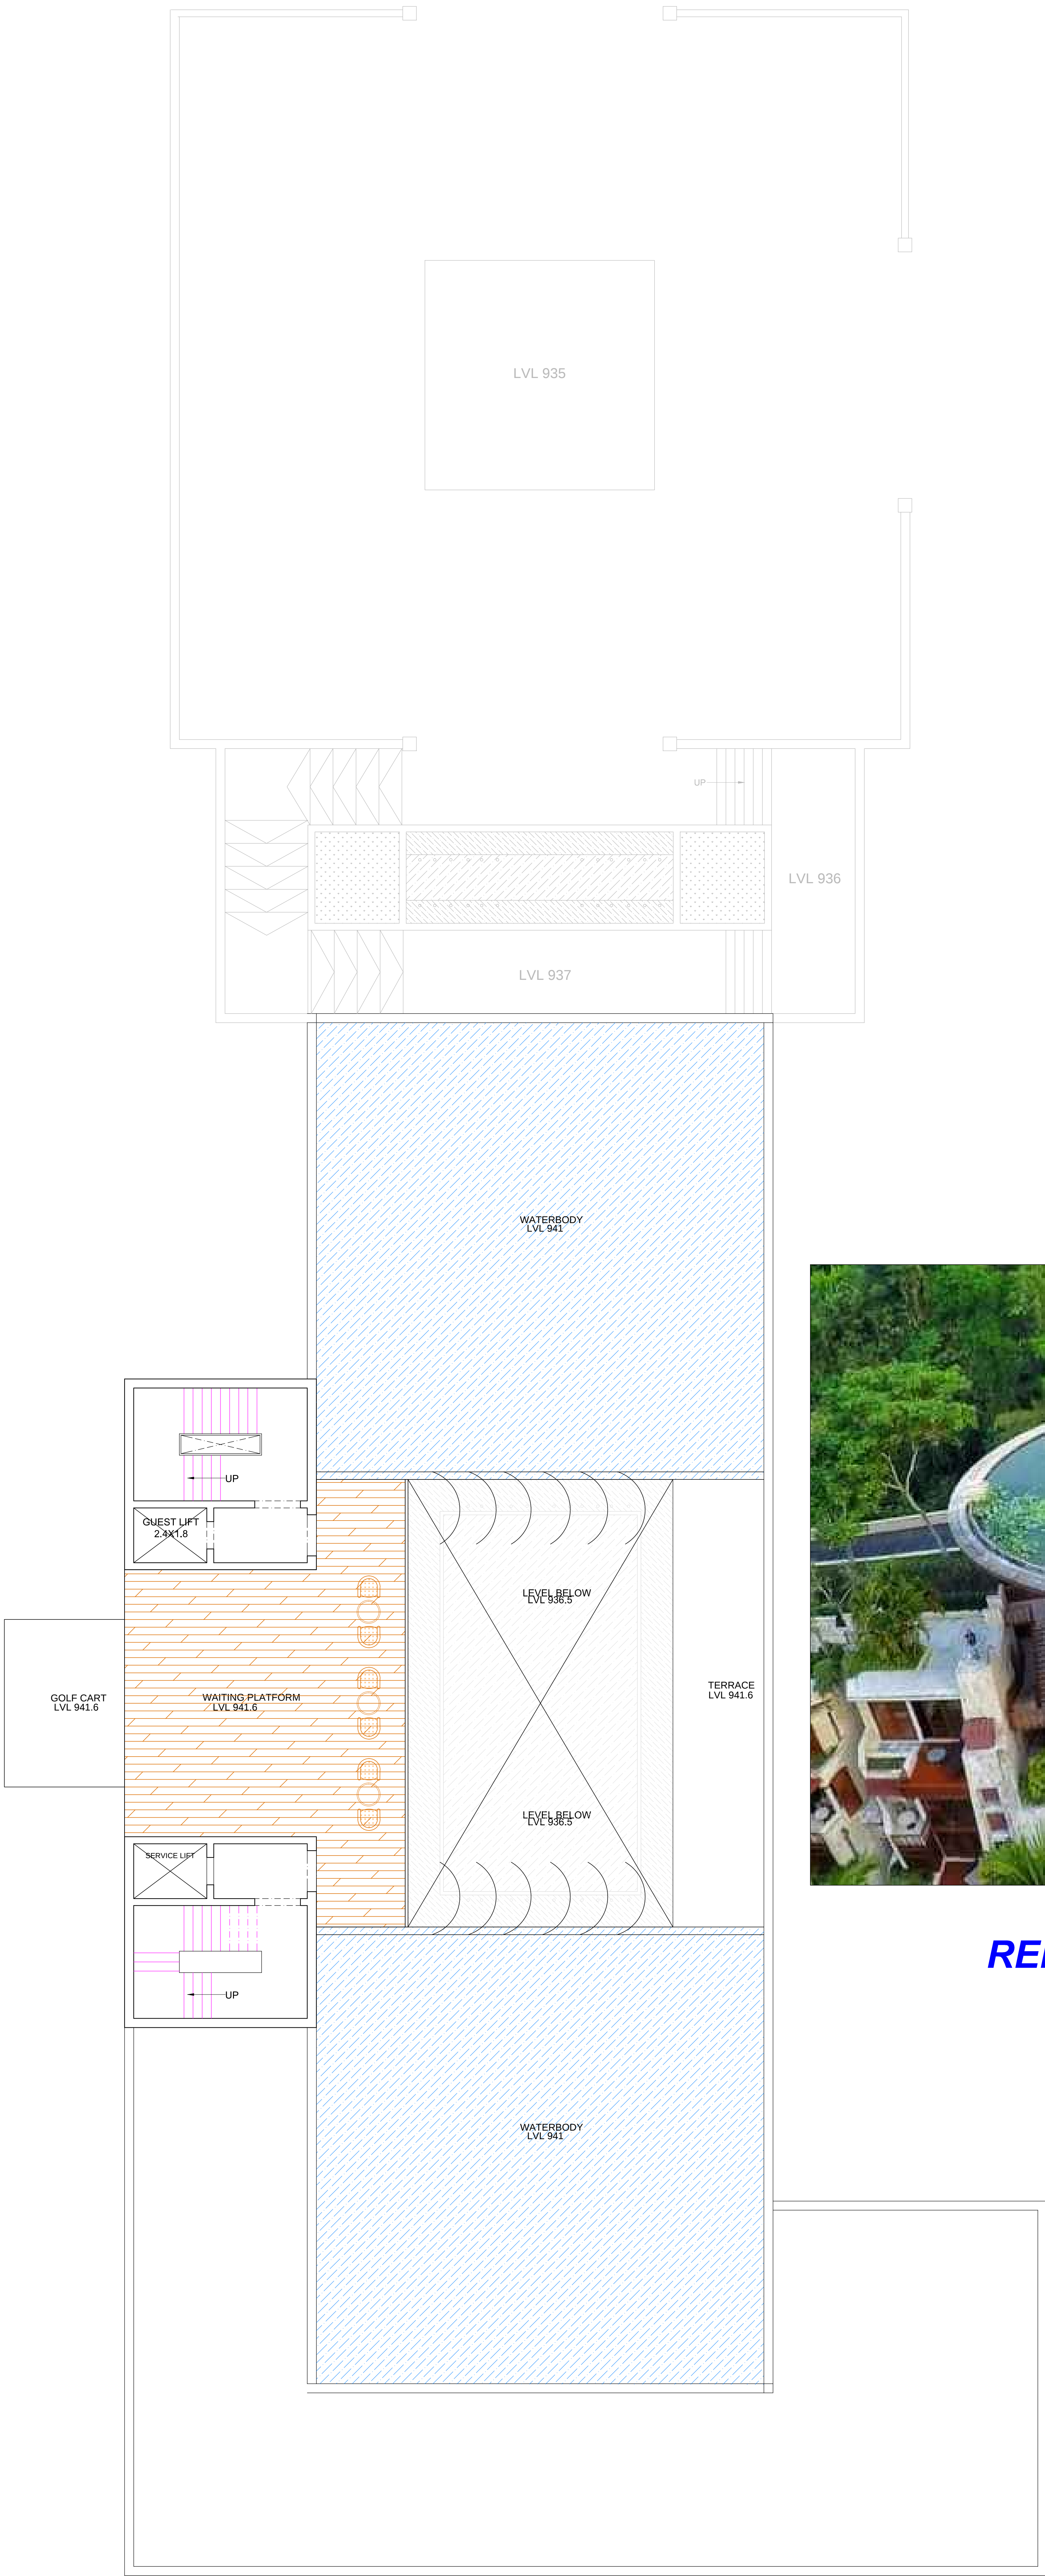

REF IMAGE FOR WATER BODY

ARCHITECT:	
RAVI KUMAR GUPTA	
L-1, KRISHNA MARG, C-SCHEME, JALPURI (302001), RAJASTHAN, PIN-312122-360825	
PROJECT:	
CLARKS NEPAL	
DRAWING TITLE:	
ARCHITECTURAL LVL 941.6	
SCALE:	DATE:
N.T.S	9-04-2019
CHECKED BY:	DRAWING NO.:
NEERAV GUPTA	
NOTES:	
THE COPYRIGHT AND PROPRIETY OF THIS DESIGN AND DRAWING BELONGS TO RAVI KUMAR GUPTA. IT MUST NOT BE COPIED OR REPRODUCED IN ANY MANNER WITHOUT THEIR WRITTEN CONSENT. A LEGAL ACTION WILL BE TAKEN AGAINST THE OFFENDER.	