


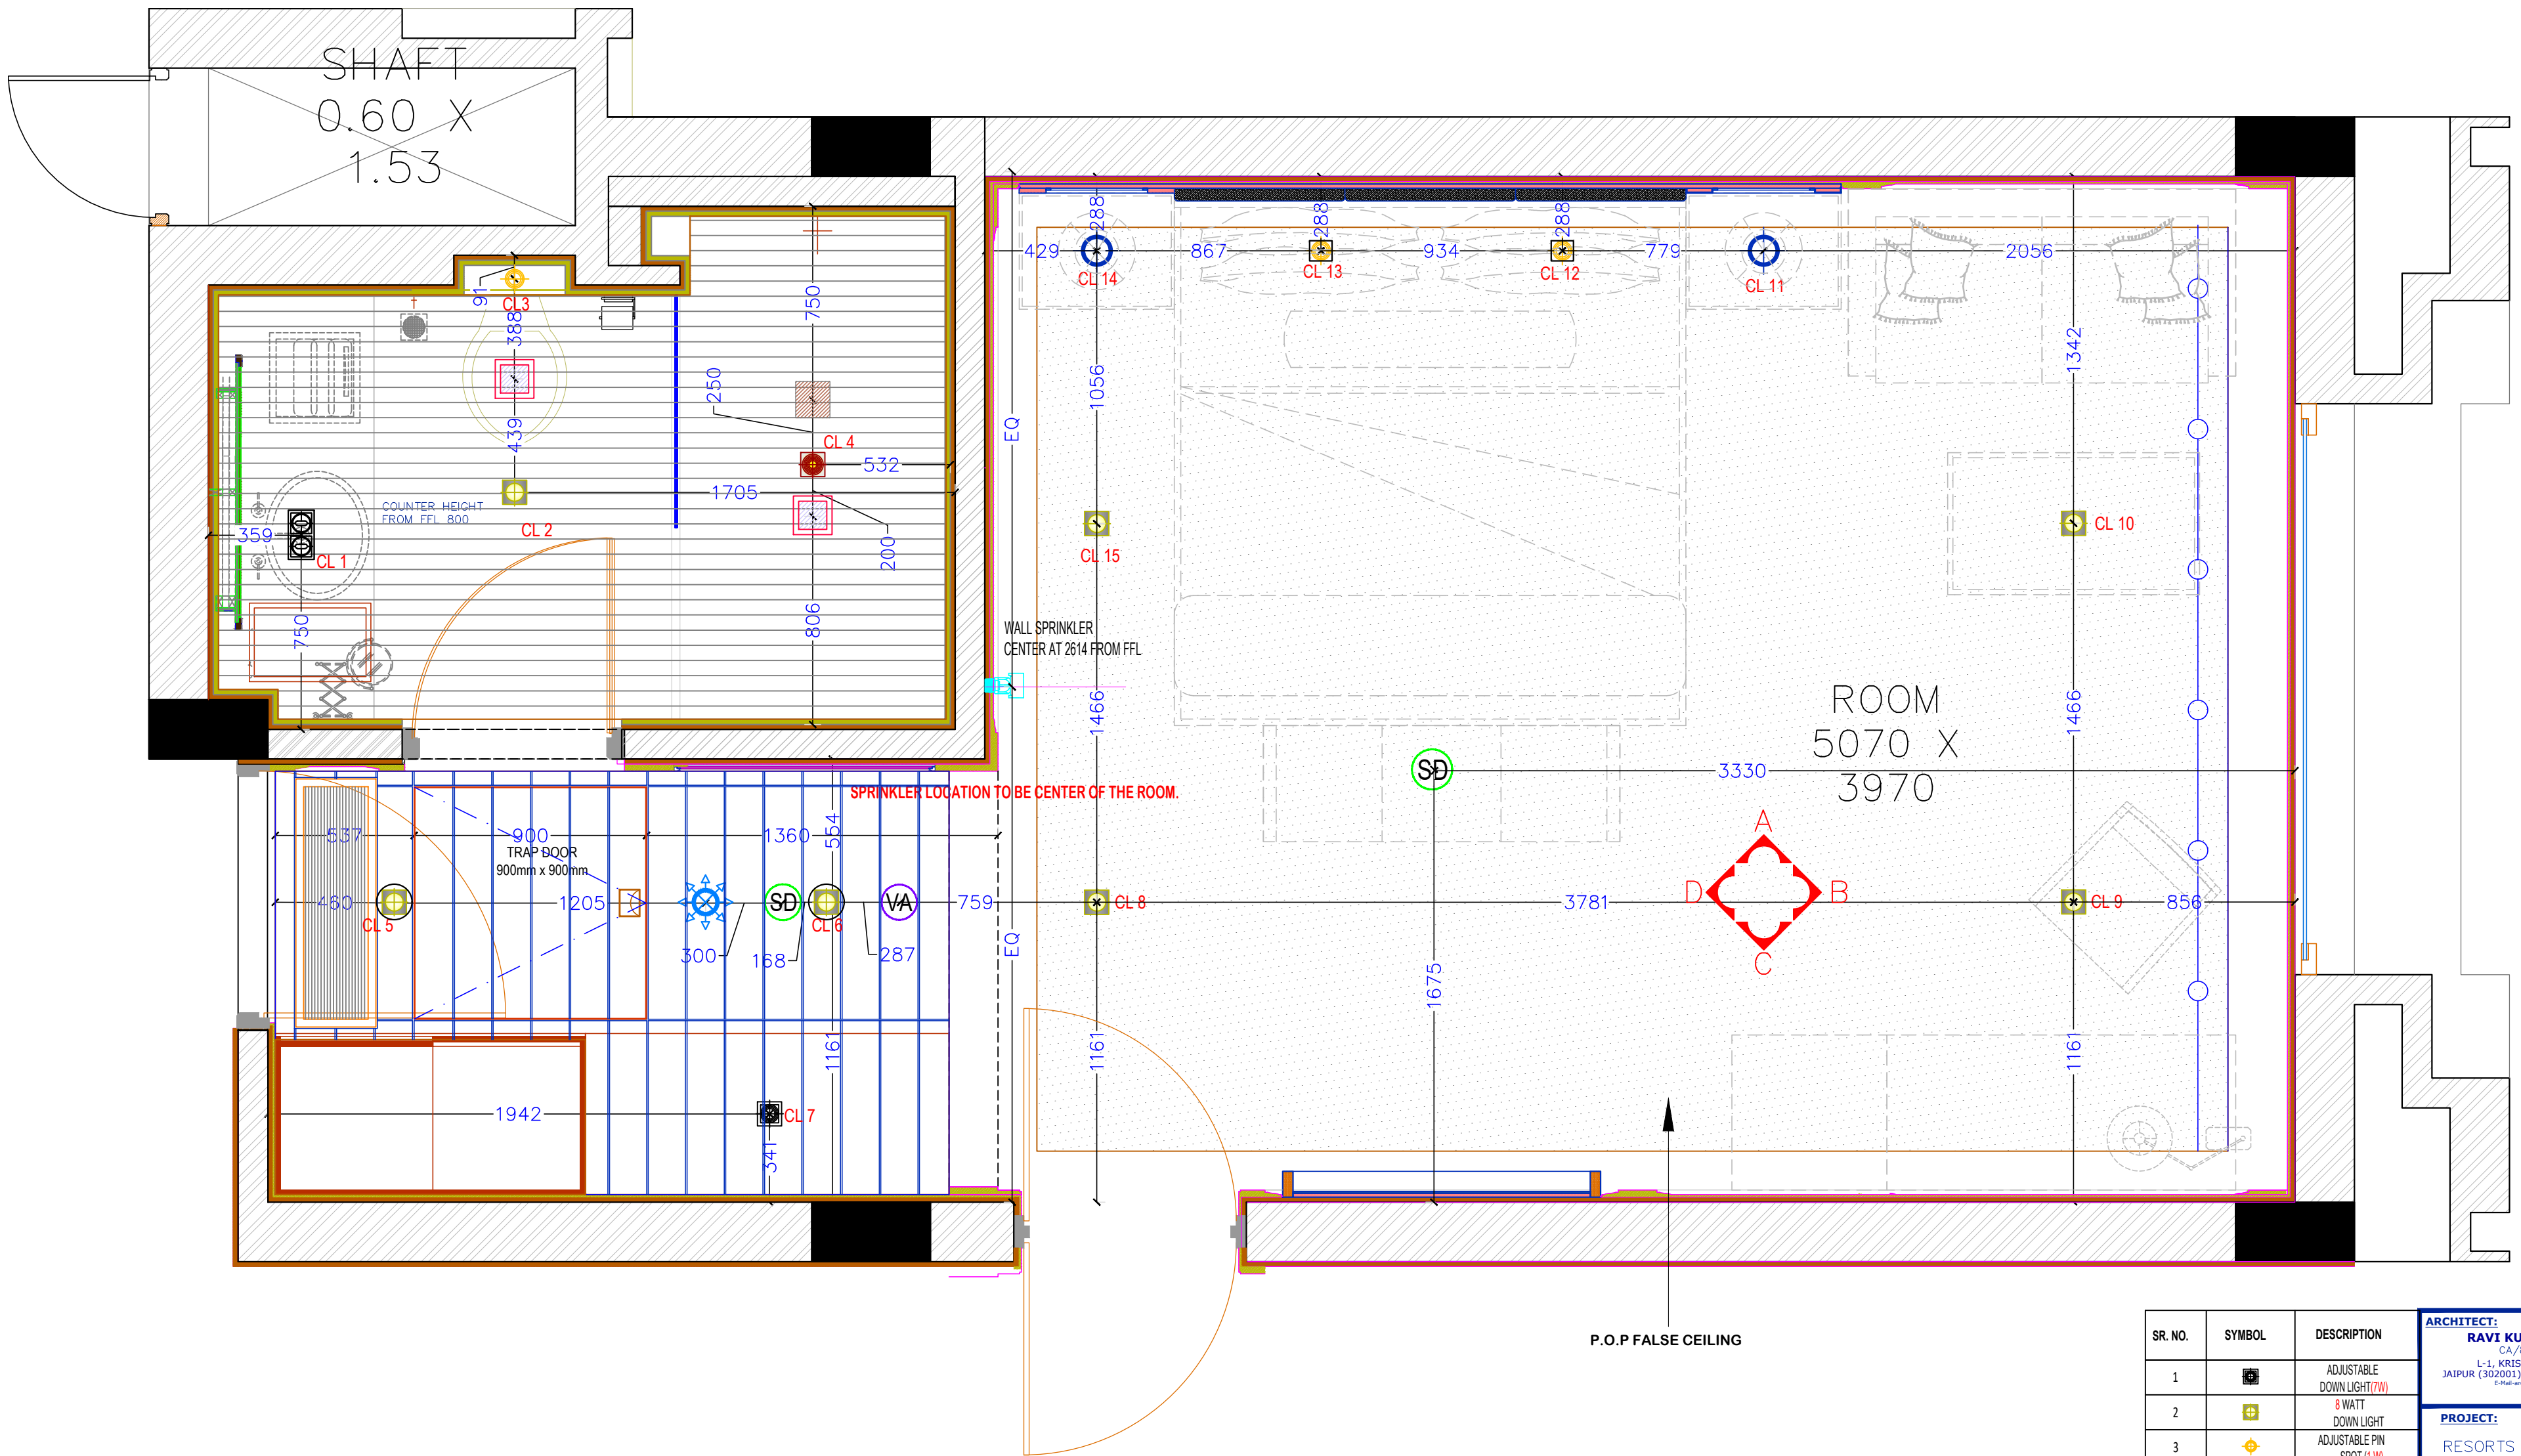

SR. NO.	SYMBOL	DESCRIPTION
1		ADJUSTABLE DOWN LIGHT (7W)
2		8 WATT DOWN LIGHT
3		ADJUSTABLE PIN SPOT (1 W)
4		HANGING LIGHT
5		IP 65 RATED DOWN LIGHT (7W)
6		ADJUSTABLE (6W) DUAL WALL WASHER
7		9 WATT DOWN LIGHT
8		ADJUSTABLE PIN SPOT (7 W)
9		VOICE ANNUNCIATION CEILING SPEAKER
10		SMOKE DETECTOR
11		CEILING SPRINKLER
12		EXTENDED COVERAGE SIDE WALL SPRINKLER (QUICK RESPONSE) 400 - 60°C

ARCHITECT:			
RAVI KUMAR GUPTA			
CA/83/7739			
L-1, KRISHNA MARG, C- SCHEME, JAIPUR (302001), RAJASTHAN, PH.0141-2360825			
E-Mail: architect_neeravgupta@yahoo.com			
PROJECT:			
RESORTS OF MAKERS CHAMBER			
LOCATION:			
JAIPUR			
DRAWING TITLE :			
KING ROOM TYPE 1 CEILING ELECTRICAL			
DRAWN BY:	SCALE:	DATE:	NORTH:
DEEPIKA	N.T.S	02-01-20	
CHECKED BY:	DRAWING NO.		
NEERAV GUPTA	G/R/M/E/2		
NOTE:			
THE COPYRIGHT AND PROPERTY OF THIS DESIGN AND DRAWING BELONGS TO RAVI KUMAR GUPTA. IT MUST NOT BE COPIED OR REPRODUCED IN ANY MANNER WITHOUT THEIR WRITTEN CONSENT. A LEGAL ACTION AS PER LAW MAY BE INITIATED AGAINST THE OFFENDER.			

SR. NO.	SYMBOL	DESCRIPTION
1		ADJUSTABLE DOWN LIGHT (7W)
2		8 WATT DOWN LIGHT
3		ADJUSTABLE PIN SPOT (1 W)
4		HANGING LIGHT
5		IP 65 RATED DOWN LIGHT (7W)
6		ADJUSTABLE (6W) DUAL WALL WASHER
7		9 WATT DOWN LIGHT
8		ADJUSTABLE PIN SPOT (7 W)
9		VOICE ANNUNCIATION CEILING SPEAKER
10		SMOKE DETECTOR
11		CEILING SPRINKLER
12		EXTENDED COVERAGE SIDE WALL SPRINKLER (QUICK RESPONSE) K80-68°C