


GROUND FLOOR
ROOM NO.
11
1ST FLOOR
ROOM NO.
F11

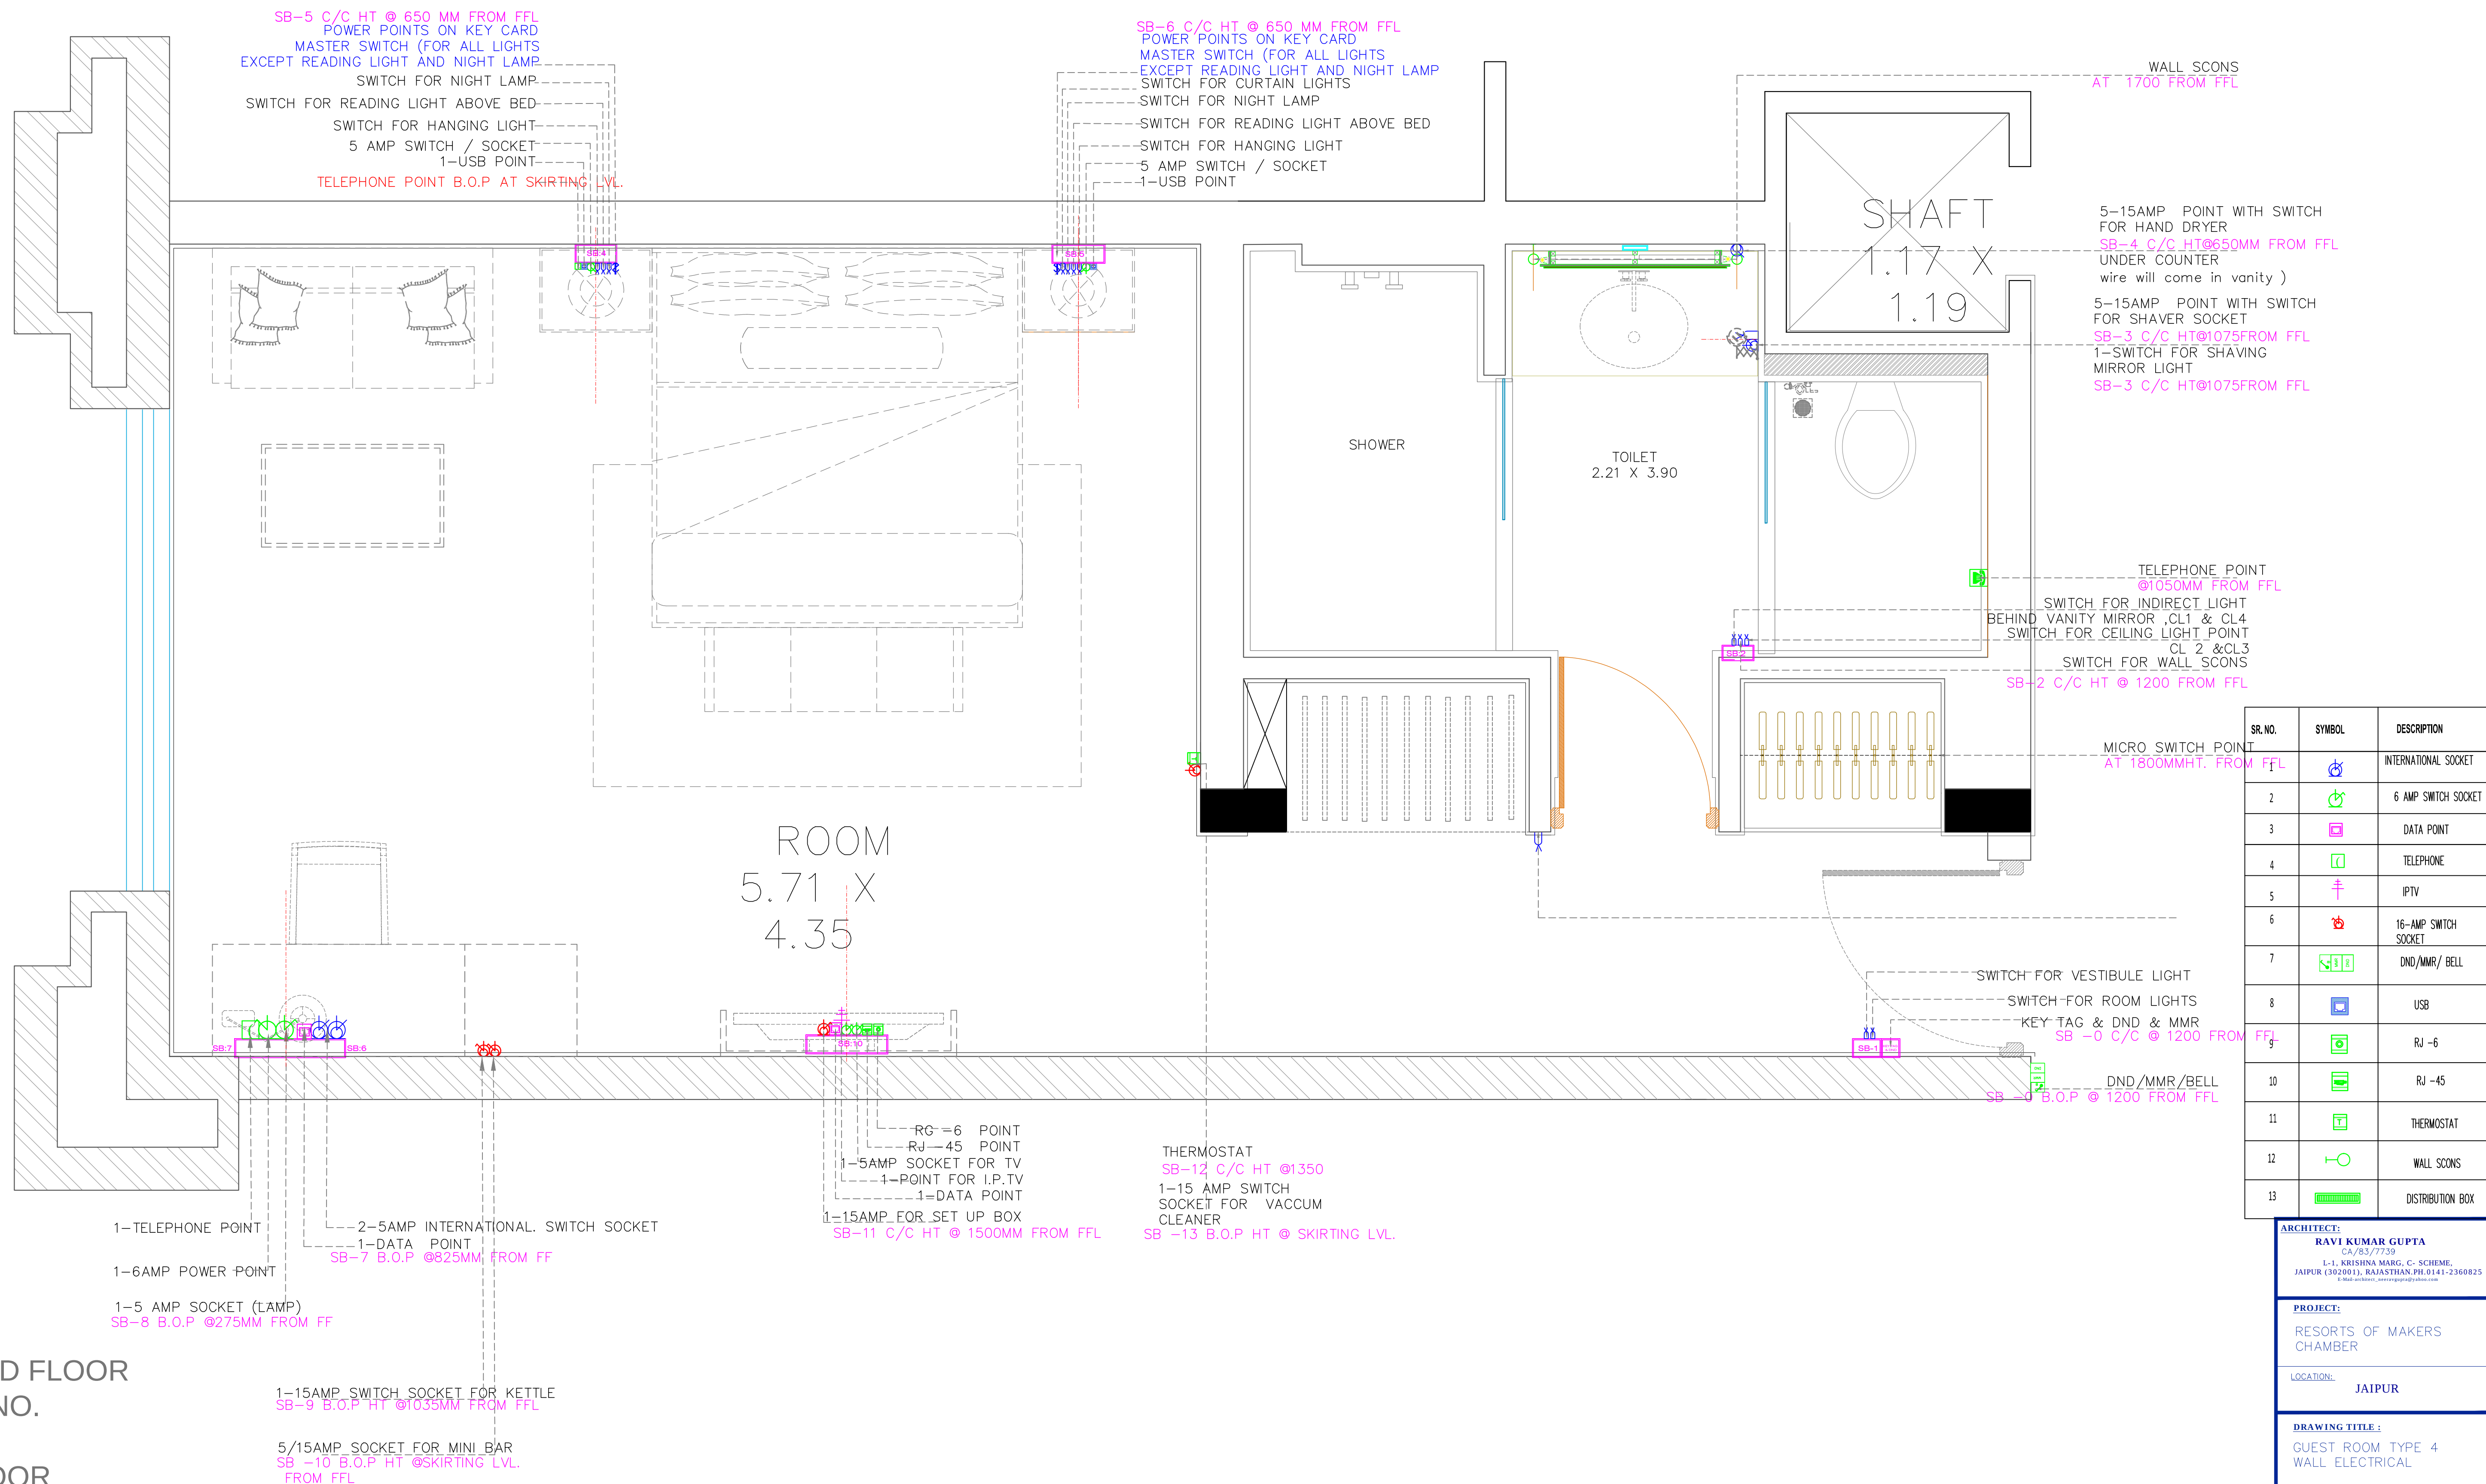

ARCHITECT: RAVI KUMAR GUPTA CA/63/7739 L-1, KRISHNA MARG, C- SCHEME, JAIPUR (302001), RAJASTHAN, PHL 0141-2360825 E-Mail: rkgupta_rajasth@yahoo.co.in			
PROJECT: RESORTS OF MAKERS CHAMBER			
LOCATION: JAIPUR			
DRAWING TITLE : GUEST ROOM TYPE 4 WALL ELECTRICAL			
DRAWN BY: JITENDRA SINGH	SCALE: N.T.S	DATE: 28-11-2013	NORTH:
CHECKED BY: NEERAV GUPTA			
NOTE: THE COPYRIGHT AND PROPERTY OF THIS DESIGN AND DRAWING, BELONGS TO RAVI KUMAR GUPTA. IT MUST NOT BE COPIED OR REPRODUCED IN ANY MANNER WITHOUT THEIR WRITTEN CONSENT. A LEGAL ACTION AS PER LAW MAY BE INITIATED AGAINST THE OFFENDER.			