



BASIC SECTION OF GREASE TRAP

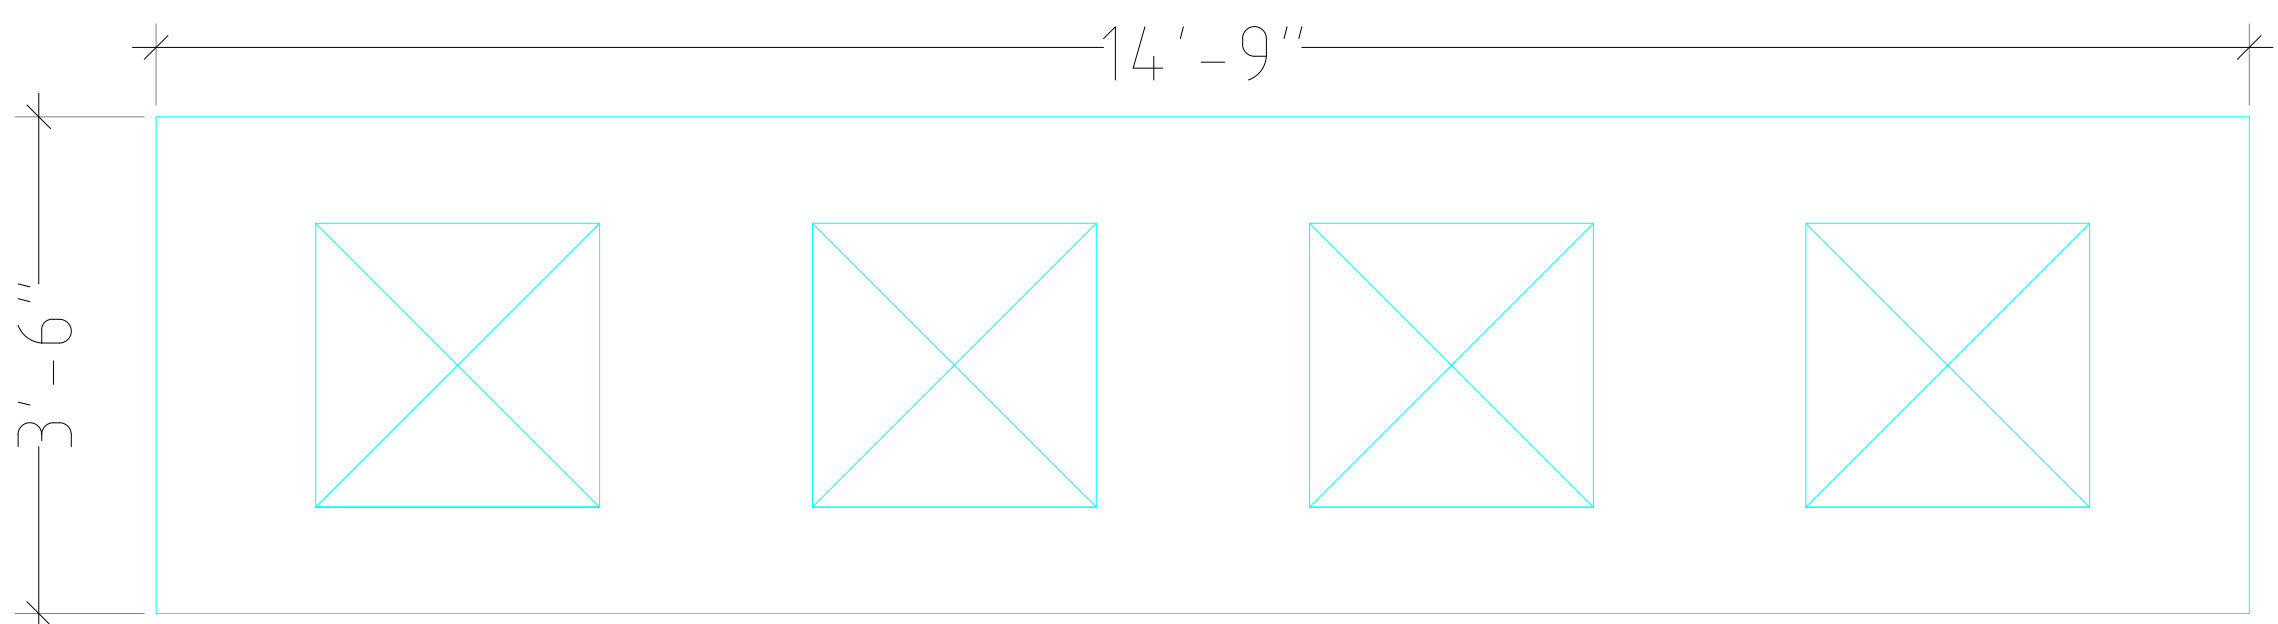


PLAN

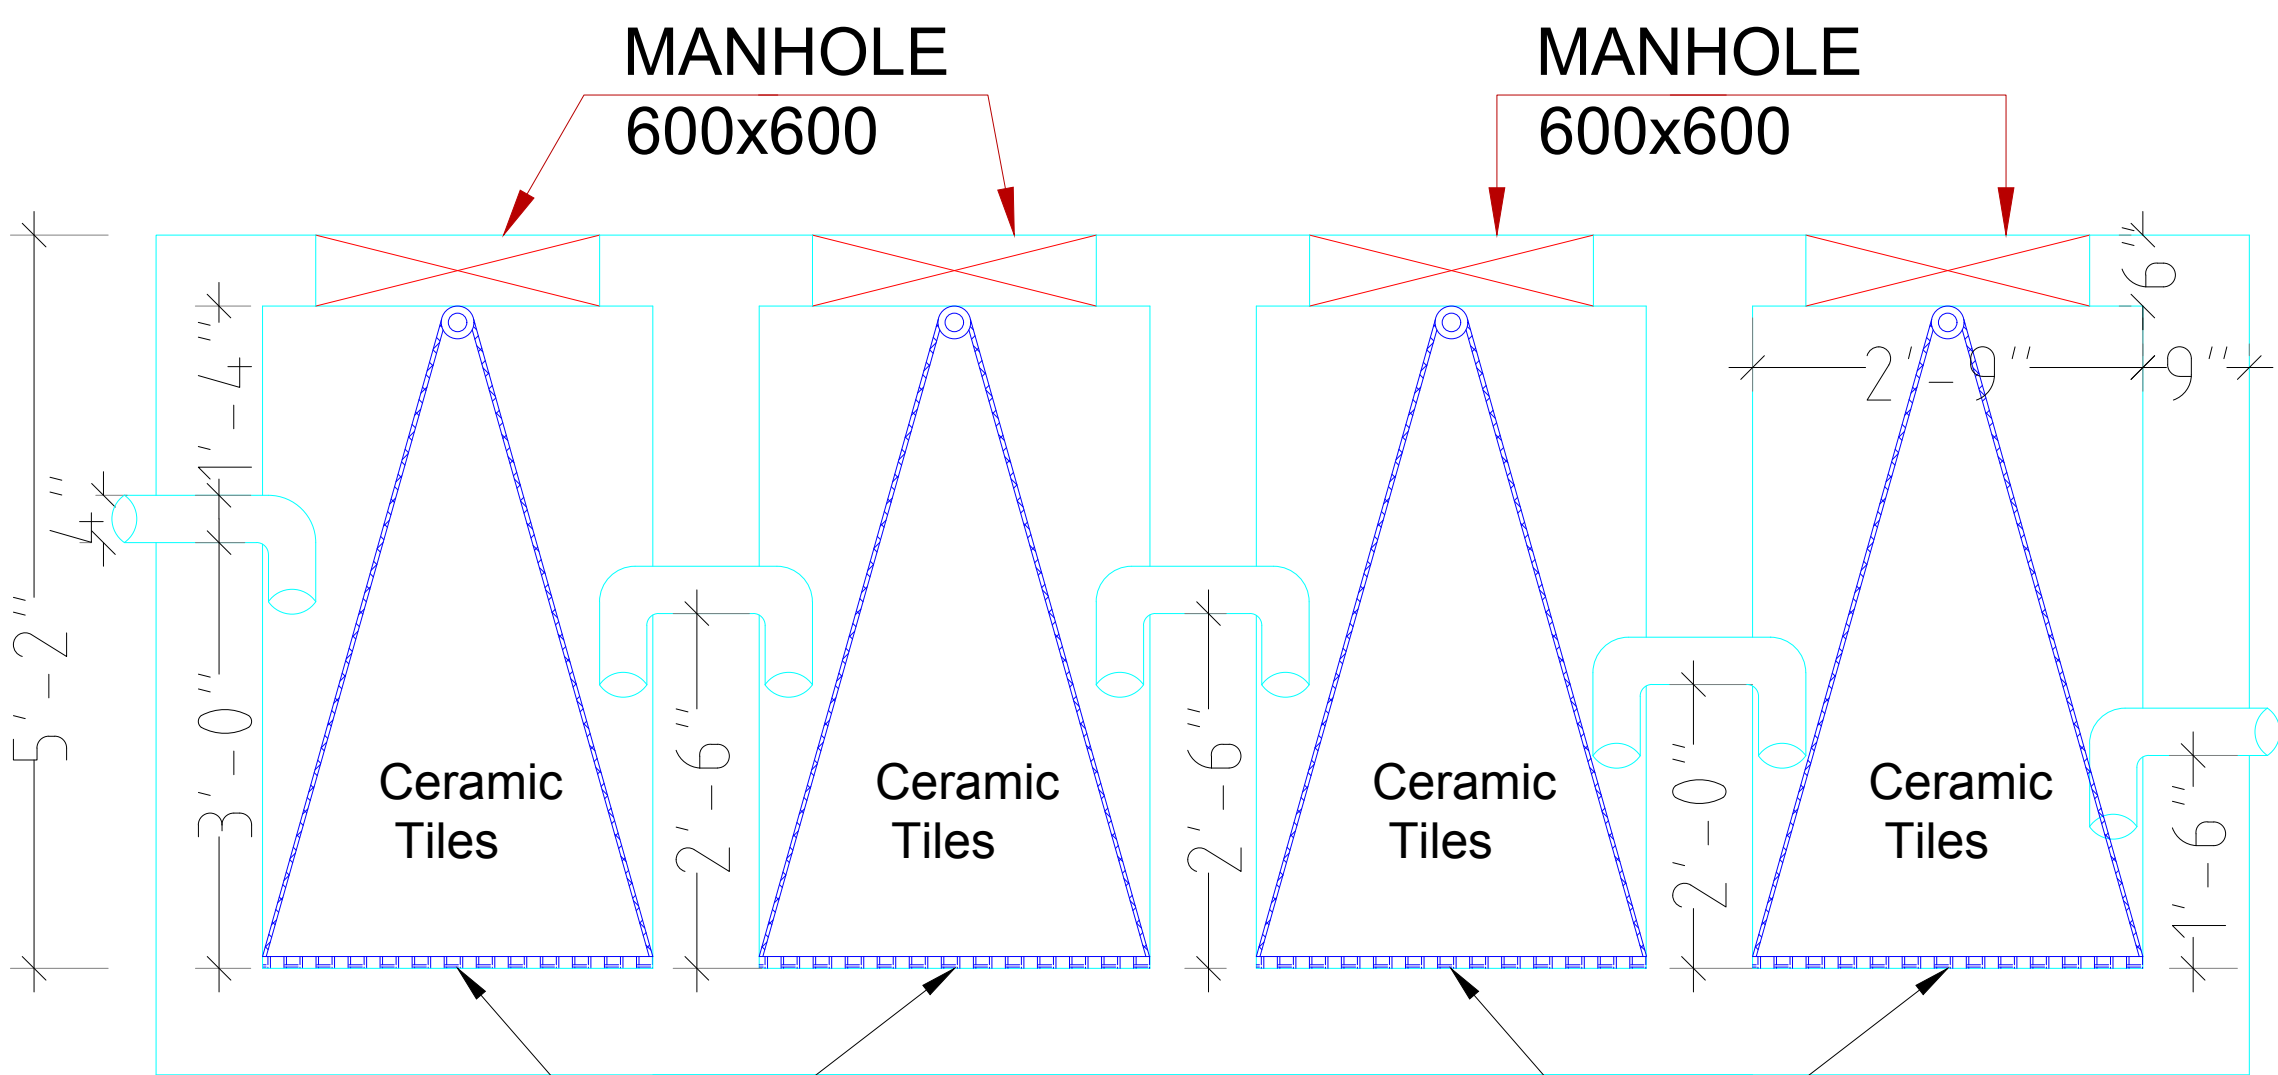

S.S. Perforated Tray

S.S. Perforated Tray

Cut Out in S.S tray for movement (so that 4" dia pipe can easily pass out) when it is being pulled up for cleaning.

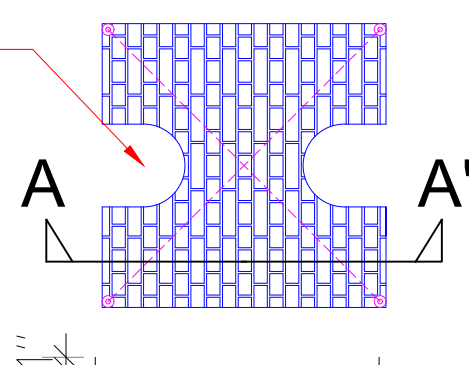

Perforated Tray Section A-A'

- Note:- 1.Consider 4" dia pipe for all areas.
2.Cut out Dimension in s.s perforated tray should be designed as per size of pipe.

DETAIL OF SUMP SIZE

SUMP	X	Y	Z
S-1	5'-0"	5'-0"	5'-0"
S-2	7'-0"	5'-0"	6'-0"

