


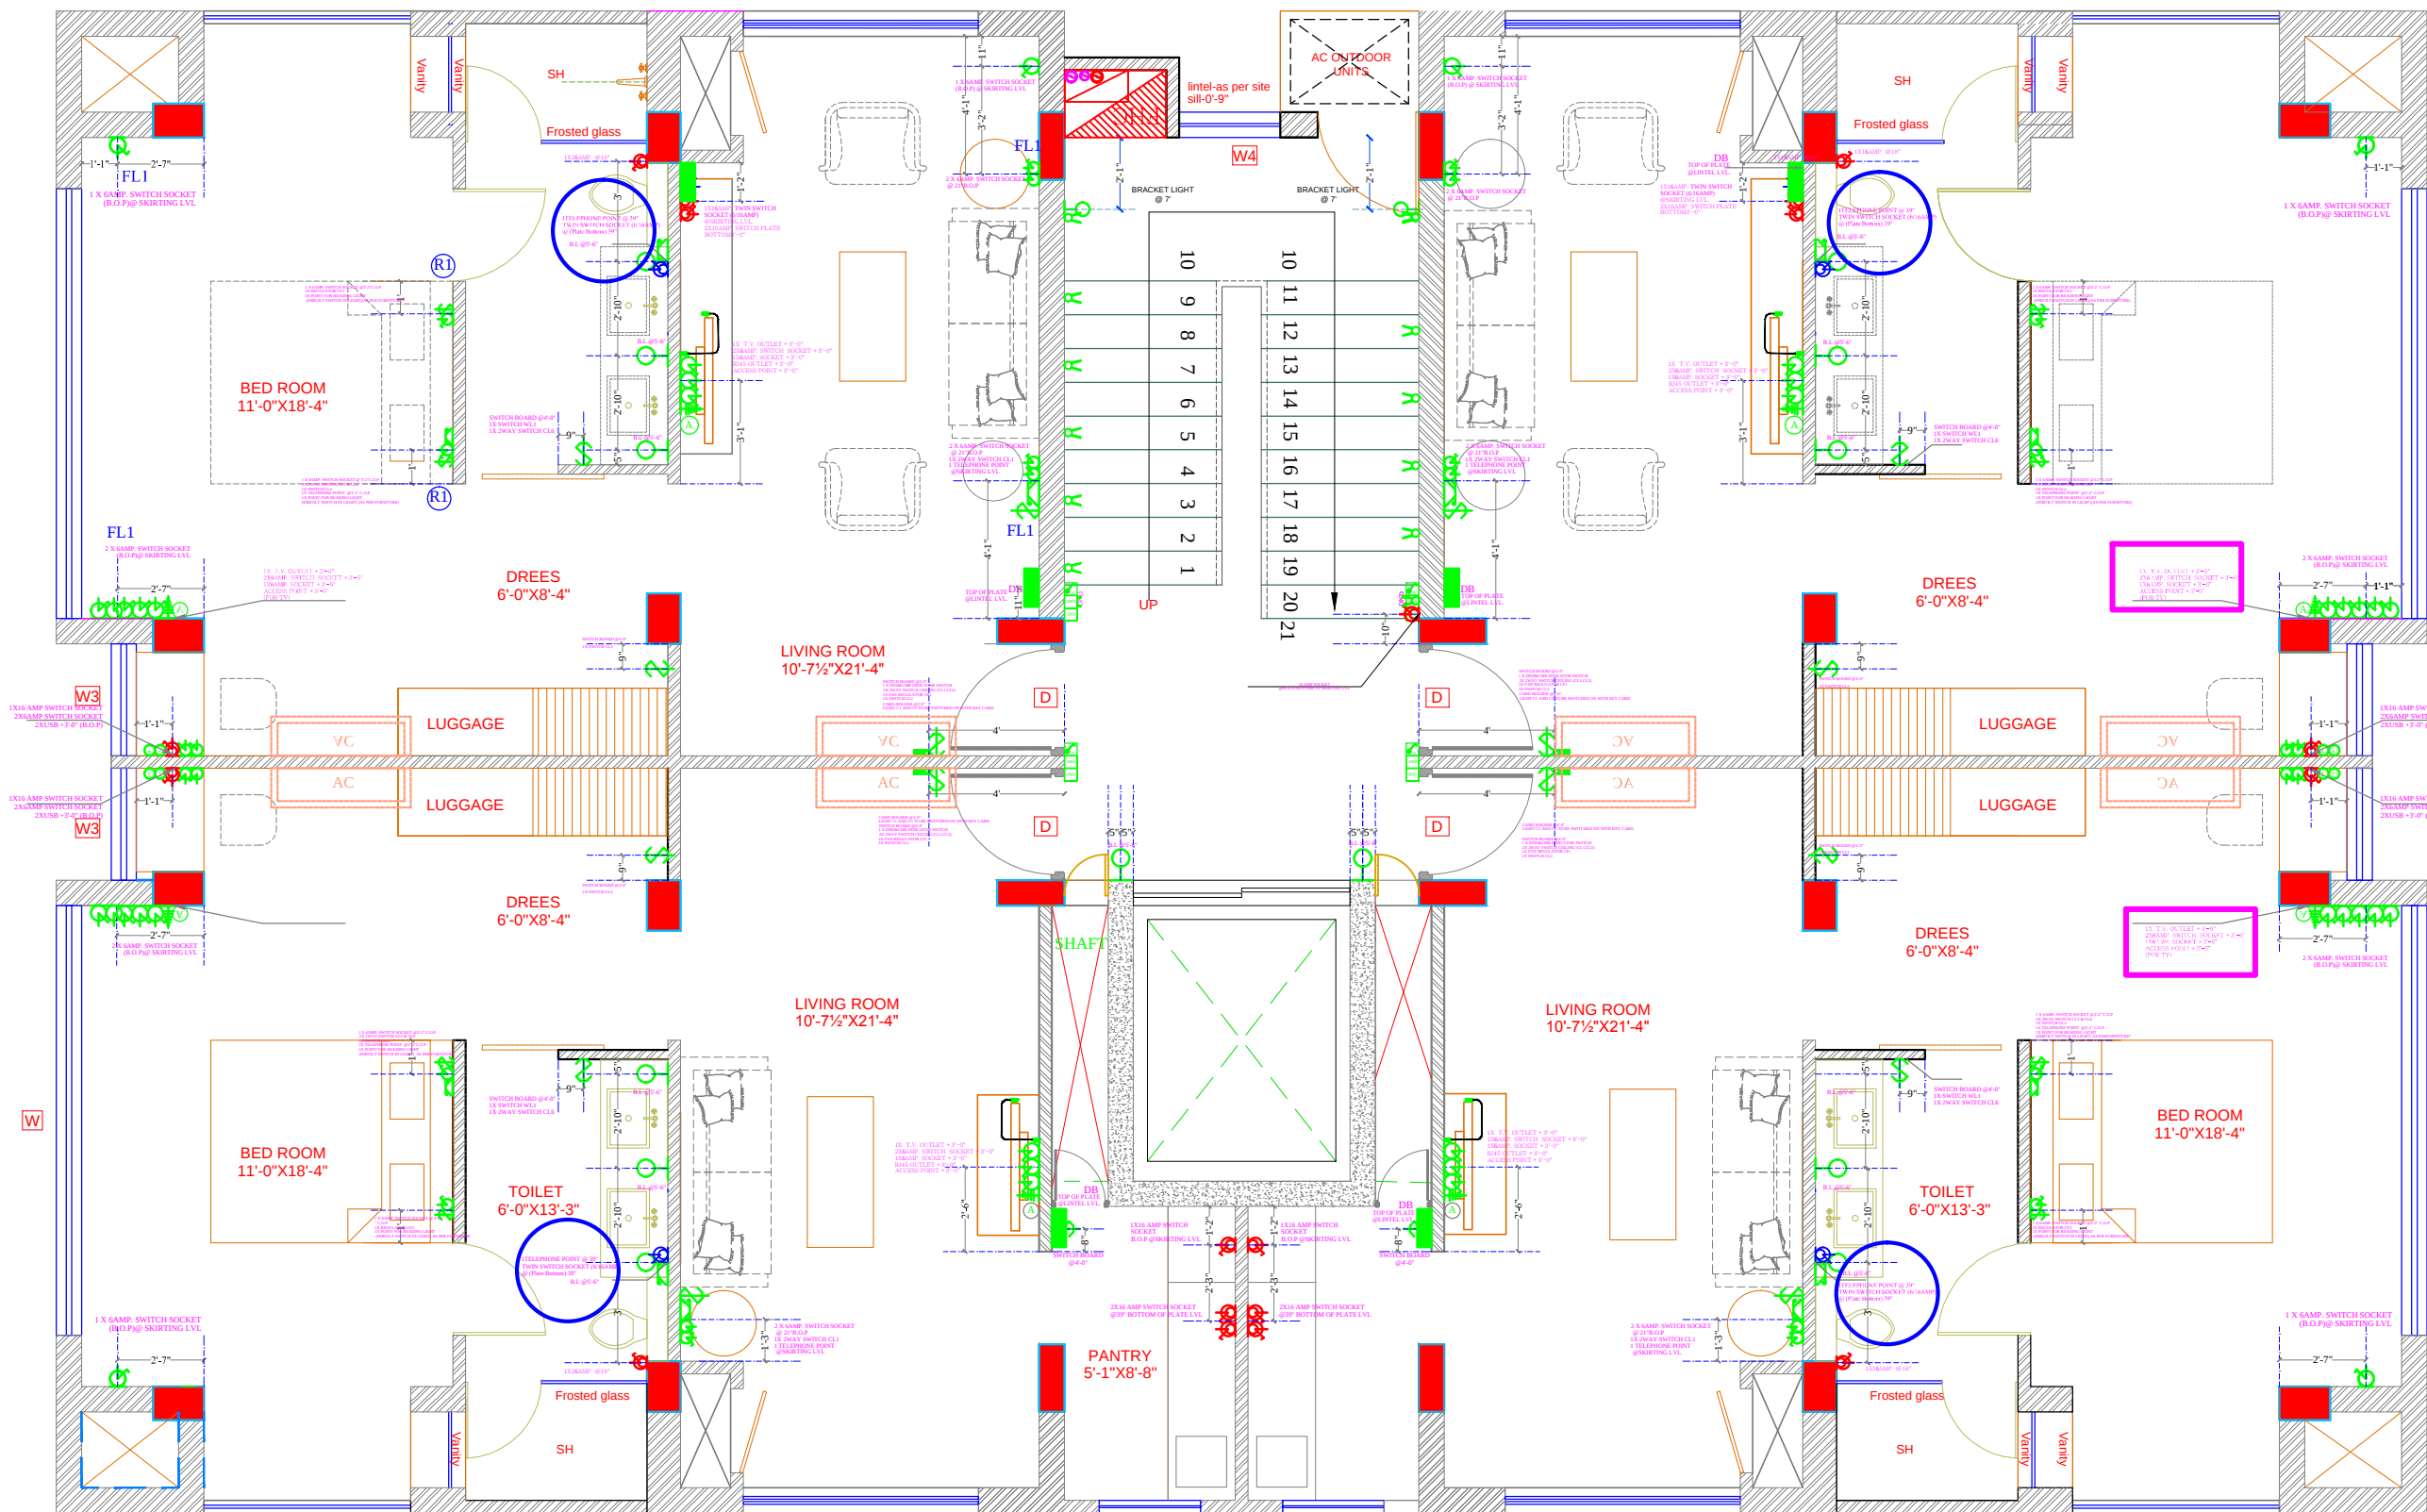

BRACKET LIGHT HEIGHT @5'-6"
MARGIN OF 18" NEED TO BE LEFT

LEGEND - ELECTRICAL	
ARCHITECT:
NEERAV GUPTA
CA/2009/44766
L-1, KRISHNA MARG, C-SCHEME,
JAIPUR (302001), RAJASTHAN.PH.0141-2360825
E-Mail:architect_neeravgupta@yahoo.com

PROJECT:
HOTEL CLARKS

DRAWING TITLE:
**TYPICAL FLOOR
WALL ELECTRICAL**

DRAWN BY:
Deepika

SCALE:
N.T.S

DATE:
5-7-19

CHECKED BY:
NEERAV GUPTA

DRAWING NO.:

NOTES:
THE COPYRIGHT AND PROPERTY OF THIS DESIGN AND DRAWING
BELONGS TO RAVI KUMAR GUPTA. IT MUST NOT BE COPIED OR
REPRODUCED IN ANY MANNER WITHOUT THEIR WRITTEN
CONSENT. A LEGAL ACTION AS PER LAW MAY BE INITIATED
AGAINST THE OFFENDERS.

TYPICAL FLOOR WALL ELECTRICAL