


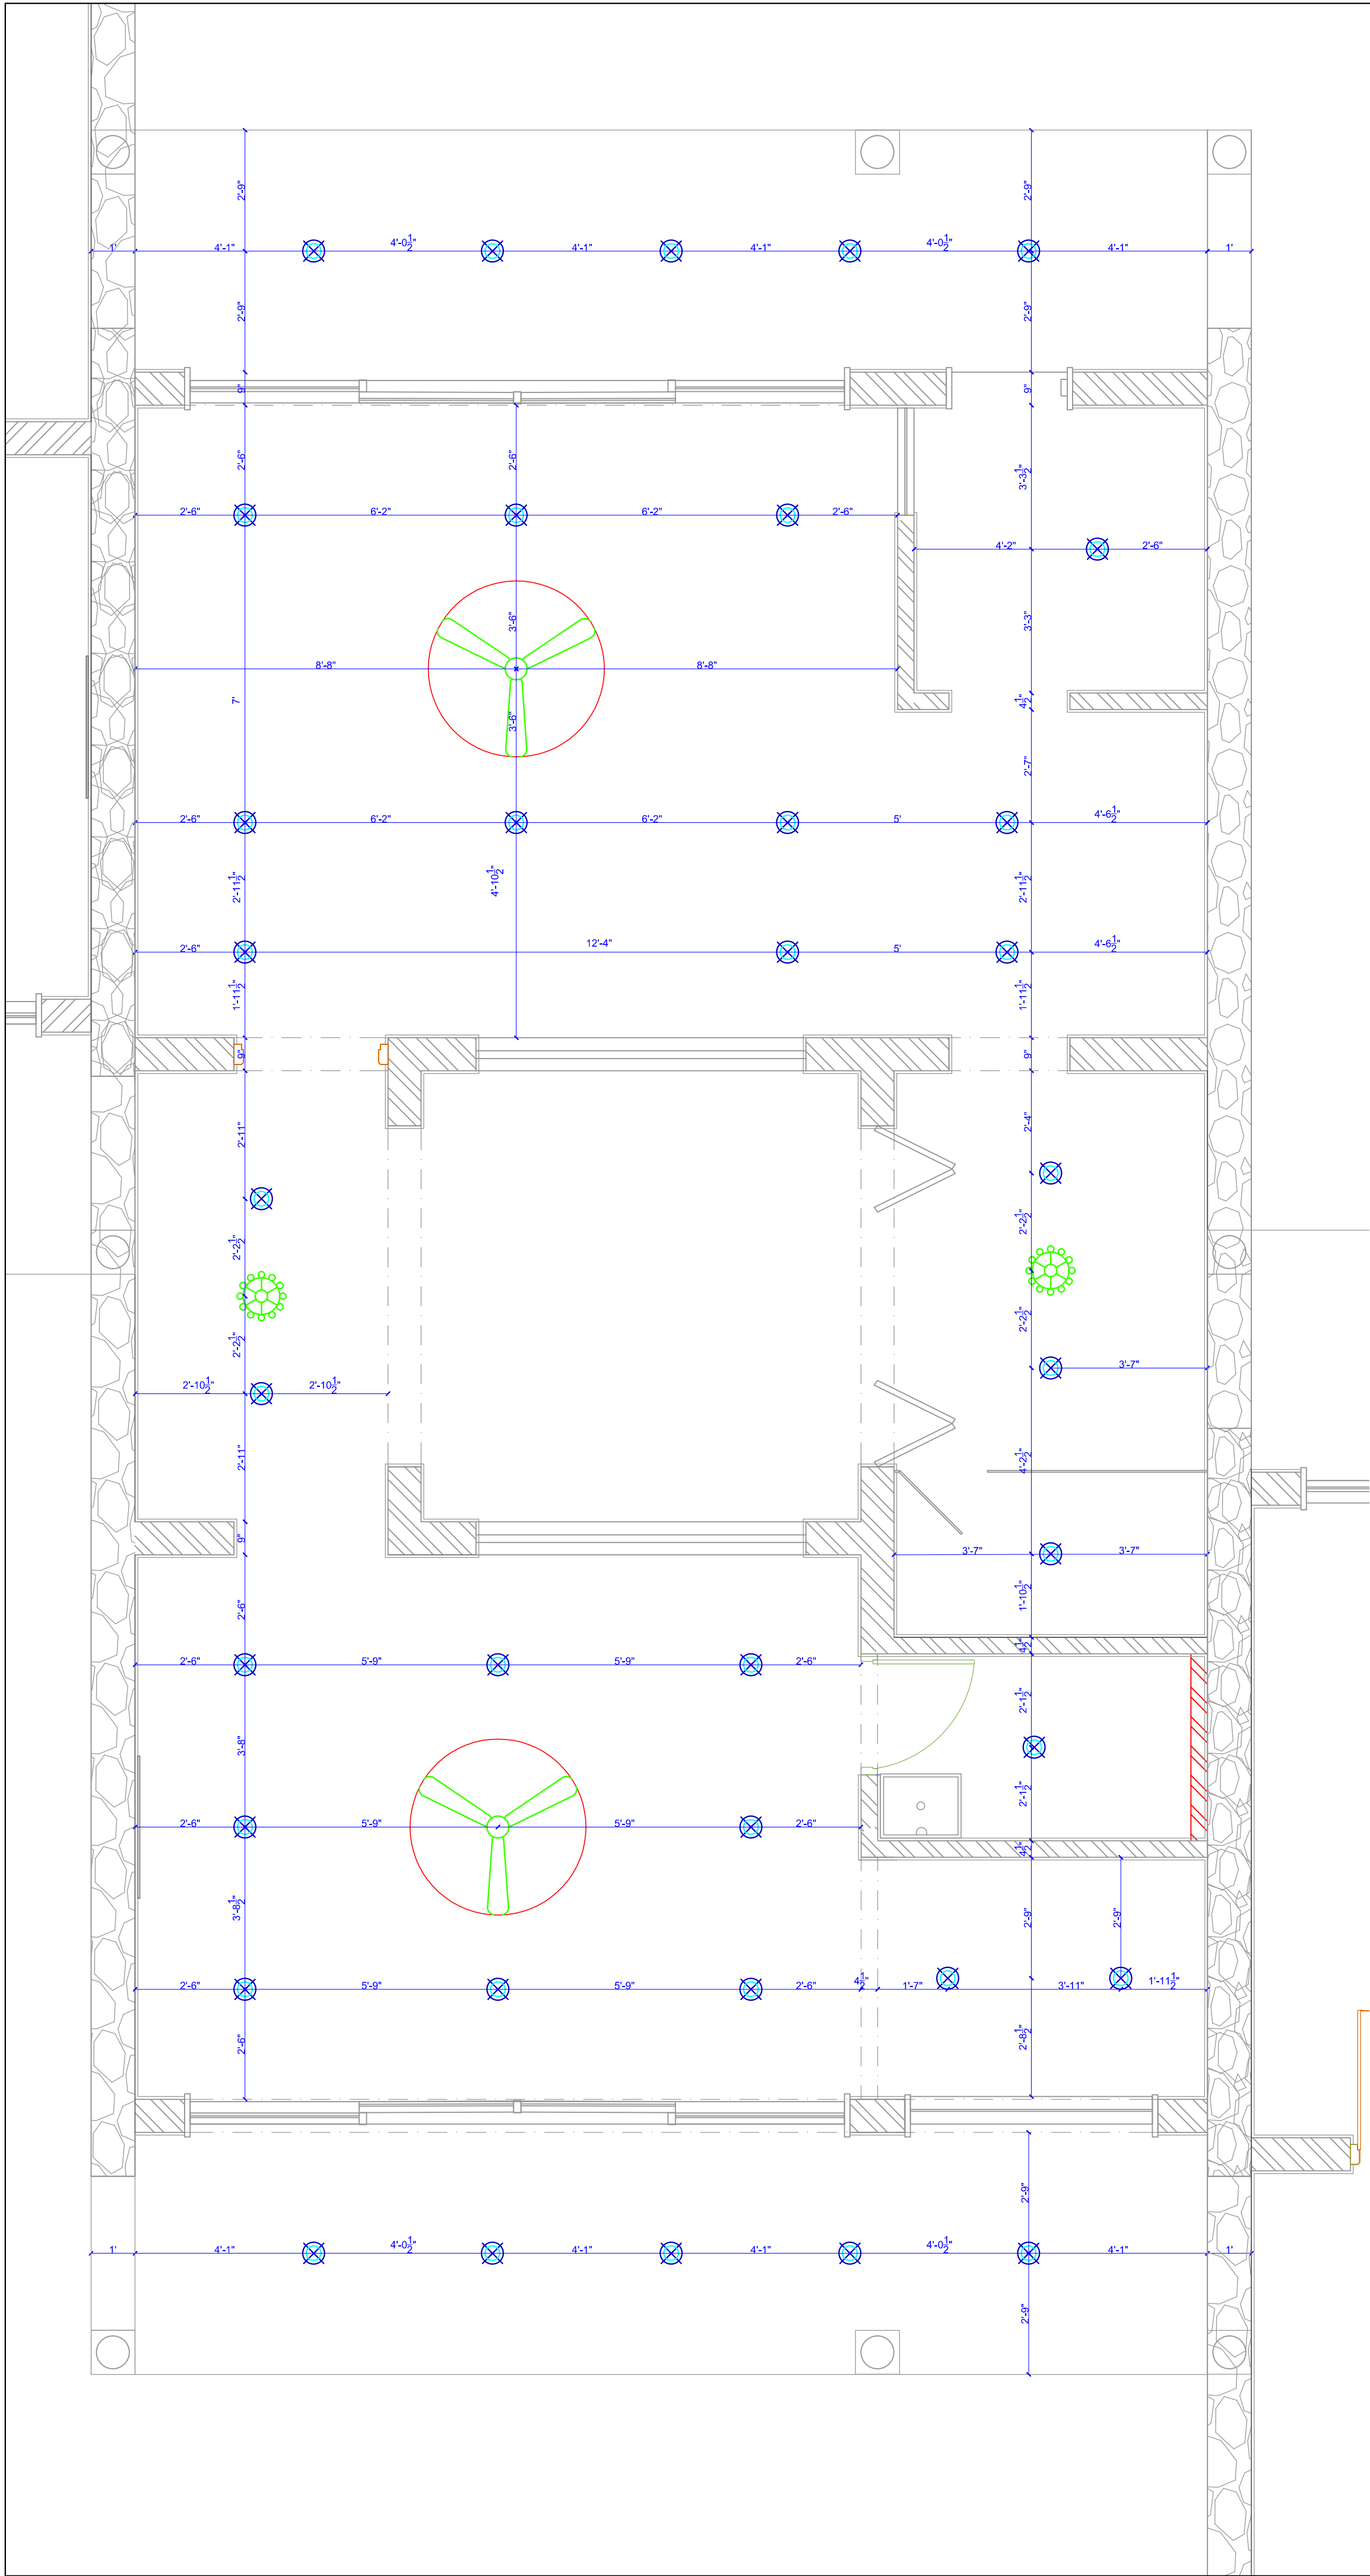

LEGEND - ELECTRICAL

S.NO.	SYMBOL	DESCRIPTION OF ITEM
1		CEILING FAN
2		SWITCH BOARD
3		MASTER SWITCH BOARD
4		READING LIGHT
5		BRACKET LIGHT
6		SWITCH SOCKET 6A.
7		SWITCH SOCKET 16A.
8		ANTENNA
9		TELEPHONE
10		CHANDELLIER
		UP LIGHTER
12		EXHAUST FAN
13		THERMOSTAT CONTROLLER
14		BELL
15		DISTRIBUTION BOX
16		SMOKE DETECTOR
17		CFL LIGHT
18		A.C. MACHIN
19		SPRINKLER
20		SPOT LIGHT FOR POOL

CLUSTER ROOM
CEILING ELECTRICAL

ARCHITECT:
NEERAV GUPTA
CA/2009/44766
L-1, KRISHNA MARG, C-SCHEME,
JAIPUR (302001), RAJASTHAN.
PH.9141-226825 E-Mail-neeravgupta_15@yahoo.com

PROJECT:

CLARKS
FARMHOUSE

DRAWING TITLE:

CLUSTER ROOM
CEILING ELECTRICAL

DRAWN BY: RISHABH	SCALE: NTS	DATE: 11-4-2019
CHECKED BY: NEERAV	NORTH: —	DRAWING NO.:

NOTES:
THE COPYRIGHT AND PROPERTY OF THIS DESIGN AND DRAWING
BELONGS TO RAVI KUMAR GUPTA. IT MUST NOT BE COPIED OR
REPRODUCED IN ANY MANNER WITHOUT THEIR WRITTEN
CONSENT. A LEGAL ACTION AS PER LAW MAY BE INITIATED
AGAINST THE OFFENDER.